
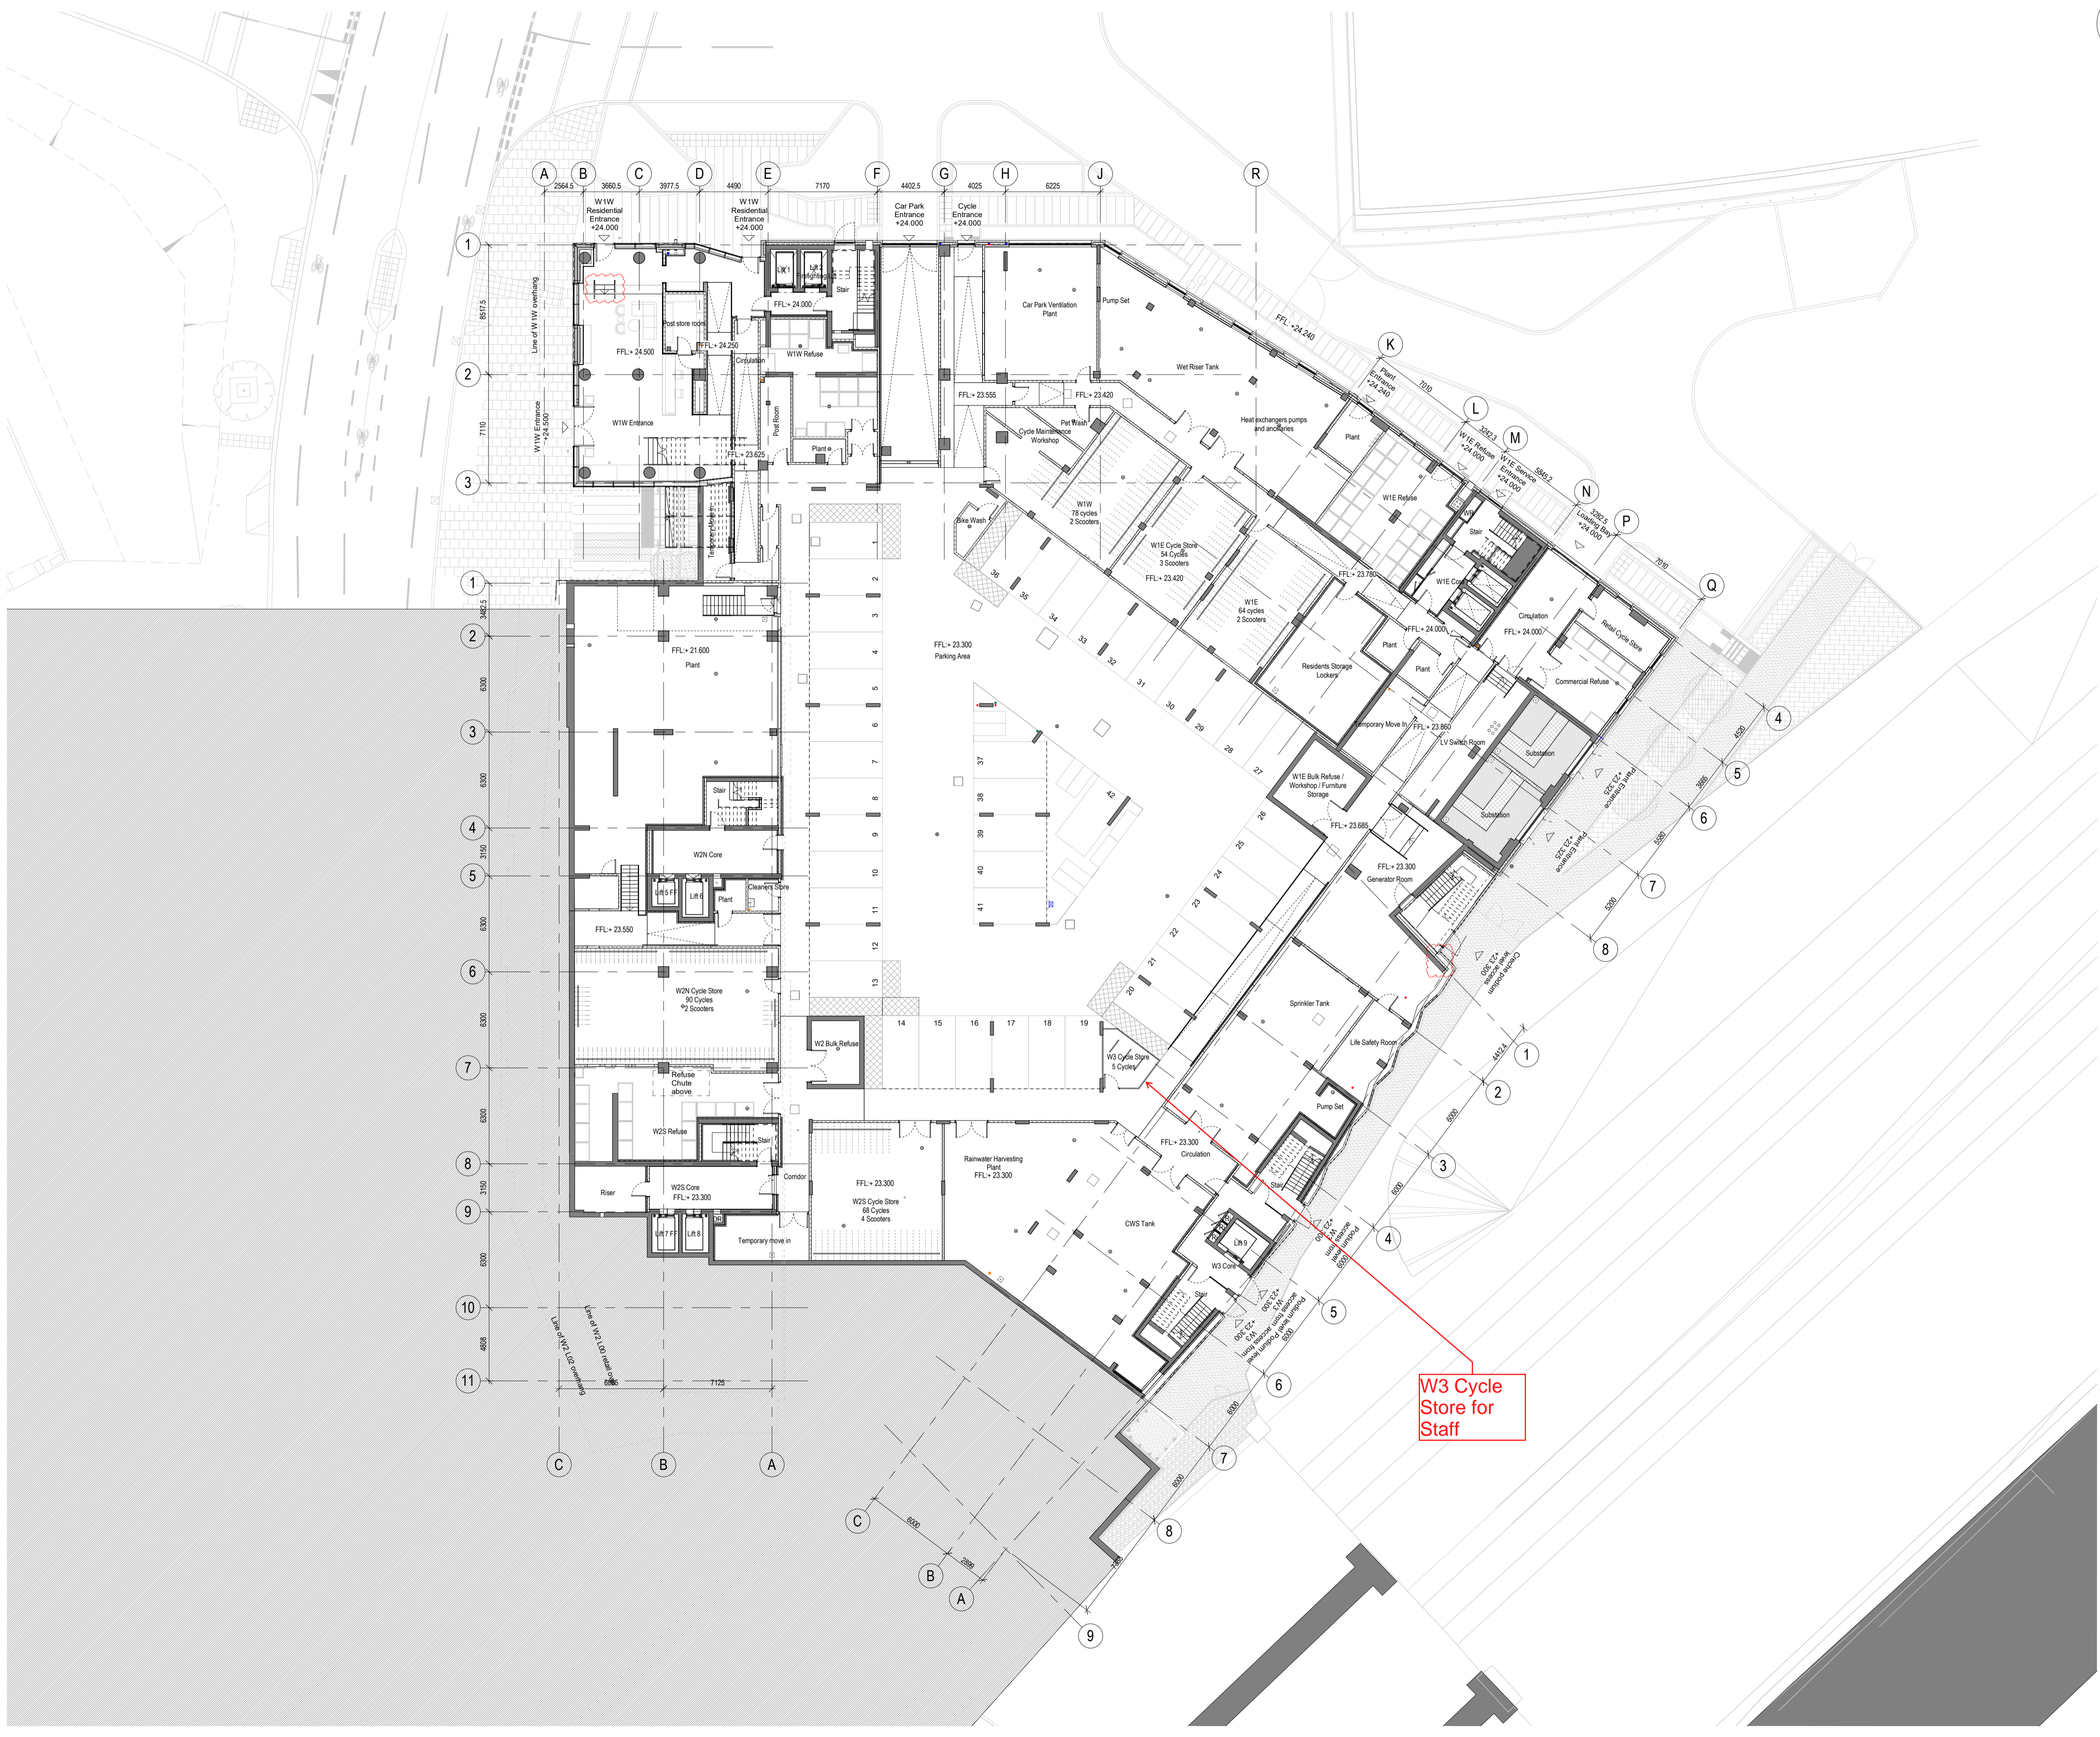


DO NOT SCALE DIMENSIONS OF THIS DRAWING.
CHECK ALL DIMENSIONS ON SITE BEFORE FABRICATION.
FINAL COORDINATION AND CHECKS ARE RESPONSIBILITY OF THE SITE TEAM.
TO SUIT CONDITIONS AND TOLERANCES BEFORE ANY INSTALLATION.
REPORT ALL ERRORS OR OMISSIONS TO MIDGARD LIMITED.
THIS DRAWING IS PROTECTED UNDER COPYRIGHT AND SHALL NOT BE
REPRODUCED IN PART OR WHOLE WITHOUT PRIOR EXPRESSED
PERMISSION OF MIDGARD LIMITED.

KEY PLAN

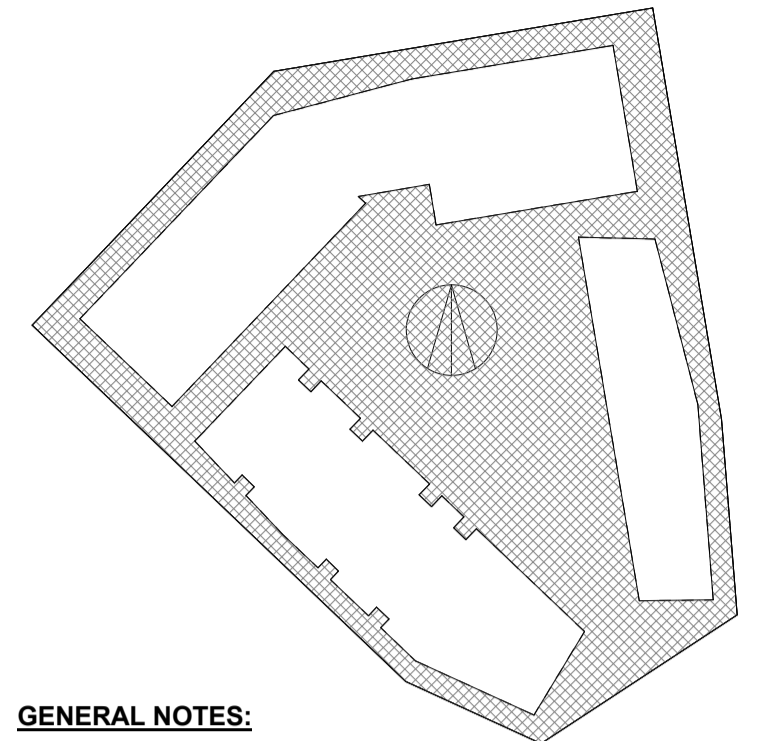

GENERAL NOTES:
FOR CONSTRUCTION INFORMATION REFER TO SPECIALIST SUPPLIERS DETAILS. THIS IS DESIGN INTENT DRAWING & SERVES AS A GUIDE ONLY

CHECK ALL DIMENSIONS ON SITE BEFORE THE COMMENCEMENT OF WORKS

TO BE READ IN CONJUNCTION WITH MDS ACCOMMODATION SCHEDULE

KITCHEN ARRANGMENTS INDICATIVE ONLY

ROOM KEY

SI	STORE
W	WARDROBE
U	UTILITY CUPBOARD
RI	RISER
AOV	AUTOMATIC OPENING VENT
WR	WET RISER
DR	DRY RISER
BIN	BIN CHUTE

PENETRATION KEY

	SVP		RWP
	SS		GULLY
	VP		

	WALL MOUNTED ELECTRIC CAR CHARGER
	FLOOR MOUNTED VEHICLE BARRIER

CYCLE RACKS KEY

	DOUBLE HEIGHT / SINGLE HEIGHT / WALL MOUNTED
--	----------------------------------------------

C03 AV	09.02.23	AM	W3 INSULATION ADDED / W1W STEPS UPDATED
C02 ID	18.01.23	AM	LAYOUT GENERALLY UPDATED / LANDSCAPE UPDATED / W3 STAFF CYCLE STORE ADDED / CHARGING POINTS OMITTED
C01 VA	17.09.21	AM	LAYOUT UPDATED / INSULATION TO CORES ADDED / STAIRS UPDATED / PARKING UPDATED / MANHOLES & GULLIES ADDED
P01 FG	30.04.21	AM	FIRST ISSUE

REV	BY	DATE	CHK	DESCRIPTION
-----	----	------	-----	-------------

FOR CONSTRUCTION

CONTRACTOR
Midgard Ltd

PROJECT
King's Cross Central Zone W

CLIENT
Argent LLP

DRAWING TITLE
Block W0 - General Arrangement Plan Basement

DATE CREATED	DATE AMENDED	SCALE
09.05.19	09.02.23	1 : 200 @A1
DRAWN BY	AMENDED BY	CHECKED BY
AM	AV	AM

DRAWING NO & REVISION
KXC-TRI-W0-001-A-MDS060-20-1B1-C03

W3 Cycle Store for Staff

