
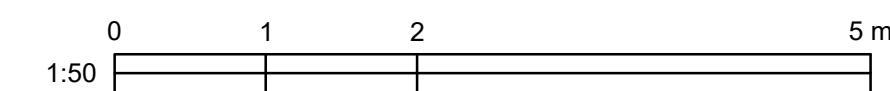


1 Section AA
1 : 50

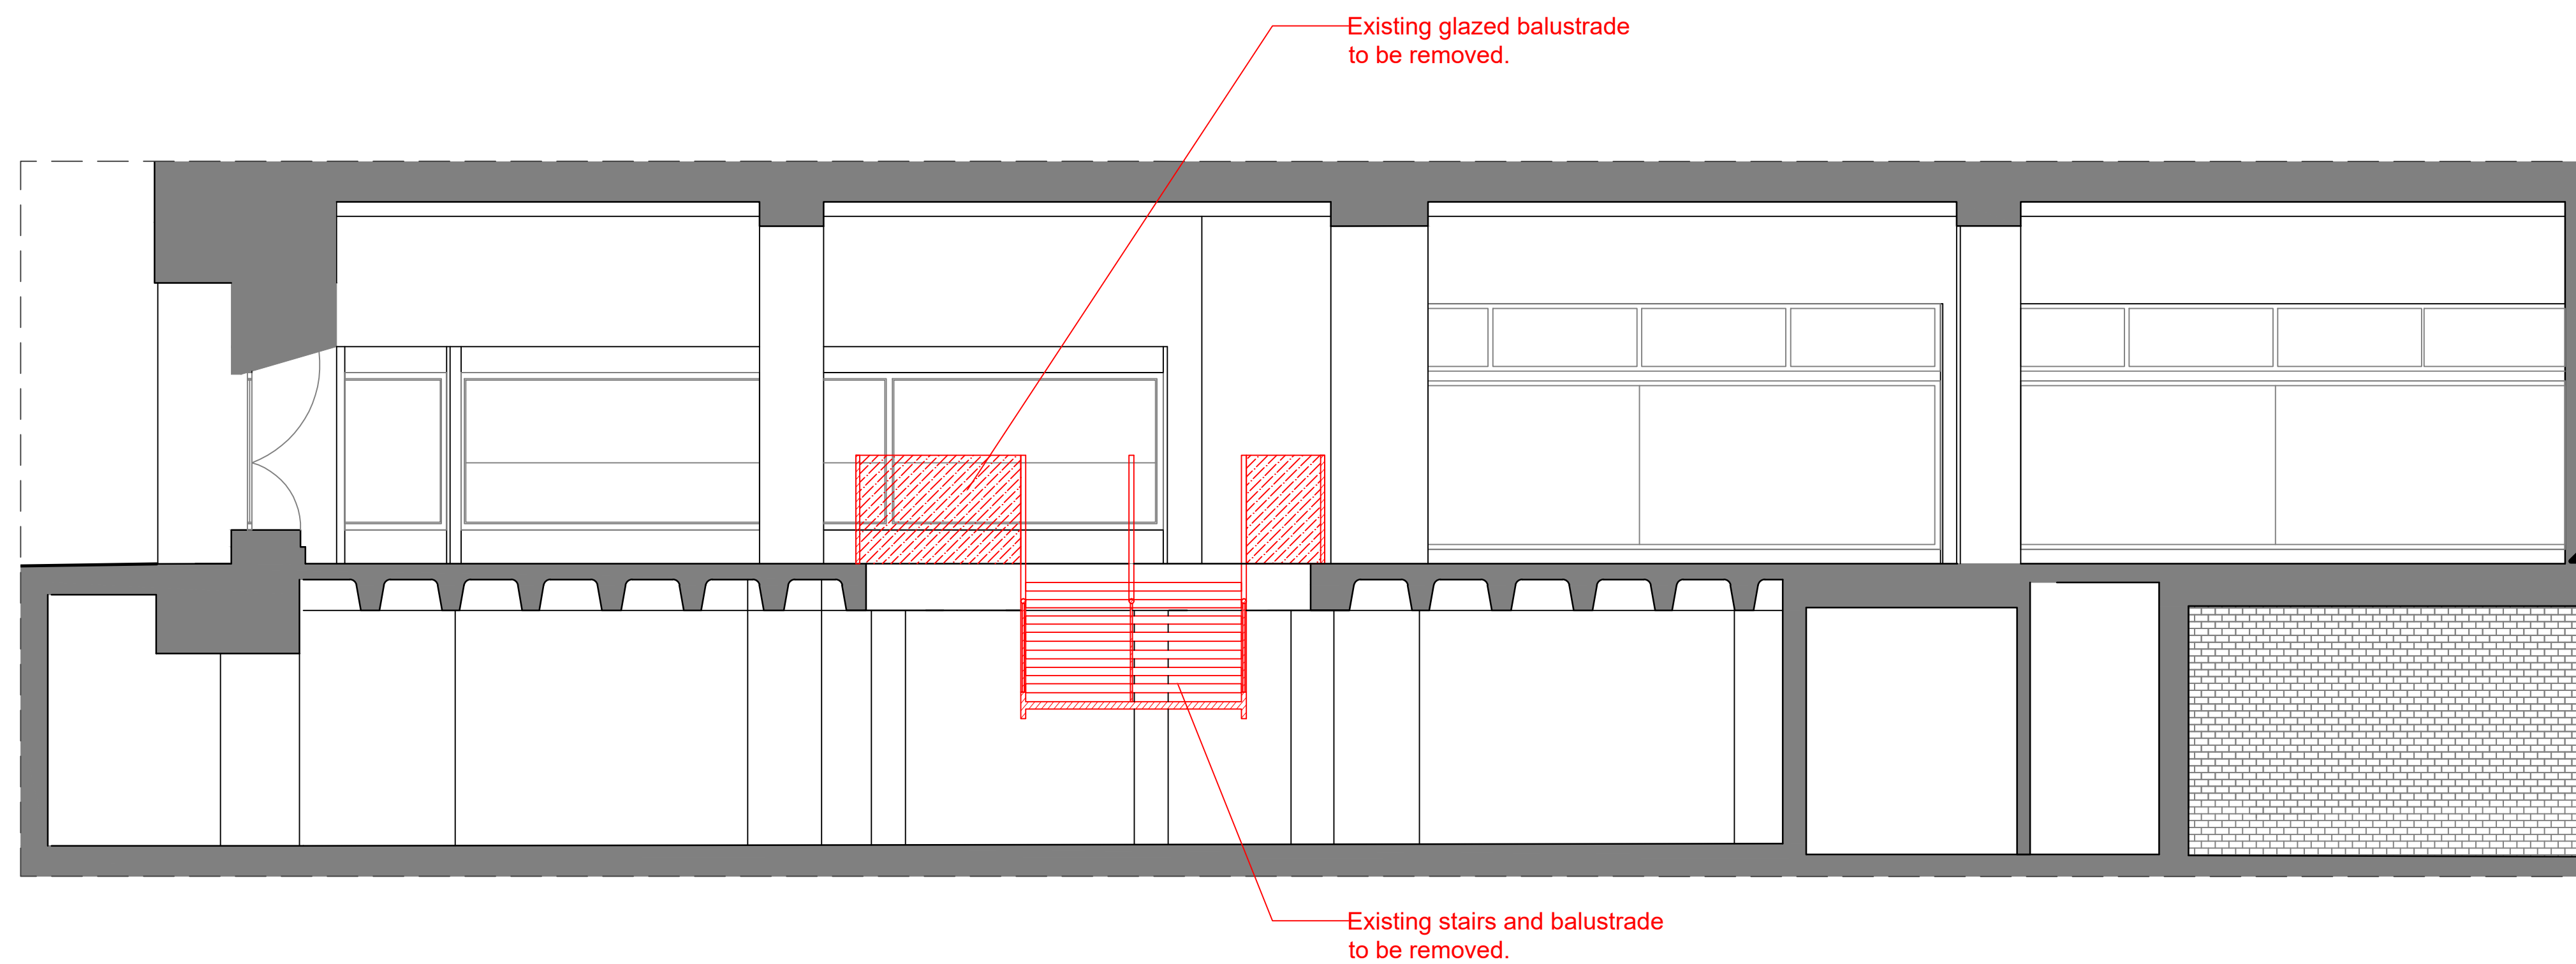

2 Section BB
1 : 50

KEY	REV	DATE	DESCRIPTION	NOTES	CLIENT: HEALS	NOTE	LOCATION	PROJECT NAME	ARCHITECT									
<div style="border: 1px solid blue; width: 20px; height: 10px; display: inline-block; margin-right: 5px;"></div> Site ownership boundary <div style="border: 1px solid red; width: 20px; height: 10px; display: inline-block; margin-right: 5px; margin-top: 5px;"></div> Boundary to works to staircase	01	23/01/2023	PLANNING ISSUE		PROJECT MANAGER & QS: COLLIERS M.E.P ENGINEER: - STRUCTURAL ENGINEER: - FIRE ENGINEER: - PLANNING CONSULTANT: TURLEY CDM CONSULTANT: - APPROVED INSPECTOR: -	1. Do not scale from this drawing. 2. All dimensions to be checked on site by the contractor and such dimensions to be their responsibility. 3. Report all drawings errors, omissions, and discrepancies to the architect. 4. This document may be issued in an uncontrolled CAD format to enable others to use it as background information to make alterations and/or additions. In that instance the file will be accompanied by a PDF version. It is for those making such alterations and additions to ensure that they make use of current background information. WRA Ltd Accepts no liability for any such alterations or additions to the background information or arising out of changes to background information which occur prior to alterations or additions being made.	THE HEAL'S BUILDING 196 TOTTENHAM COURT LONDON W1T 7LQ	THE HEALS BUILDING 196 TOTTENHAM COURT LONDON W1T 7LQ	WHITE RED ARCHITECTS 45 Charlotte Road London EC2A 3PD TEL: 020 7859 4521 whired.co.uk									
								The Heals Building - Tenant Works - New Staircase										
								Demolitions - Sections										
		<table border="1"> <tr> <th>DRAWN</th> <th>CHECKED</th> <th>SCALE @A1</th> <th>STATUS</th> </tr> <tr> <td>SE</td> <td>JJ</td> <td>1:50</td> <td>PLANNING</td> </tr> </table>	DRAWN	CHECKED	SCALE @A1	STATUS	SE	JJ	1:50	PLANNING								
DRAWN	CHECKED	SCALE @A1	STATUS															
SE	JJ	1:50	PLANNING															
		<table border="1"> <tr> <th>PROJECT NO.</th> <th>ZONE</th> <th>TYPE</th> <th>SHEET NO.</th> <th>REVISION</th> </tr> <tr> <td>5455</td> <td>-</td> <td>-</td> <td>PL_12_300</td> <td>01</td> </tr> </table>	PROJECT NO.	ZONE	TYPE	SHEET NO.	REVISION	5455	-	-	PL_12_300	01						
PROJECT NO.	ZONE	TYPE	SHEET NO.	REVISION														
5455	-	-	PL_12_300	01														
NOT FOR CONSTRUCTION																		