


All dimensions in millimetres. Where dimensions are not given, drawings must not be scaled and the matter referred back to Charlton Brown Architects.

All dimensions and conditions are to be checked on site by the contractor prior to preparing drawings or commencing any work. The contractor is responsible for checking that there is no conflict between site dimensions and drawn dimensions.

In the event of any detail or dimensional conflict between Charlton Brown Architects drawings, the matter must be referred back to Charlton Brown Architects for clarification

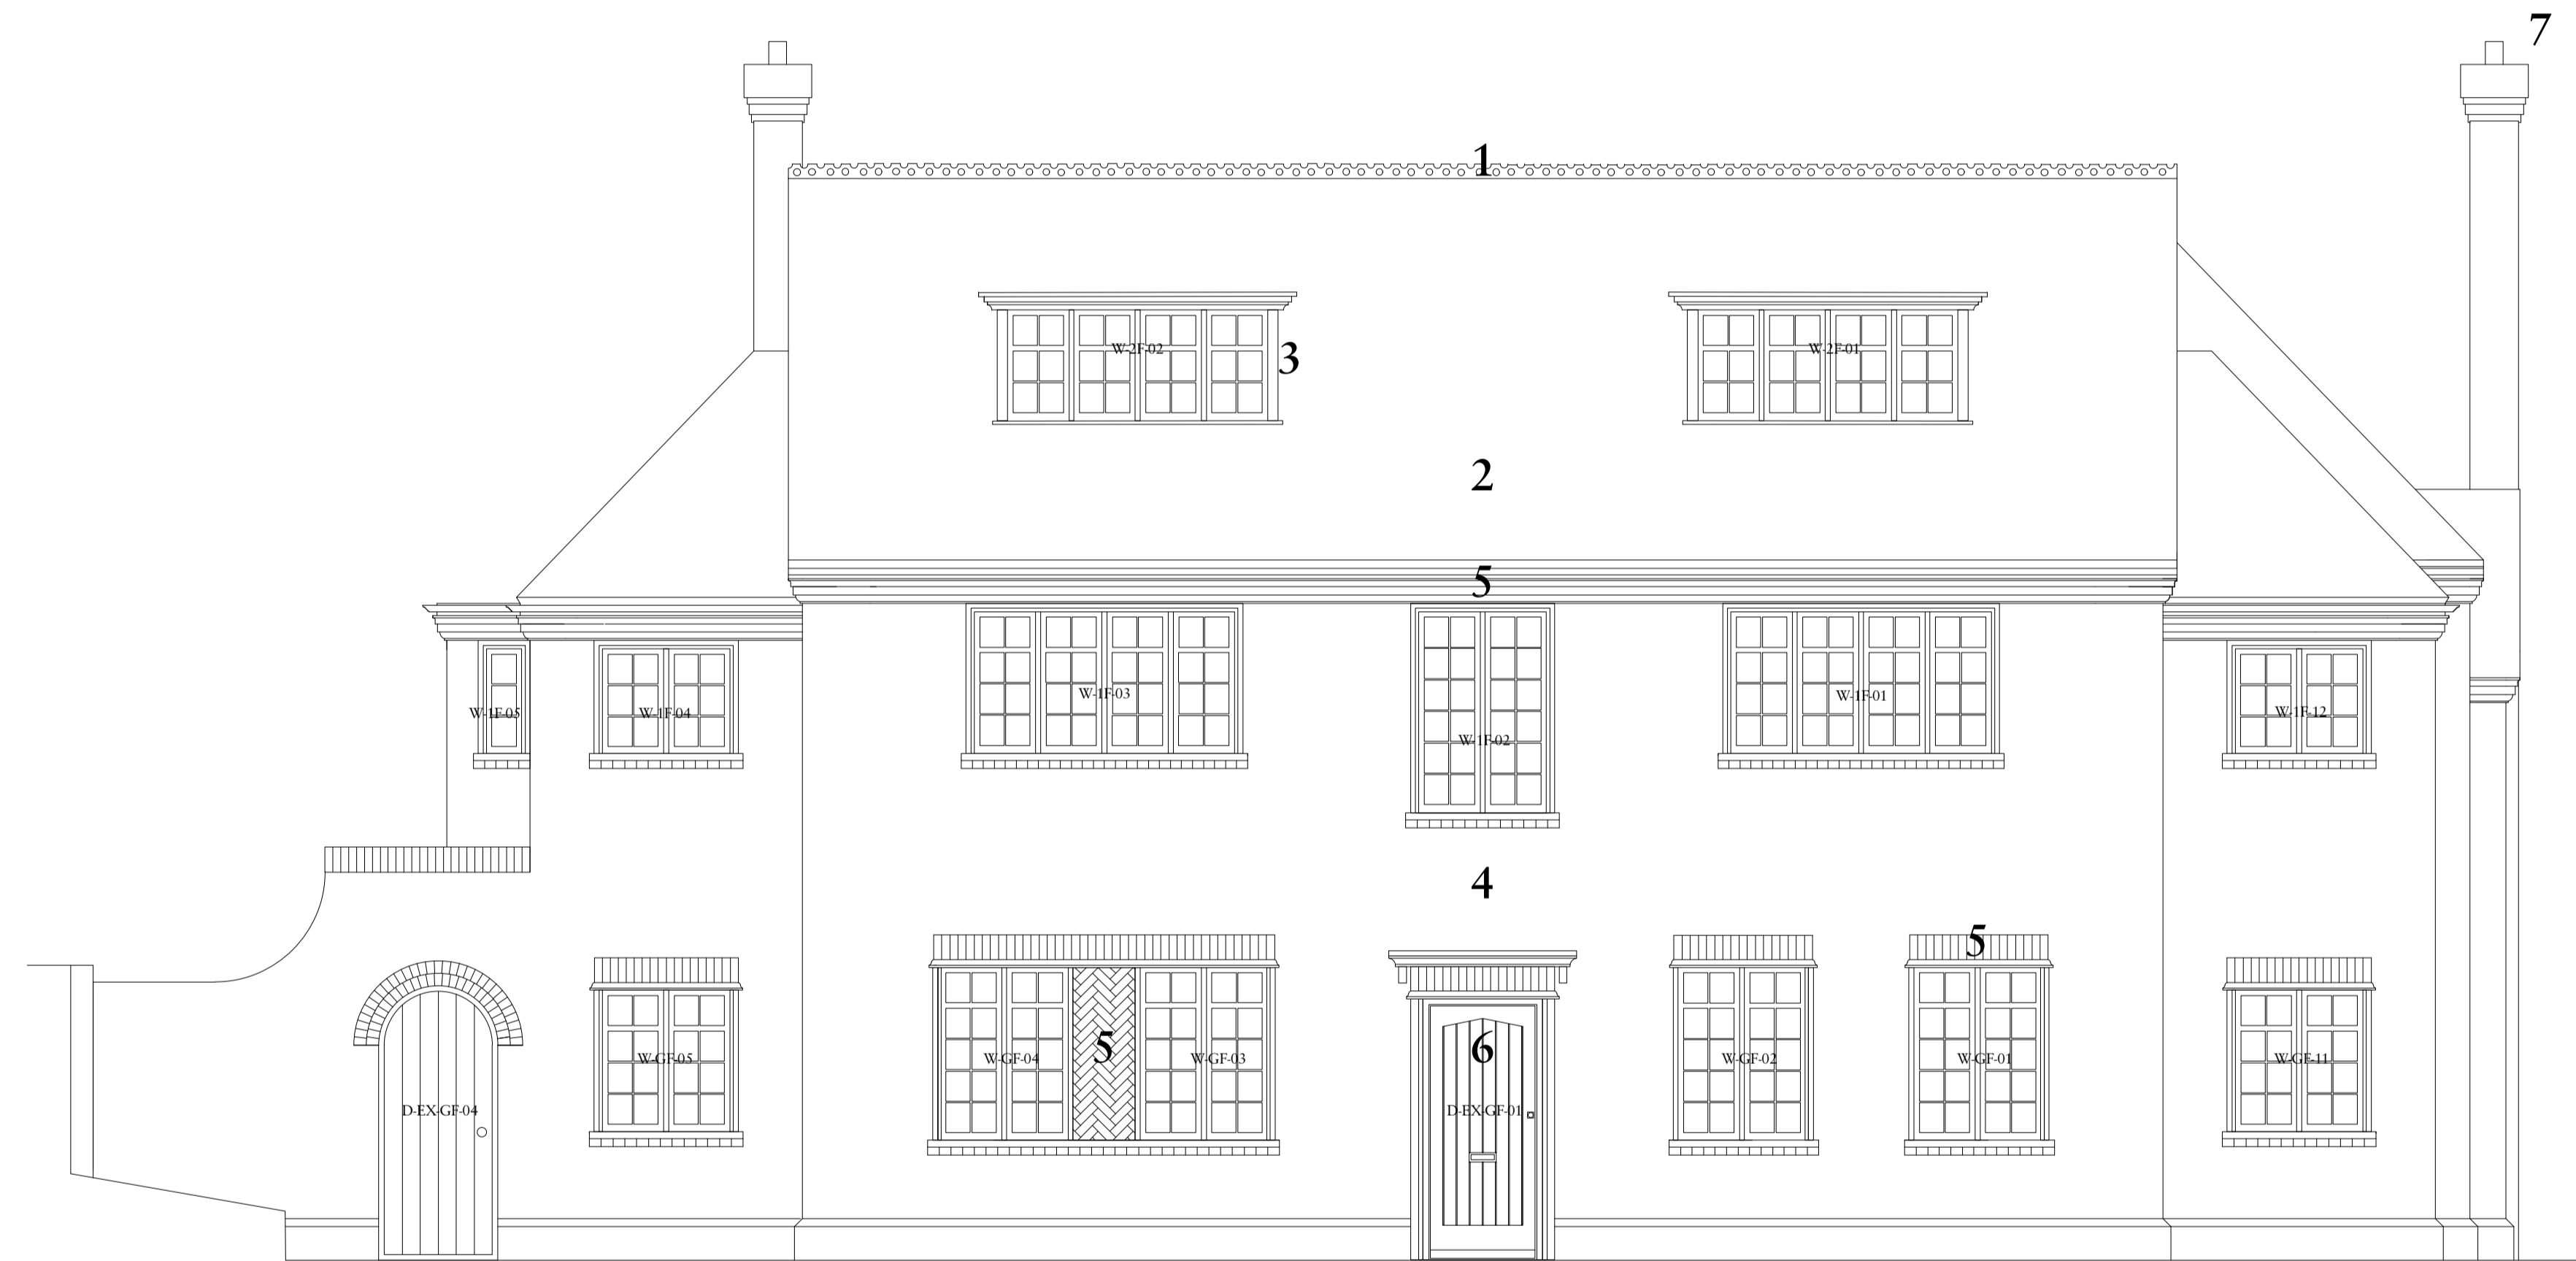

01 Front (North) Elevation  
Scale: 1:50

- 1. Buffed Red Brick Special
- 2. Approved Roof Tile
- 3. Lead Dormer Checks
- 4. Approved Freshfield Brick
- 5. Red Brick
- 6. White Painted Timber
- 7. Dark Buffed Chimney Pot
- 8. Black Painted Crittal Style Metal Windows
- 9. Black Stained Timber

B	28/06/2023	Planning Update	SjM
A	21/12/2021	Dimensions added	SjM
Rev	Date	Details	By

## Charlton Brown Architecture & Interiors

The Belvedere, 2 Back Lane, Hampstead, London, NW3 1HL

Telephone +44(0)20 7794 1234  
Email office@charltonbrown.com  
Website www.charltonbrown.com

Client  
Mr Alex Begun

Project  
38 Frognal Lane

Drawing Title  
Front (North) Elevation

Date	Drawn	Checked
28/06/2023	SjM	DB

Scale  
1:50

Issue Status  
For Planning

Project Number	Drawing Number	Revision
20022	00 - 300	B