


KEY:

— SITE BOUNDARY

— DEMOLITION OF EXISTING BUILDING

Notes

- To be read in conjunction with:
  - MoreySmith information including, but not limited to, Specifications, Schedules, Design Reports, and Access Strategy.
  - Design team information including, but not limited to, that produced by the: Structural Engineer, MEP Engineer, Fire Engineer (including fire strategy), Approved Inspector/Building Control Officer, Acoustic Engineer.
- For scope of services and responsibilities please refer to project Roles and Responsibilities Matrix and Contractor Design Schedule.
- Do not scale from drawing. Any discrepancy between this drawing, other drawings forming part of this contract, or the specification / bills of quantities must be clarified before commencement of any work or ordering of any materials. All dimensions, levels, and clearances to be checked on site prior to works commencing.
- Any areas shown are for design purposes only and may vary as the design develops. For a definitive area measurement, please consult a RICS chartered surveyor.

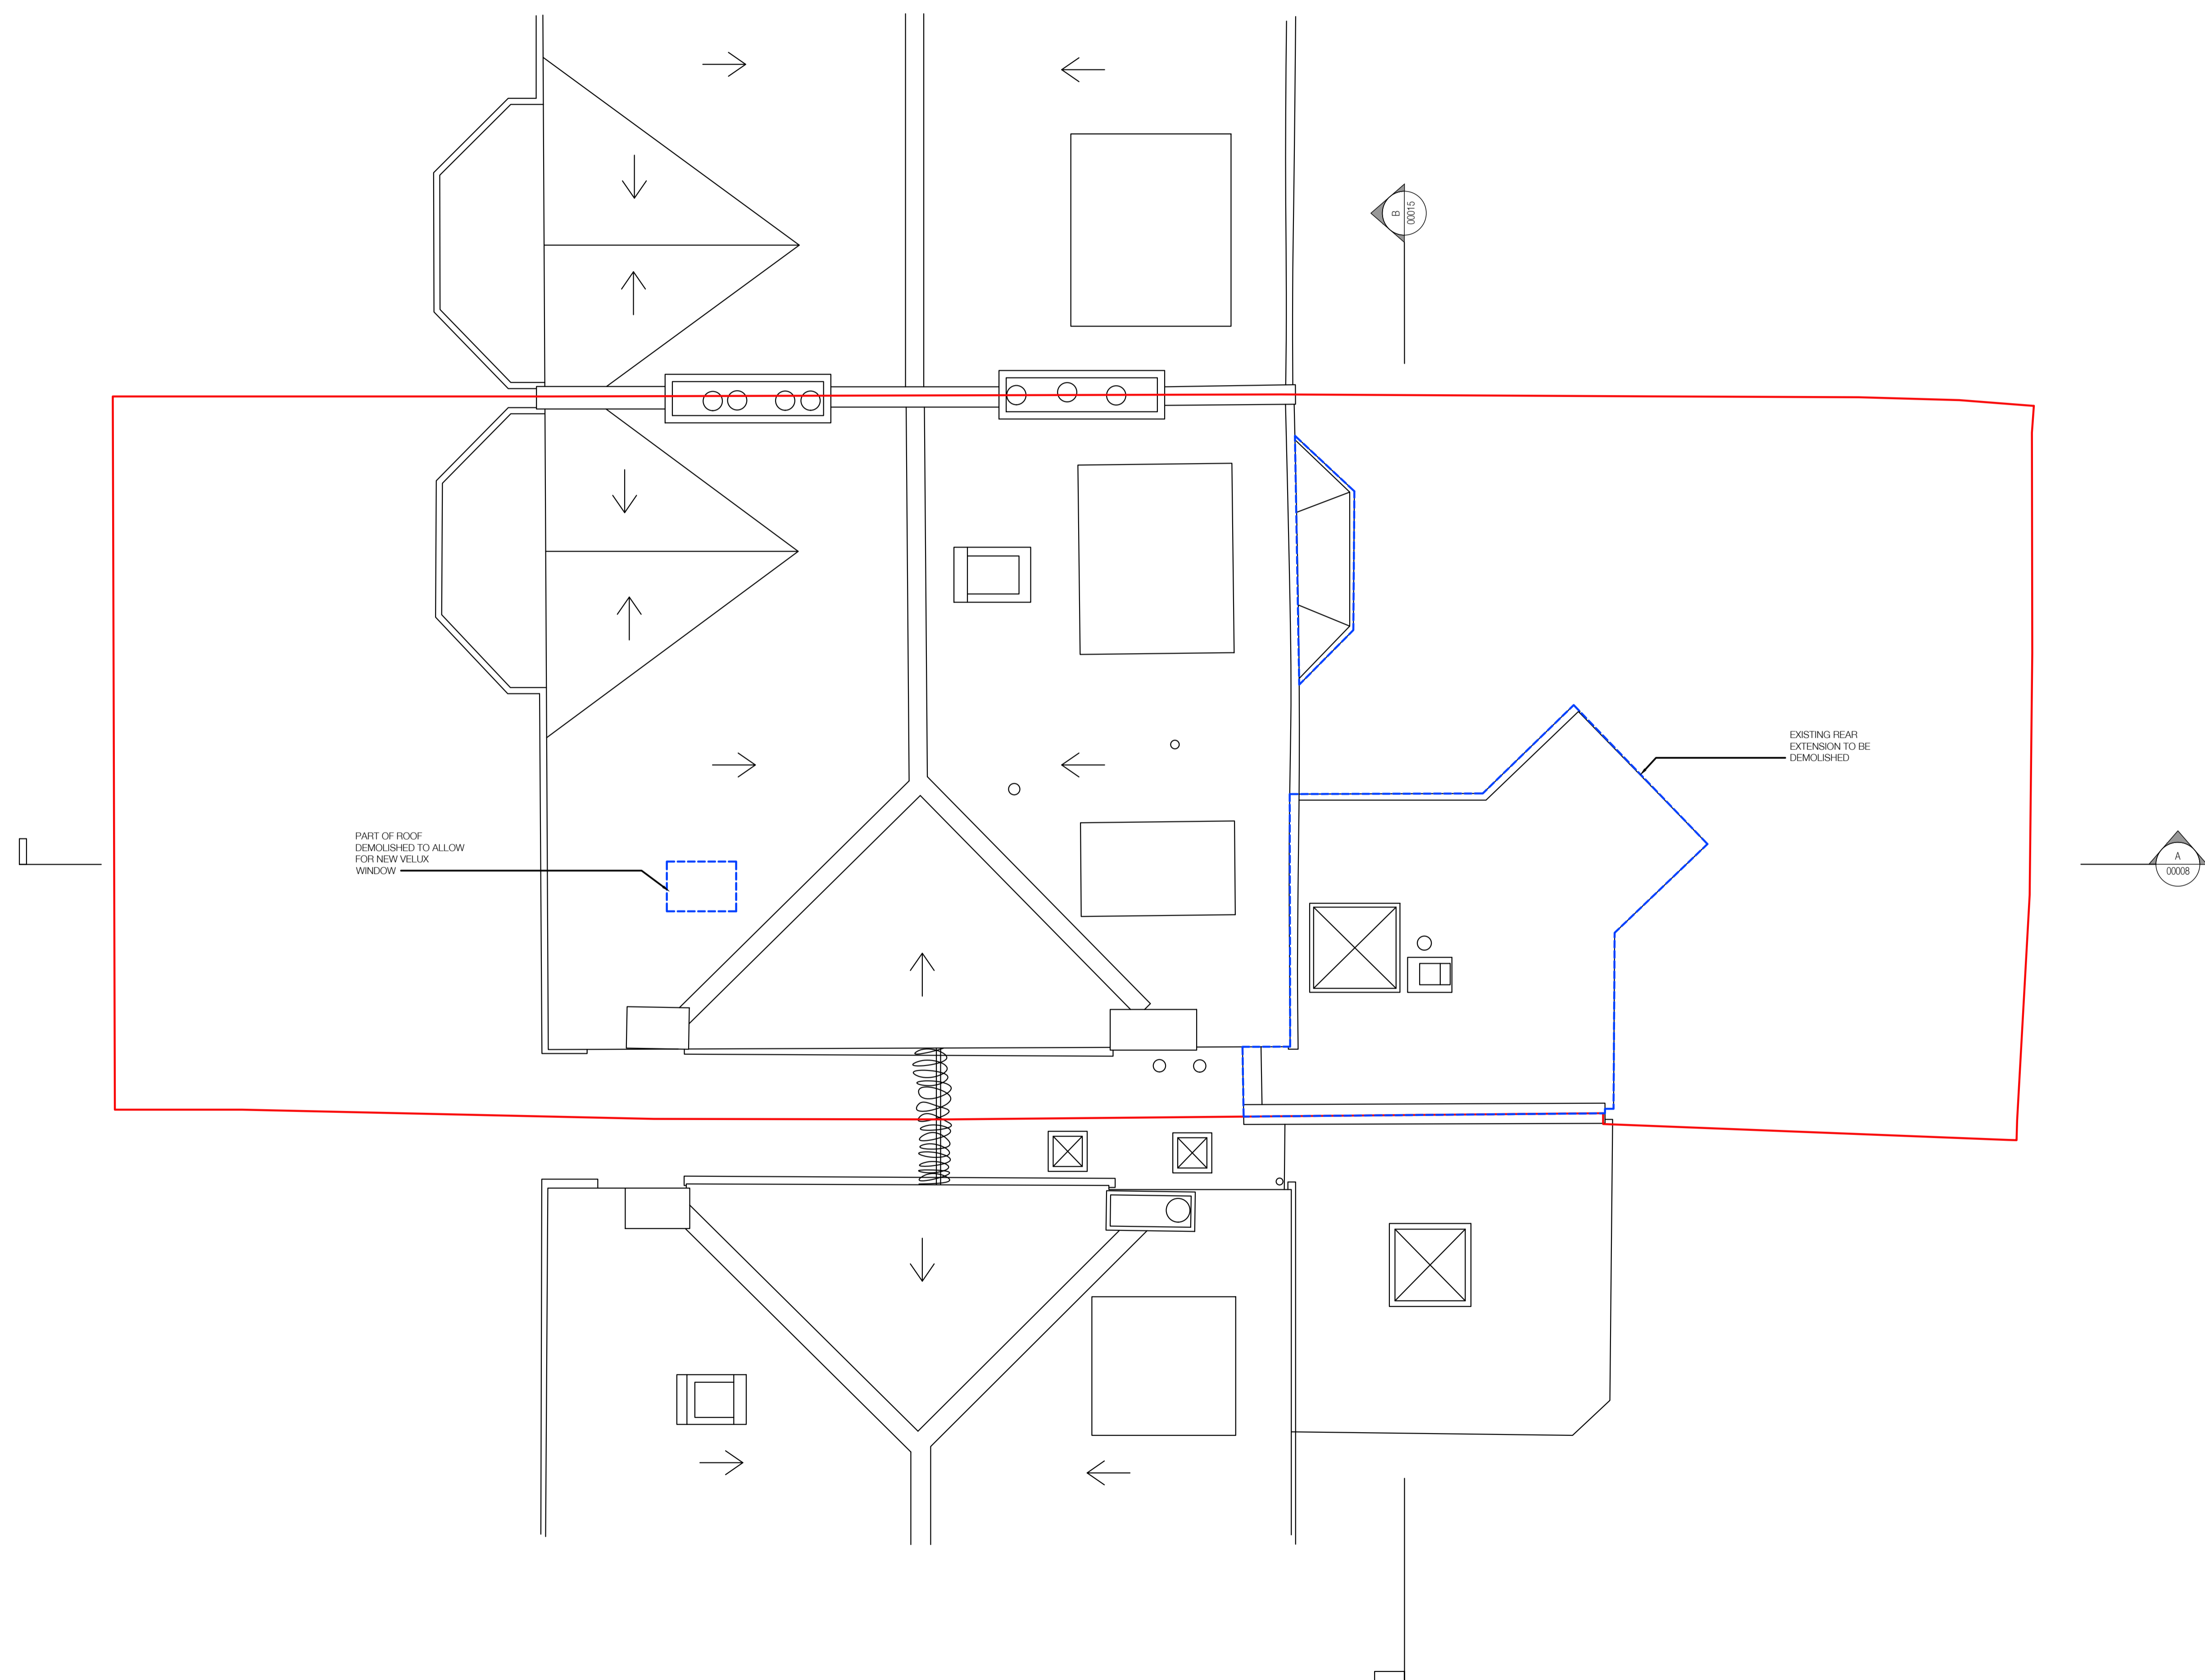

Rev.	Date	Comment	By	Chkd
------	------	---------	----	------


Revisions  
Key Plan

Work Stage: FOR PLANNING

Status:

Project Title:  
36 LAMBOLLE ROAD  
BELSIZE PARK, LONDON  
NW3 4HR

Drawing Title:  
EXISTING ROOF LEVEL PLAN

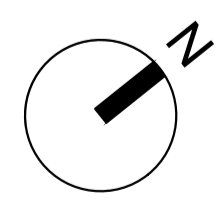

First Issued: 07.07.23 Scale: 1:50@A1

Drawing Number:

LR626-PL-00004

Drawn by: SF	Checked by: PJ	Revision: 01
-----------------	-------------------	-----------------

**MoreySmith**

24 Marshalsea Road  
London SE1 1HF  
020 7099 1470  
info@morey.co.uk  
www.moreysmith.com

Do not scale from this drawing (except for planning purposes) All dimensions to be checked on site, any discrepancies must be reported to the Architect immediately.  
© MoreySmith Ltd

1:50  
1m 0 1m 2m 3m