


KEY:

DEMOLITION OF EXISTING BUILDING

EXISTING WALL


- To be read in conjunction with:
  - MoreySmith information including, but not limited to, Specifications, Schedules, Design Reports, and Access strategy.
  - Design team information including, but not limited to, that produced by the: Structural Engineer, MEP Engineer, Fire Engineer (including fire strategy), Approved Inspector/Building Control Officer, Acoustic Engineer.
- For scope of services and responsibilities please refer to project Roles and Responsibilities Matrix and Contractor Design Schedule.
- Do not scale from drawing. Any discrepancy between this drawing, other drawings forming part of this contract, or the specification / bills of quantities must be clarified before commencement of any work or ordering of any materials. All dimensions, levels, and clearances to be checked on site prior to works commencing.
- Any areas shown are for design purposes only and may vary as the design develops. For a definitive area measurement, please consult a RICS chartered surveyor.

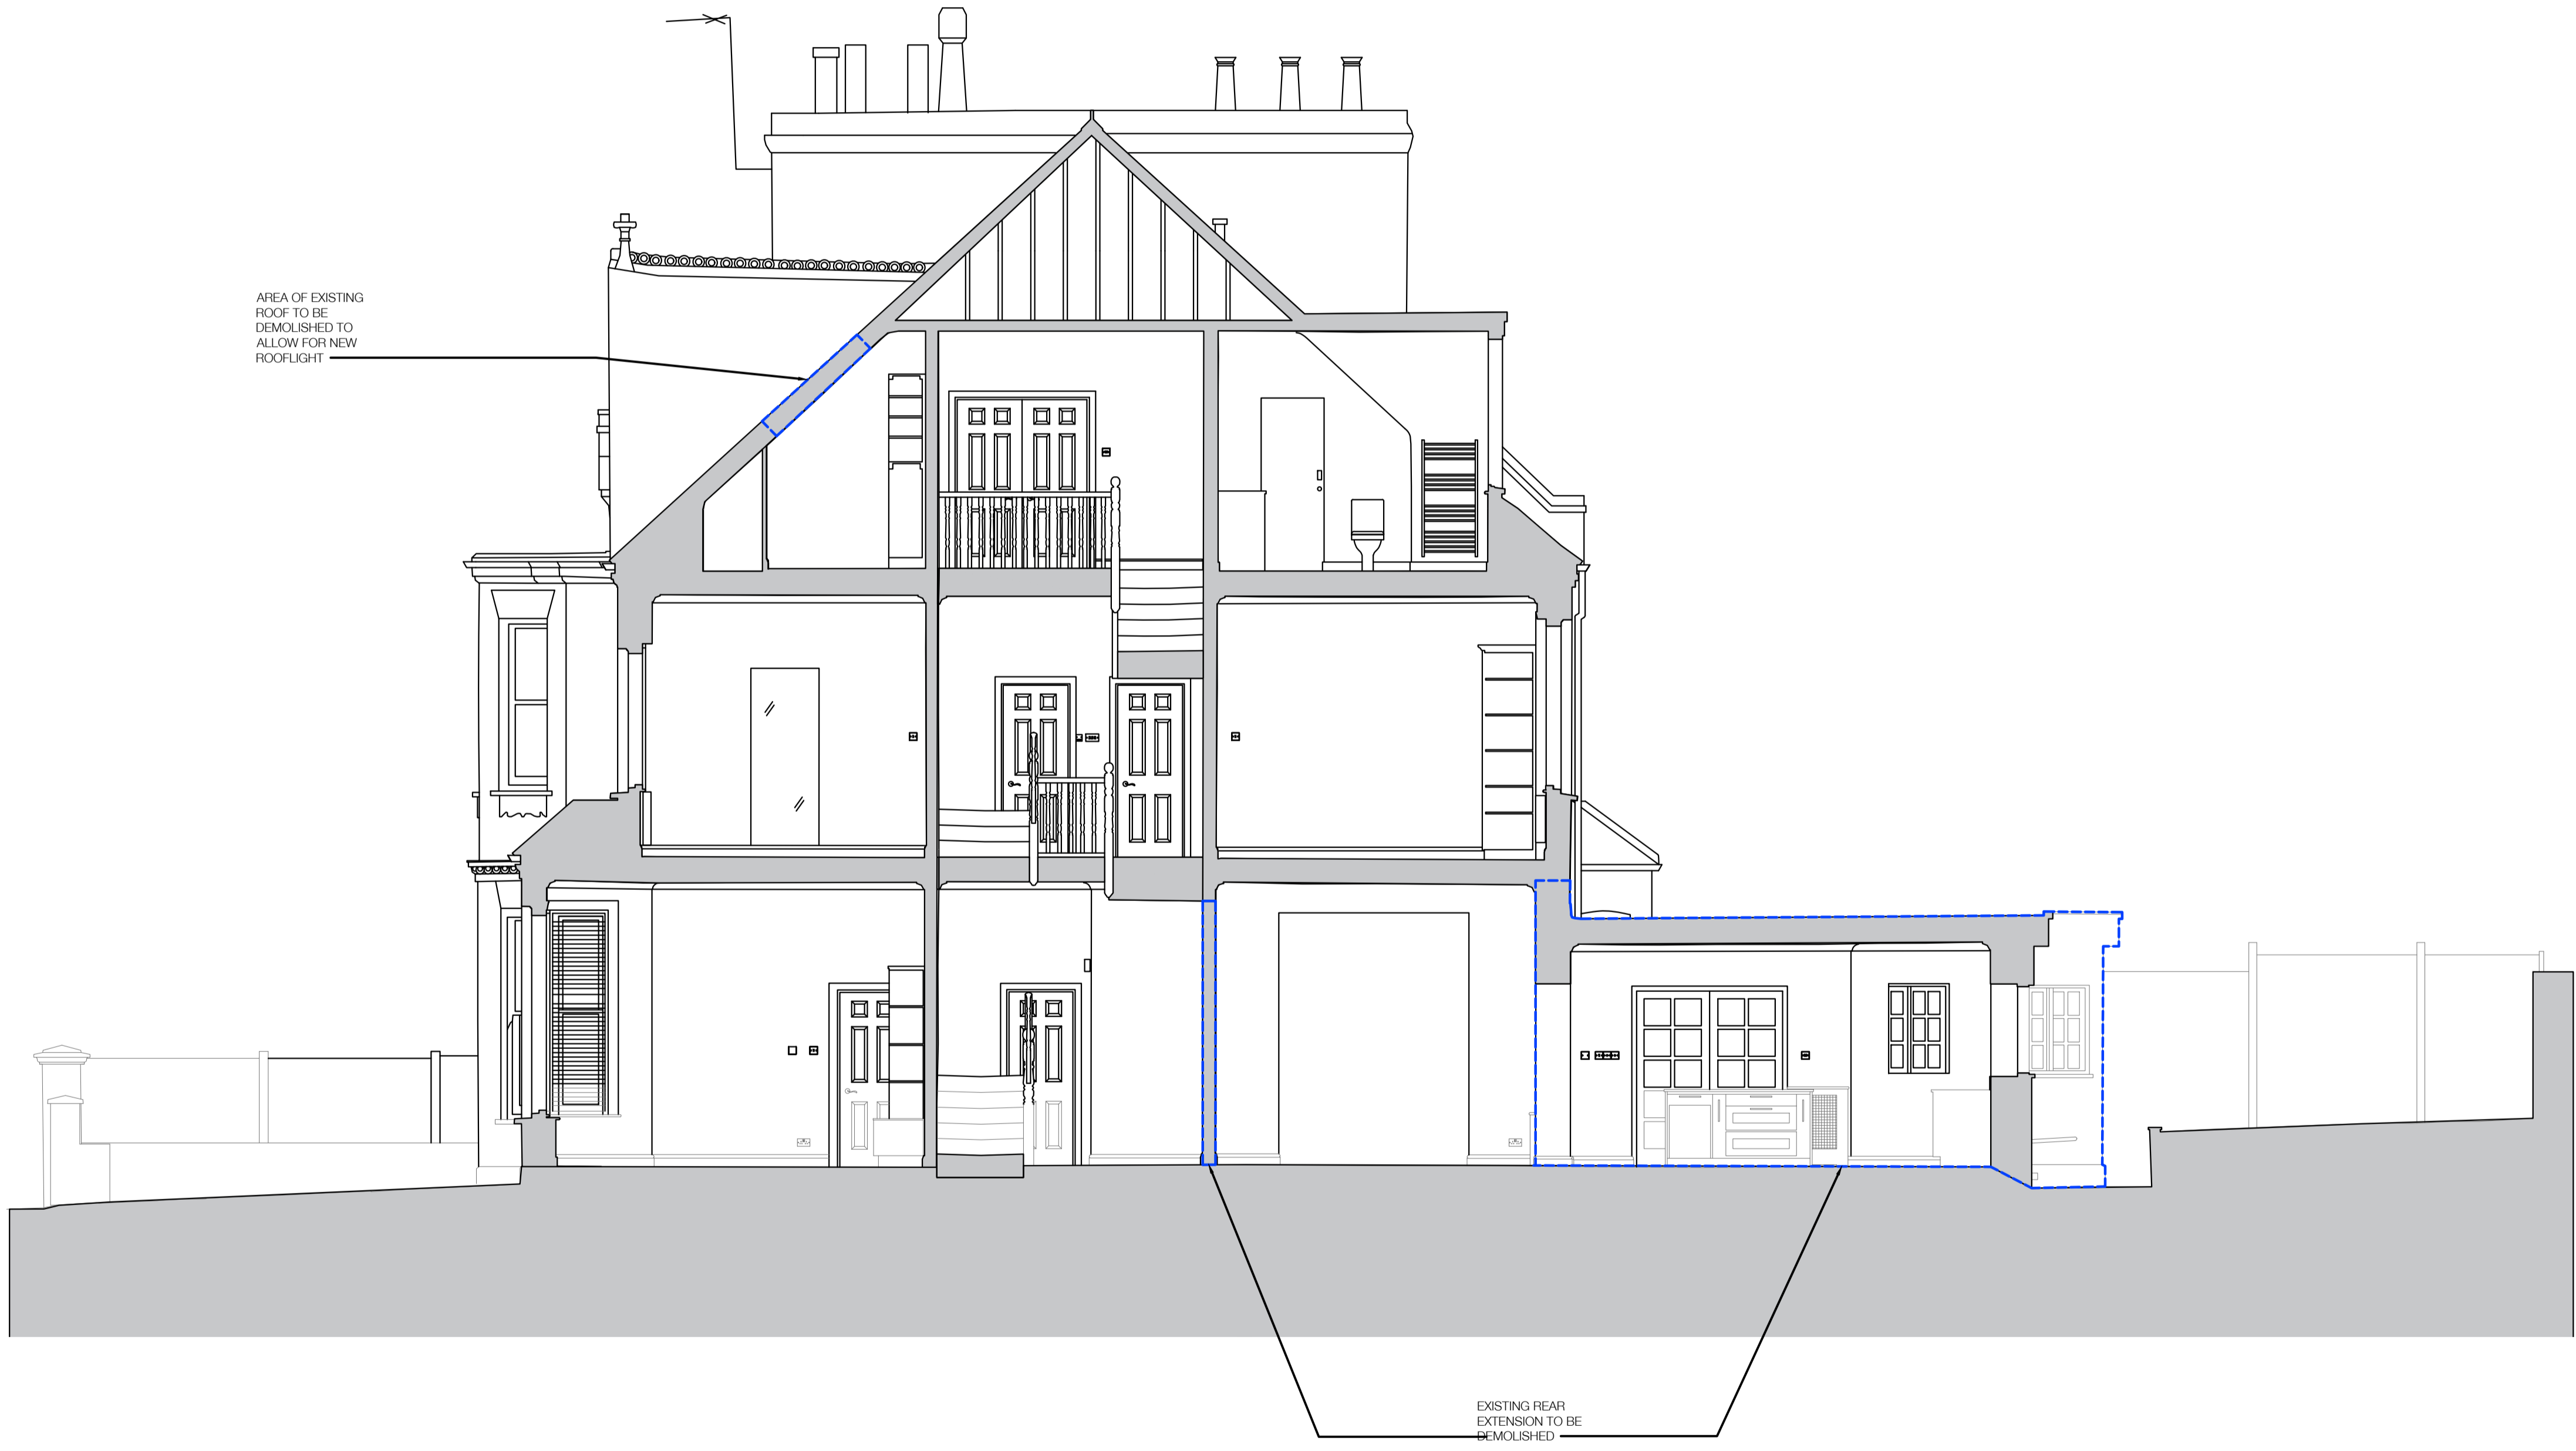

Rev.	Date	Comment	By	Chkd
------	------	---------	----	------

Revisions

Key Plan

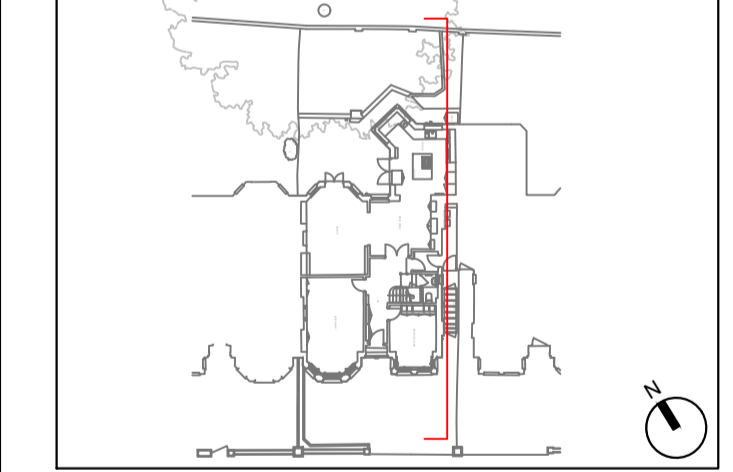

Work Stage: FOR PLANNING

Status:

Project Title:  
 36 LAMBOLLE ROAD  
 BELSIZE PARK, LONDON  
 NW3 4HR

Drawing Title:  
 EXISTING SECTION A

First Issued: 07.07.23 Scale: 1:50@A1

Drawing Number:  
 LR626-PL-00008

Drawn by: SF Checked by: PJ Revision: 01

**MoreySmith**  
 24 Marshalsea Road  
 London SE1 1HF  
 020 7099 1470  
 info@moreysmith.com  
 www.moreysmith.com

Do not scale from this drawing (except for planning purposes) All dimensions to be checked on site, any discrepancies must be reported to the Architect immediately.  
 © MoreySmith Ltd