

KEY:


DEMOLITION OF EXISTING BUILDING
EXISTING WALL

MATERIALS LEGEND:

EXISTING
1 EXPOSED RED MULTI BRICK
2 CLAY ROOF TILES
3 RENDER FINISH
4 TIMBER FRAME SASH WINDOWS

Notes


- To be read in conjunction with:
 - MoreySmith information including, but not limited to, Specifications, Schedules, Design Reports, and Access strategy.
 - Design team information including, but not limited to, that produced by the: Structural Engineer, MEP Engineer, Fire Engineer (including fire strategy), Approved Inspector/Building Control Officer, Acoustic Engineer.
- For scope of services and responsibilities please refer to project Roles and Responsibilities Matrix and Contractor Design Schedule.
- Do not scale from drawing. Any discrepancy between this drawing, other drawings forming part of this contract, or the specification / bills of quantities must be clarified before commencement of any work or ordering of any materials. All dimensions, levels, and clearances to be checked on site prior to works commencing.
- Any areas shown are for design purposes only and may vary as the design develops. For a definitive area measurement, please consult a RICS chartered surveyor.

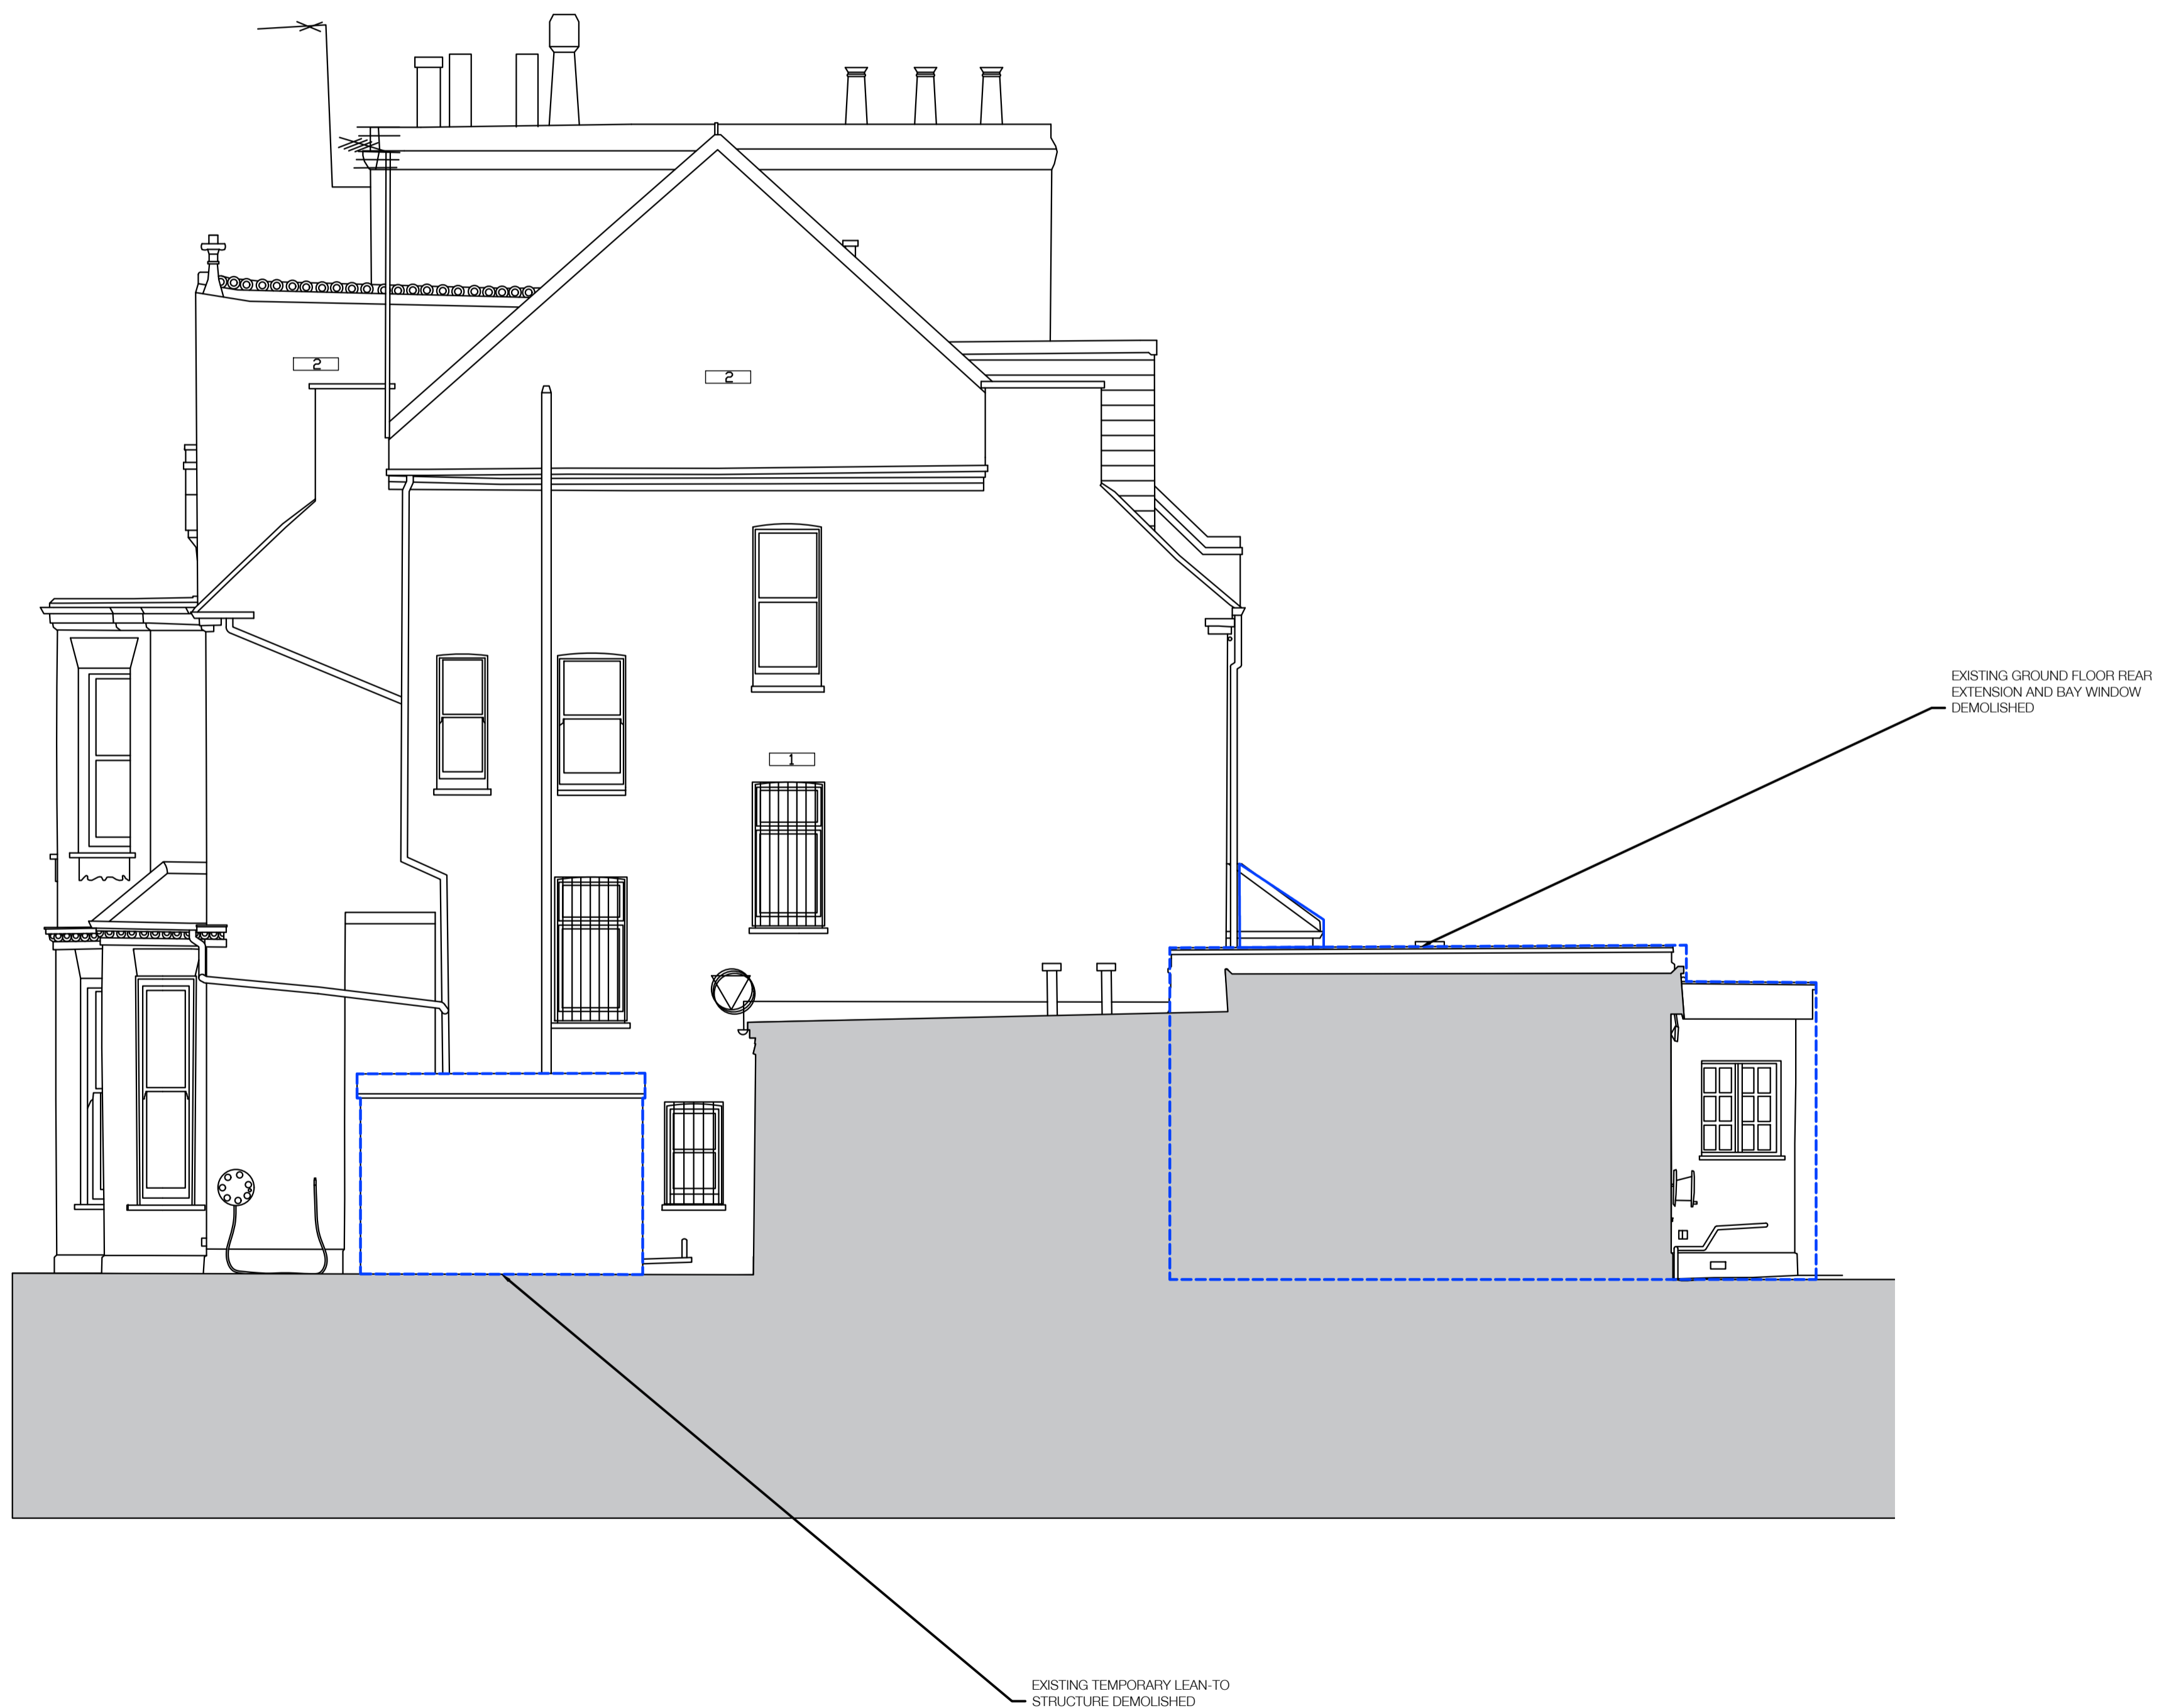

Rev.	Date	Comment	By	Chkd
------	------	---------	----	------

Revisions

Key Plan

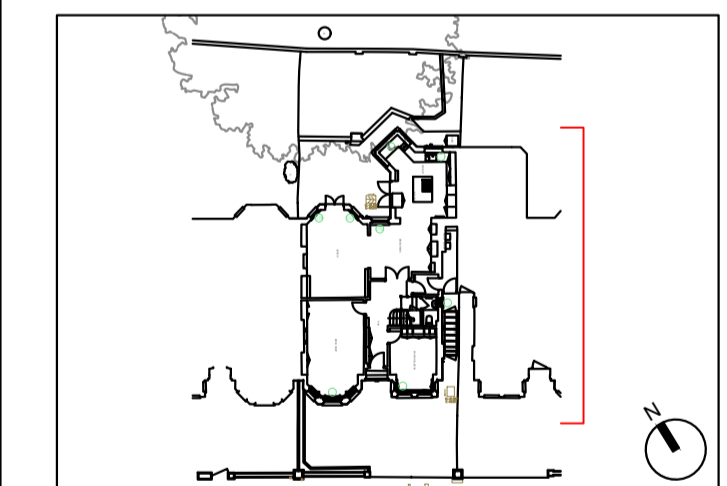

Work Stage: FOR PLANNING

Status:

Project Title:
36 LAMBOLLE ROAD
BELSIZE PARK, LONDON
NW3 4HR

Drawing Title:

EXISTING SIDE ELEVATION

First Issued: 07.07.23 Scale: 1:50@A1

Drawing Number:

LR626-PL-00019

Drawn by:	Checked by:	Revision:
SF	PJ	01

MoreySmith
24 Marshalsea Road
London SE1 1HF
020 7099 1470
info@morey.co.uk
www.moreysmith.com

Do not scale from this drawing (except for planning purposes) All dimensions to be checked on site, any discrepancies must be reported to the Architect immediately.
© MoreySmith Ltd

