

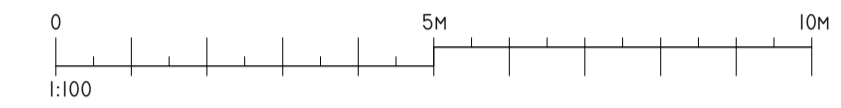


PROPOSED ELEVATIONS

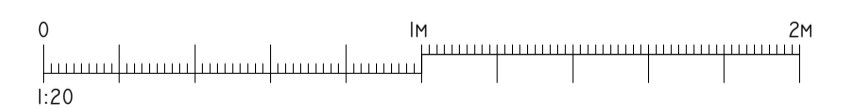

PROPOSED WINDOW SCHEDULE

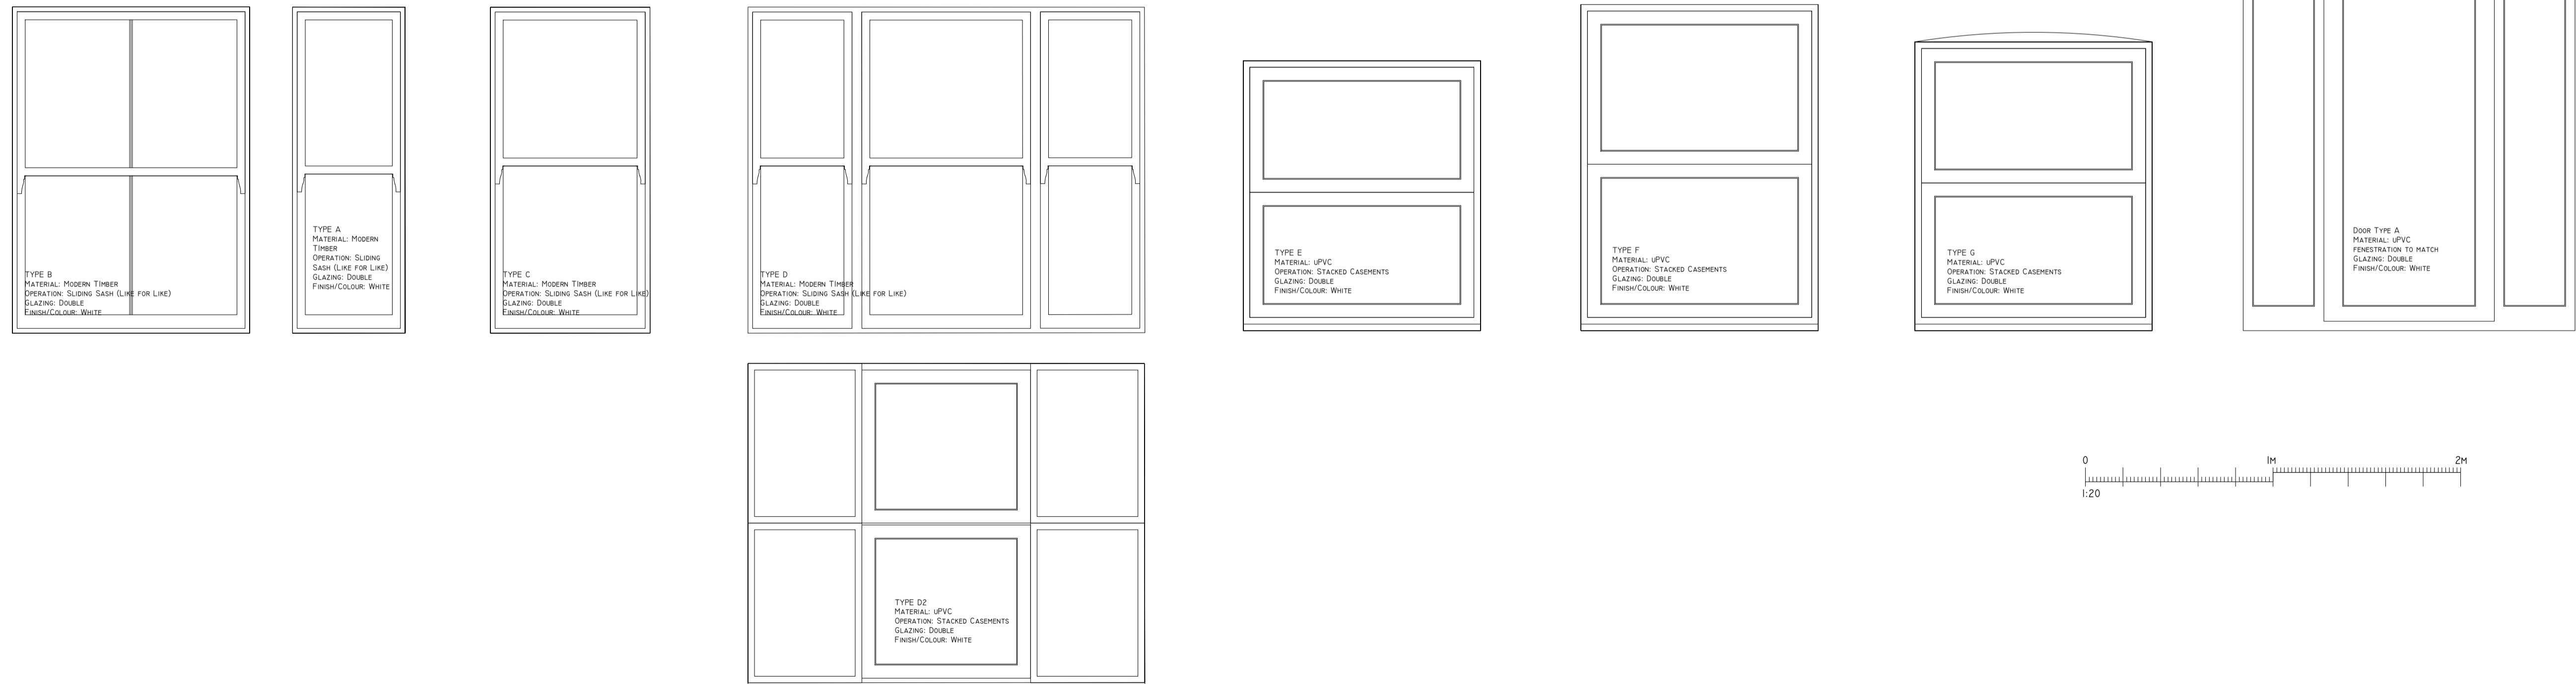

AI

This drawing and the copyrights and patents therein are the property of JSM and may not be used or reproduced without consent or attribution.

It is the responsibility to review these drawings to ensure compliance with the latest building regulations and guidance documents as well as ensure the detailed measurements are correct before undertaking works.

No structural, intrusive or specialist surveys have been undertaken as part of this design.

PROJECT 16 MESSINA AVENUE, LONDON NW6 4LD	TITLE PROPOSED ELEVATIONS AND WINDOW SCHEDULE
CLIENT WINDOW RENEWAL	PLANNING
DATE 1/30/20 @ AI	DATE 06.03.2020
DRAWN BY POZ	CHECKED BY