
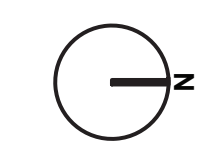


General Notes

1. Drawing indicates design intent only.
2. The contractor is responsible for taking and scheduling all dimensions on site.
3. Do not scale from drawings.
4. Report all discrepancies to the architect before proceeding.

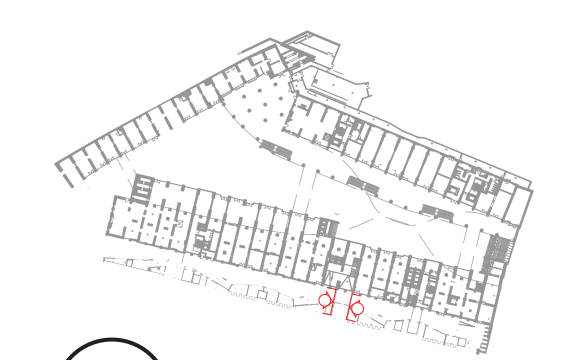

Revisions

NO.	ISSUE	DATE

NO.	ISSUE	DATE
Date	15/05/2023	
Job Number	334593	
Scale	1:25 @ A1	
Drawn	IM	
Checked	SM	
Approved		



Lower Stable Street – Bridge

Elevation
1:25 @ A1


Sheet
CDY-012-W-1-A25-LStableSt_Bridge

DESIGN INTENT – EXISTING

Copyright © 2023 Portland Design Associates Limited
All rights reserved

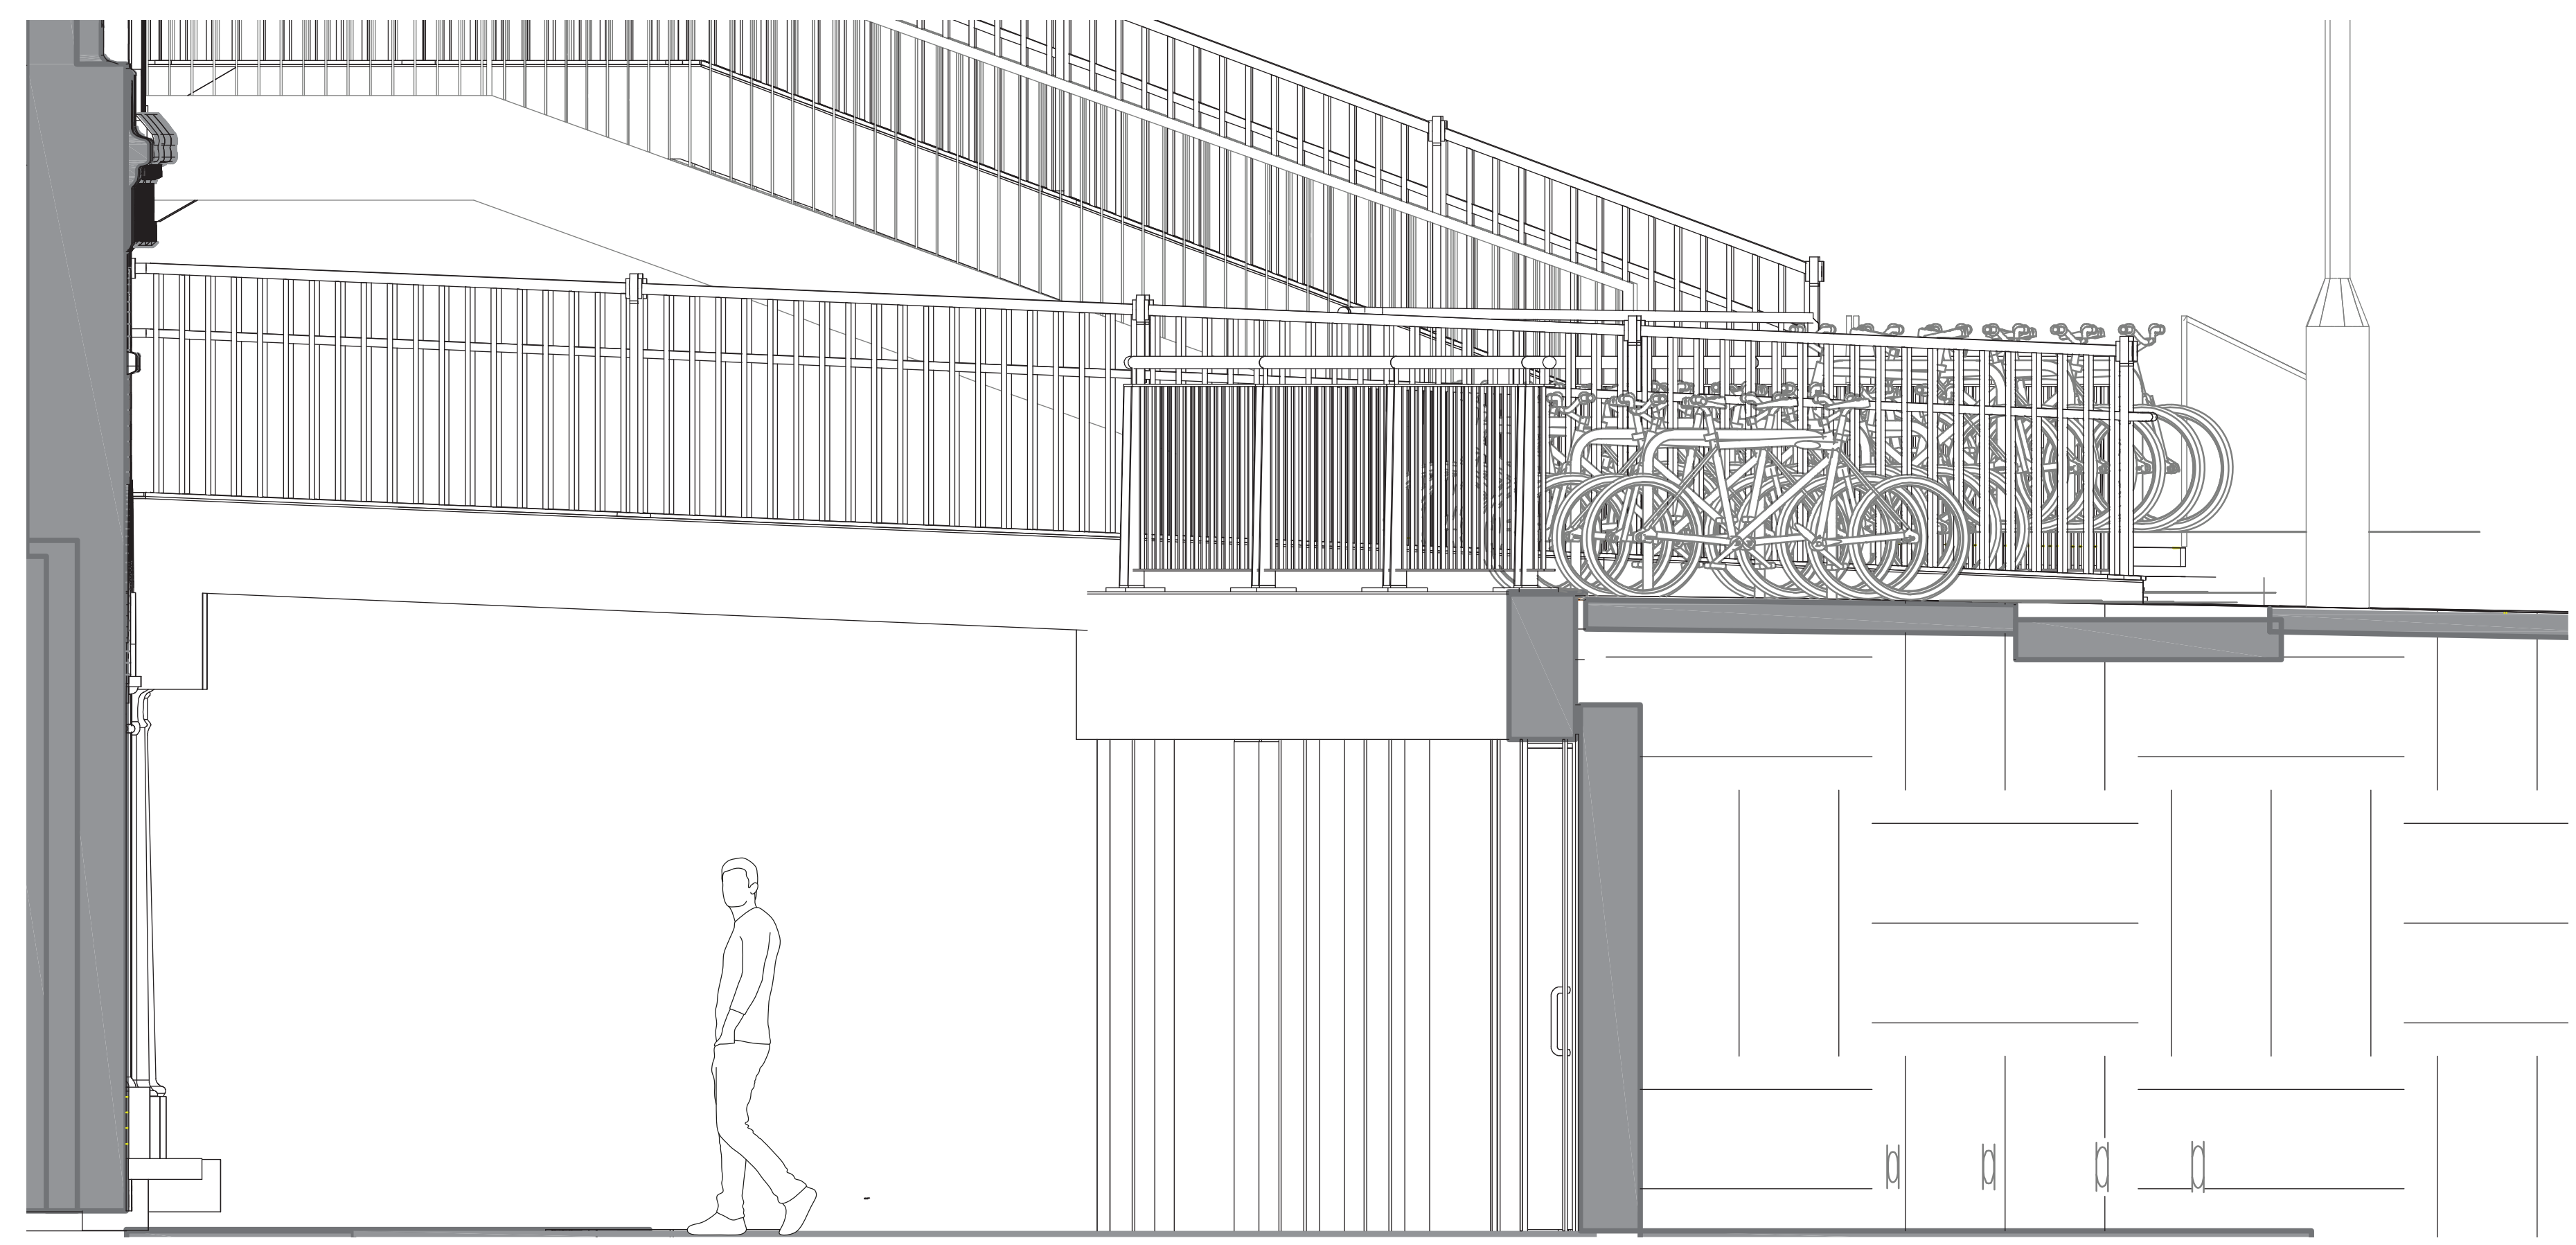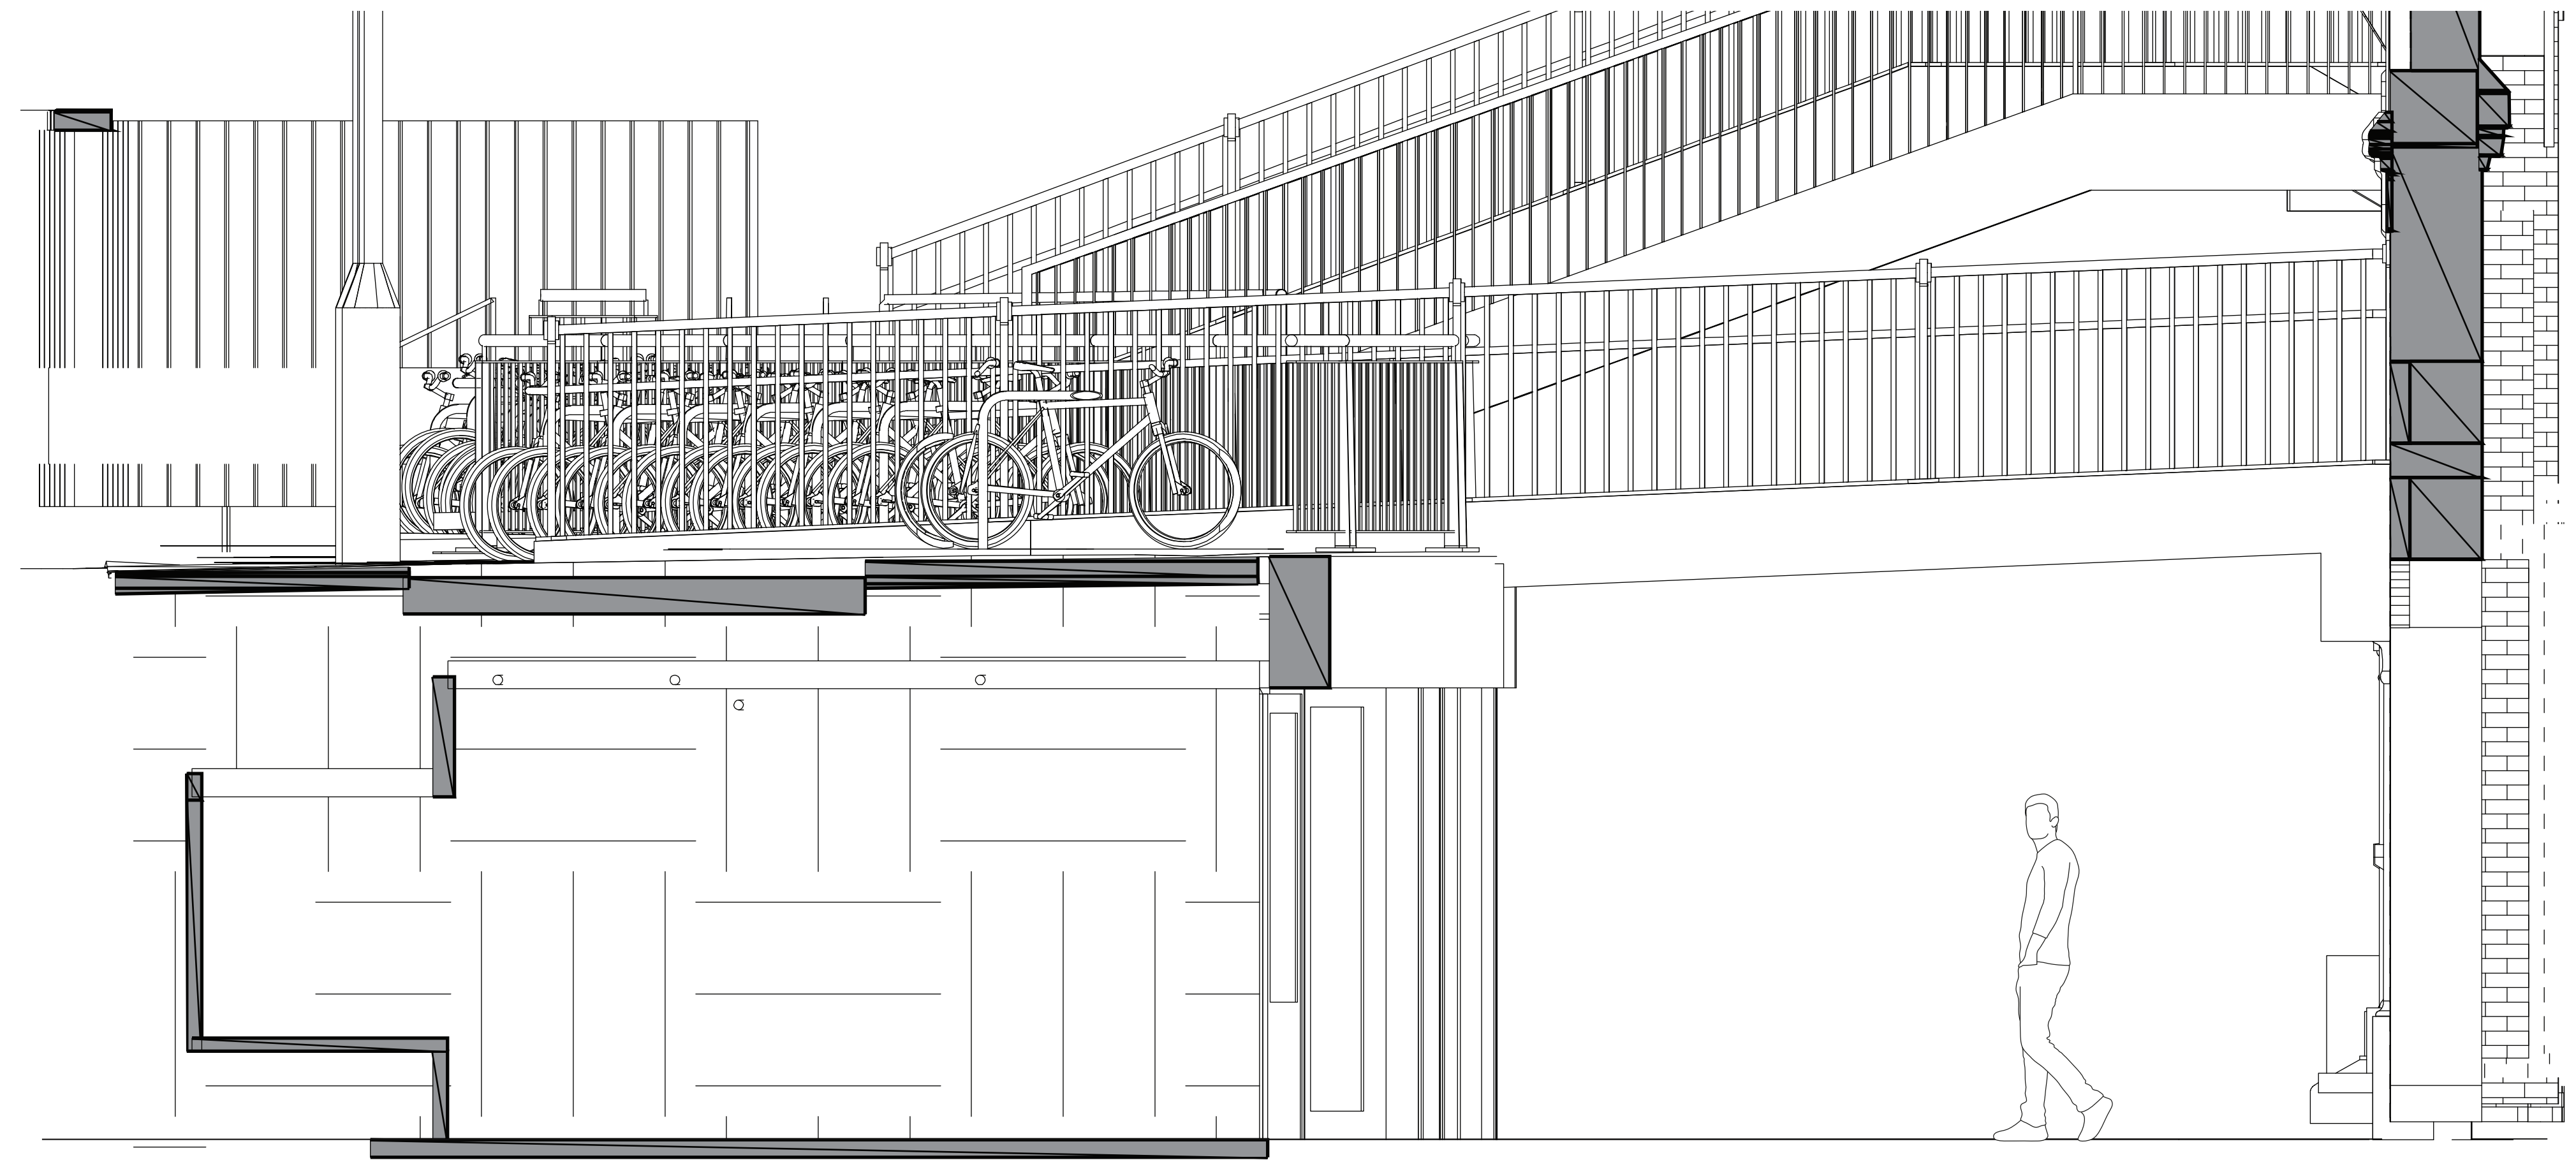

Key:
Existing signage to be removed

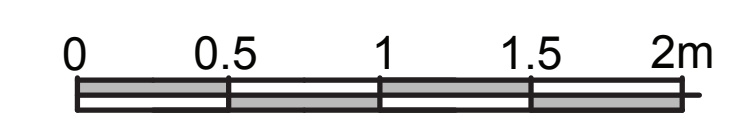

Scale 1:25 at A1