


General Notes

1. Drawing indicates design intent only.
2. The contractor is responsible for taking and scheduling all dimensions on site.
3. Do not scale from drawings.
4. Report all discrepancies to the architect before proceeding.

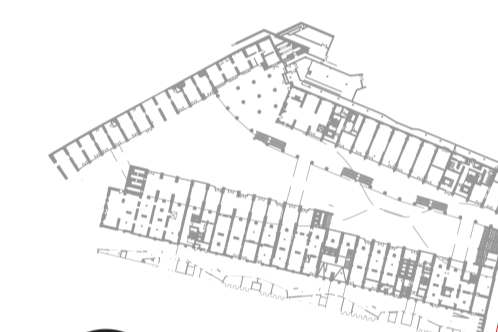

Revisions

NO.	ISSUE	DATE

NO. ISSUE DATE

Date	15/05/2023
Job Number	334593
Scale	1:25 @ A1
Drawn	IM
Checked	SM
Approved	

Title

Lewis Cubitt Square


Elevation  
1:25 @ A1

Sheet

CDY-009-W-1-A25-LewisCubitt

DESIGN INTENT - PROPOSED

Copyright © 2023 Portland Design Associates Limited  
All rights reserved

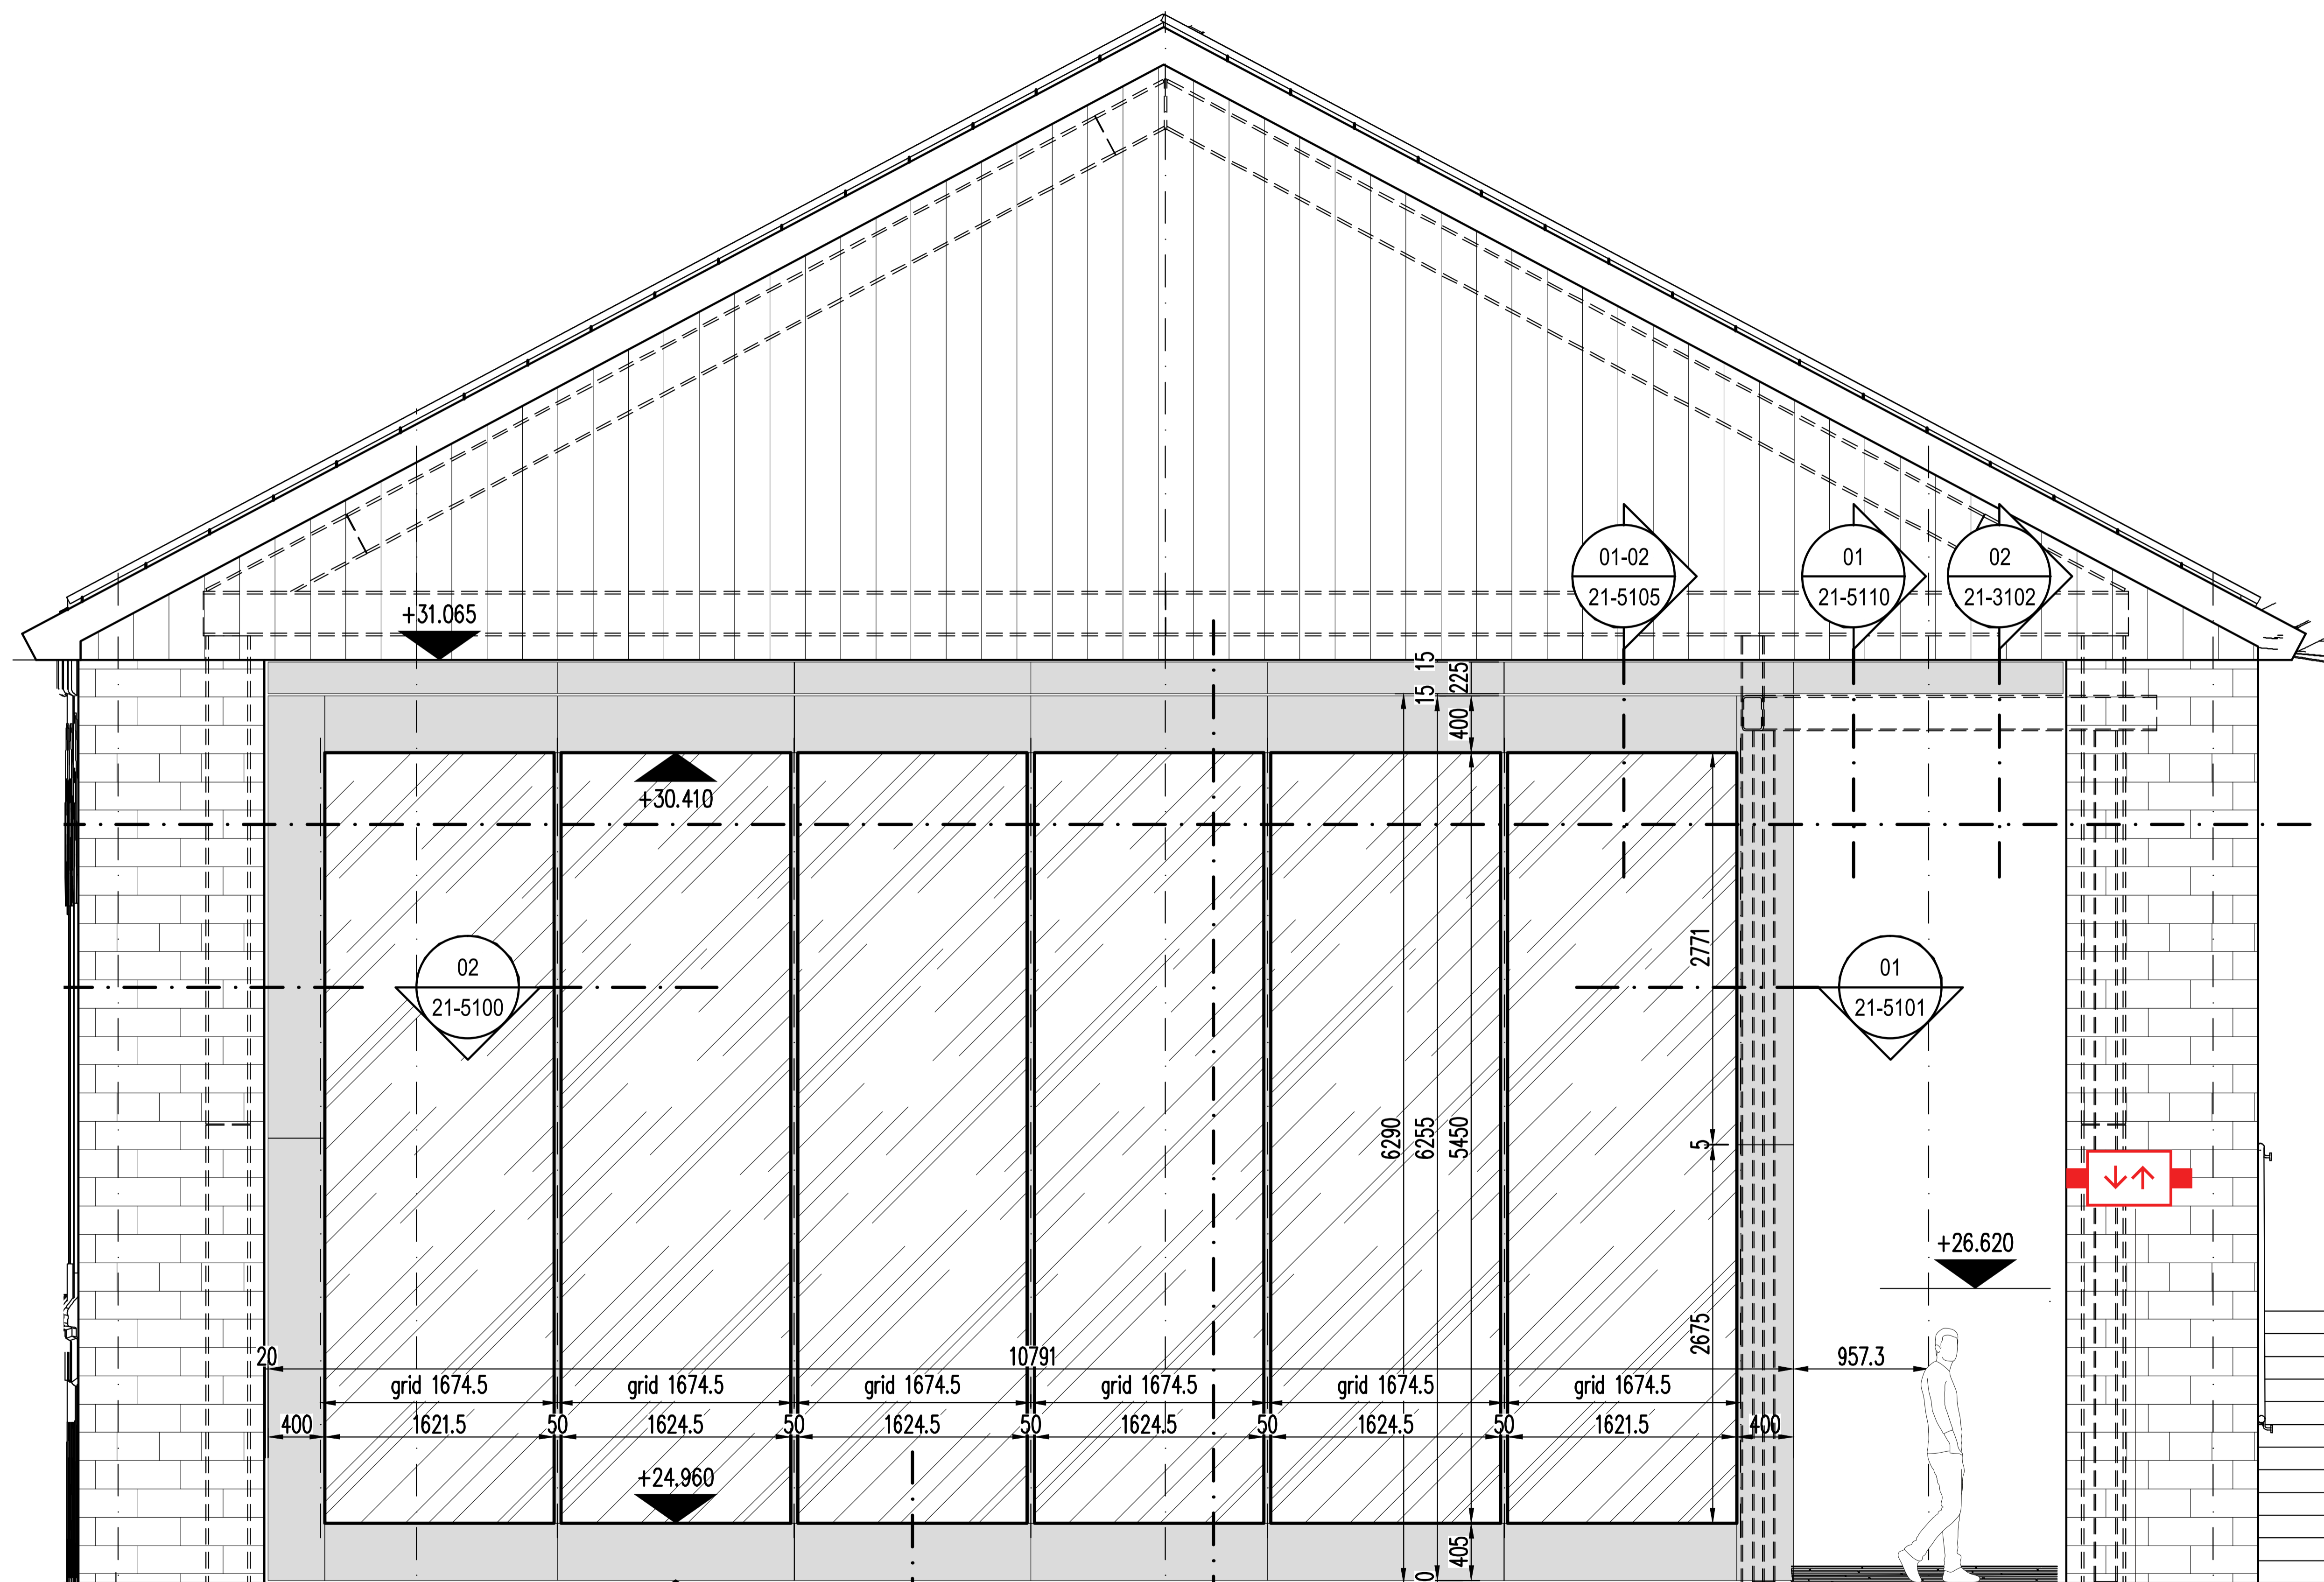

Key:  
Proposed signage

SIGNAGE - ID:02B 09



Scale 1:25 at A1