
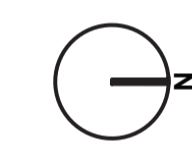


General Notes

- 1. Drawing indicates design intent only.
- 2. The contractor is responsible for taking and scheduling all dimensions on site.
- 3. Do not scale from drawings.
- 4. Report all discrepancies to the architect before proceeding.

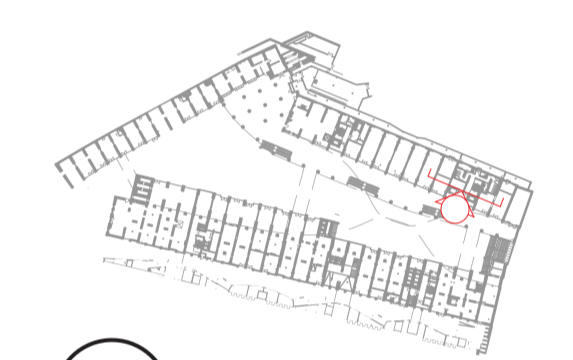

Revisions

NO.	ISSUE	DATE

NO.	ISSUE	DATE
Date	15/05/2023	
Job Number	334593	
Scale	1:25 @ A1	
Drawn	IM	
Checked	SM	
Approved		

Core 02 Internal 02


Elevation
1:25 @ A1


Sheet

CDY-008-W-1-A25-Core02Int02

DESIGN INTENT - EXISTING

Copyright © 2023 Portland Design Associates Limited
All rights reserved

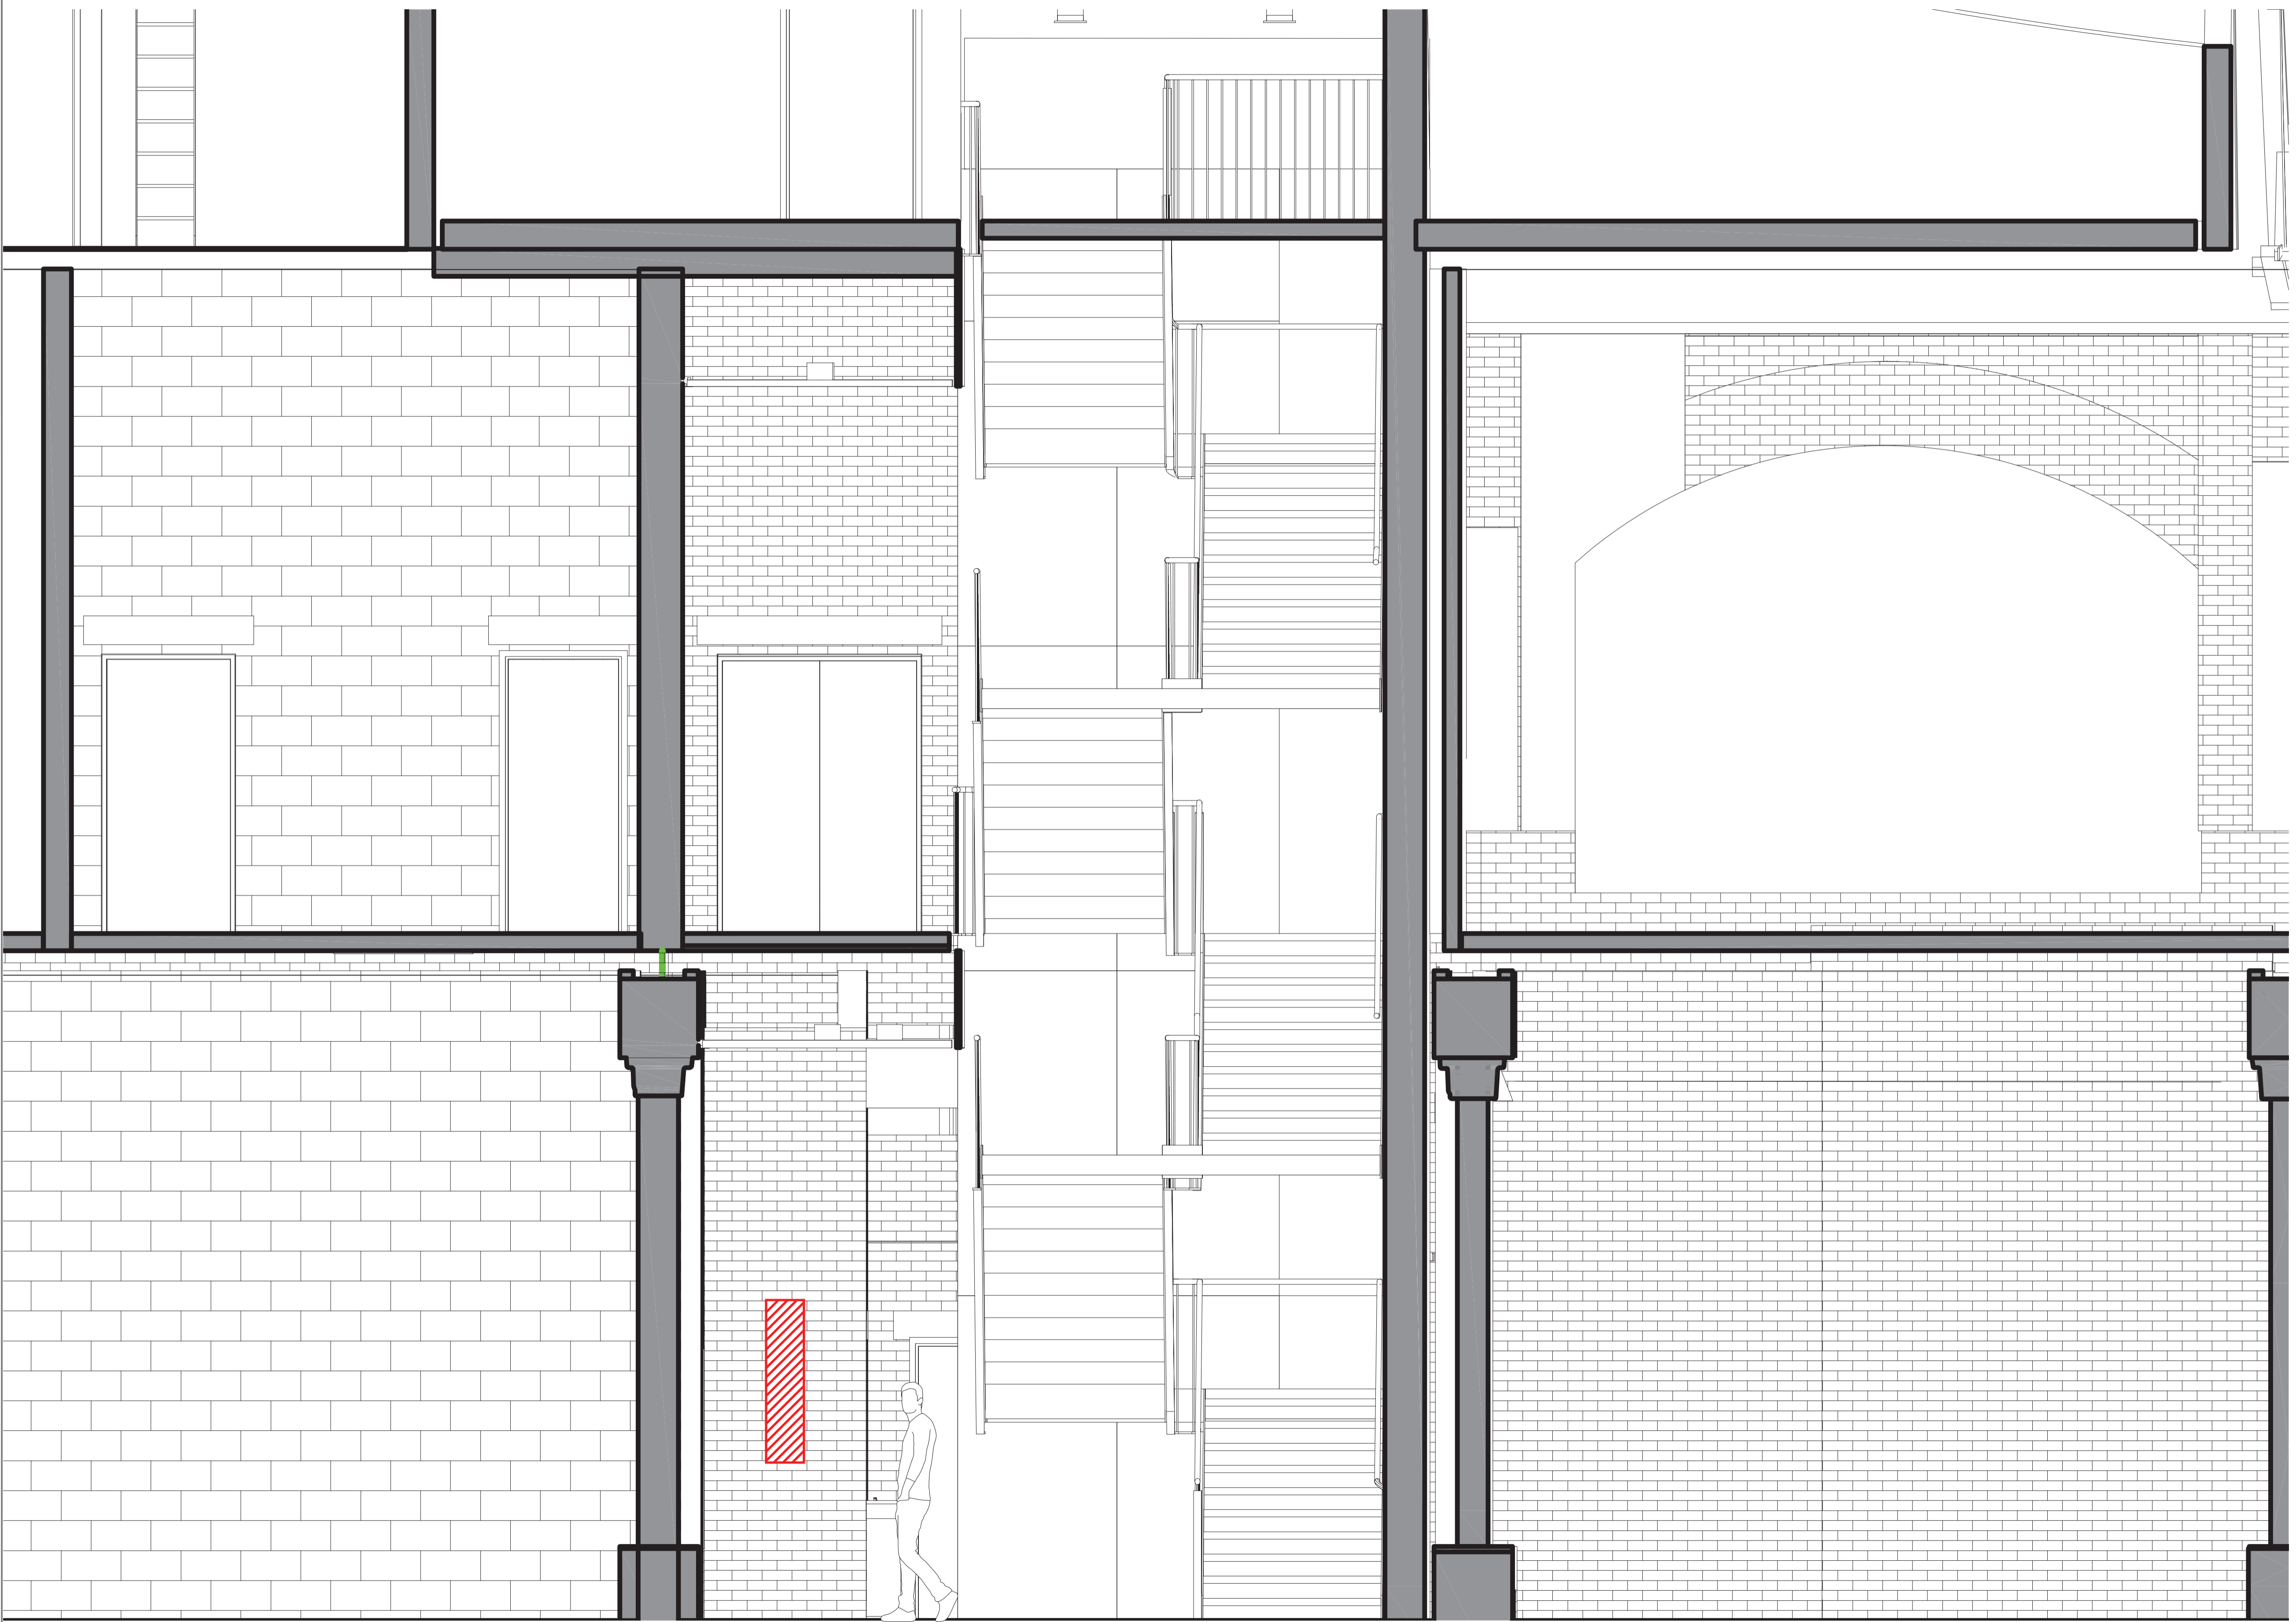

Key:
 Existing signage to be removed

