
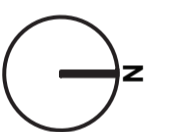


General Notes

1. Drawing indicates design intent only.
2. The contractor is responsible for taking and scheduling all dimensions on site.
3. Do not scale from drawings.
4. Report all discrepancies to the architect before proceeding.

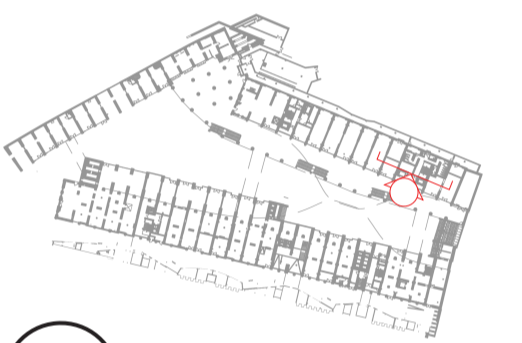

Revisions

NO.	ISSUE	DATE

NO. ISSUE DATE

Date 15/05/2023

Job Number 334593

Scale 1:25 @ A1

Drawn IM

Checked SM

Approved -

Title

Core 02 Internal 02


Elevation
1:25 @ A1

Sheet

CDY-007-W-1-A25-Core02Int02

DESIGN INTENT - PROPOSED

Copyright © 2023 Portland Design Associates Limited
All rights reserved

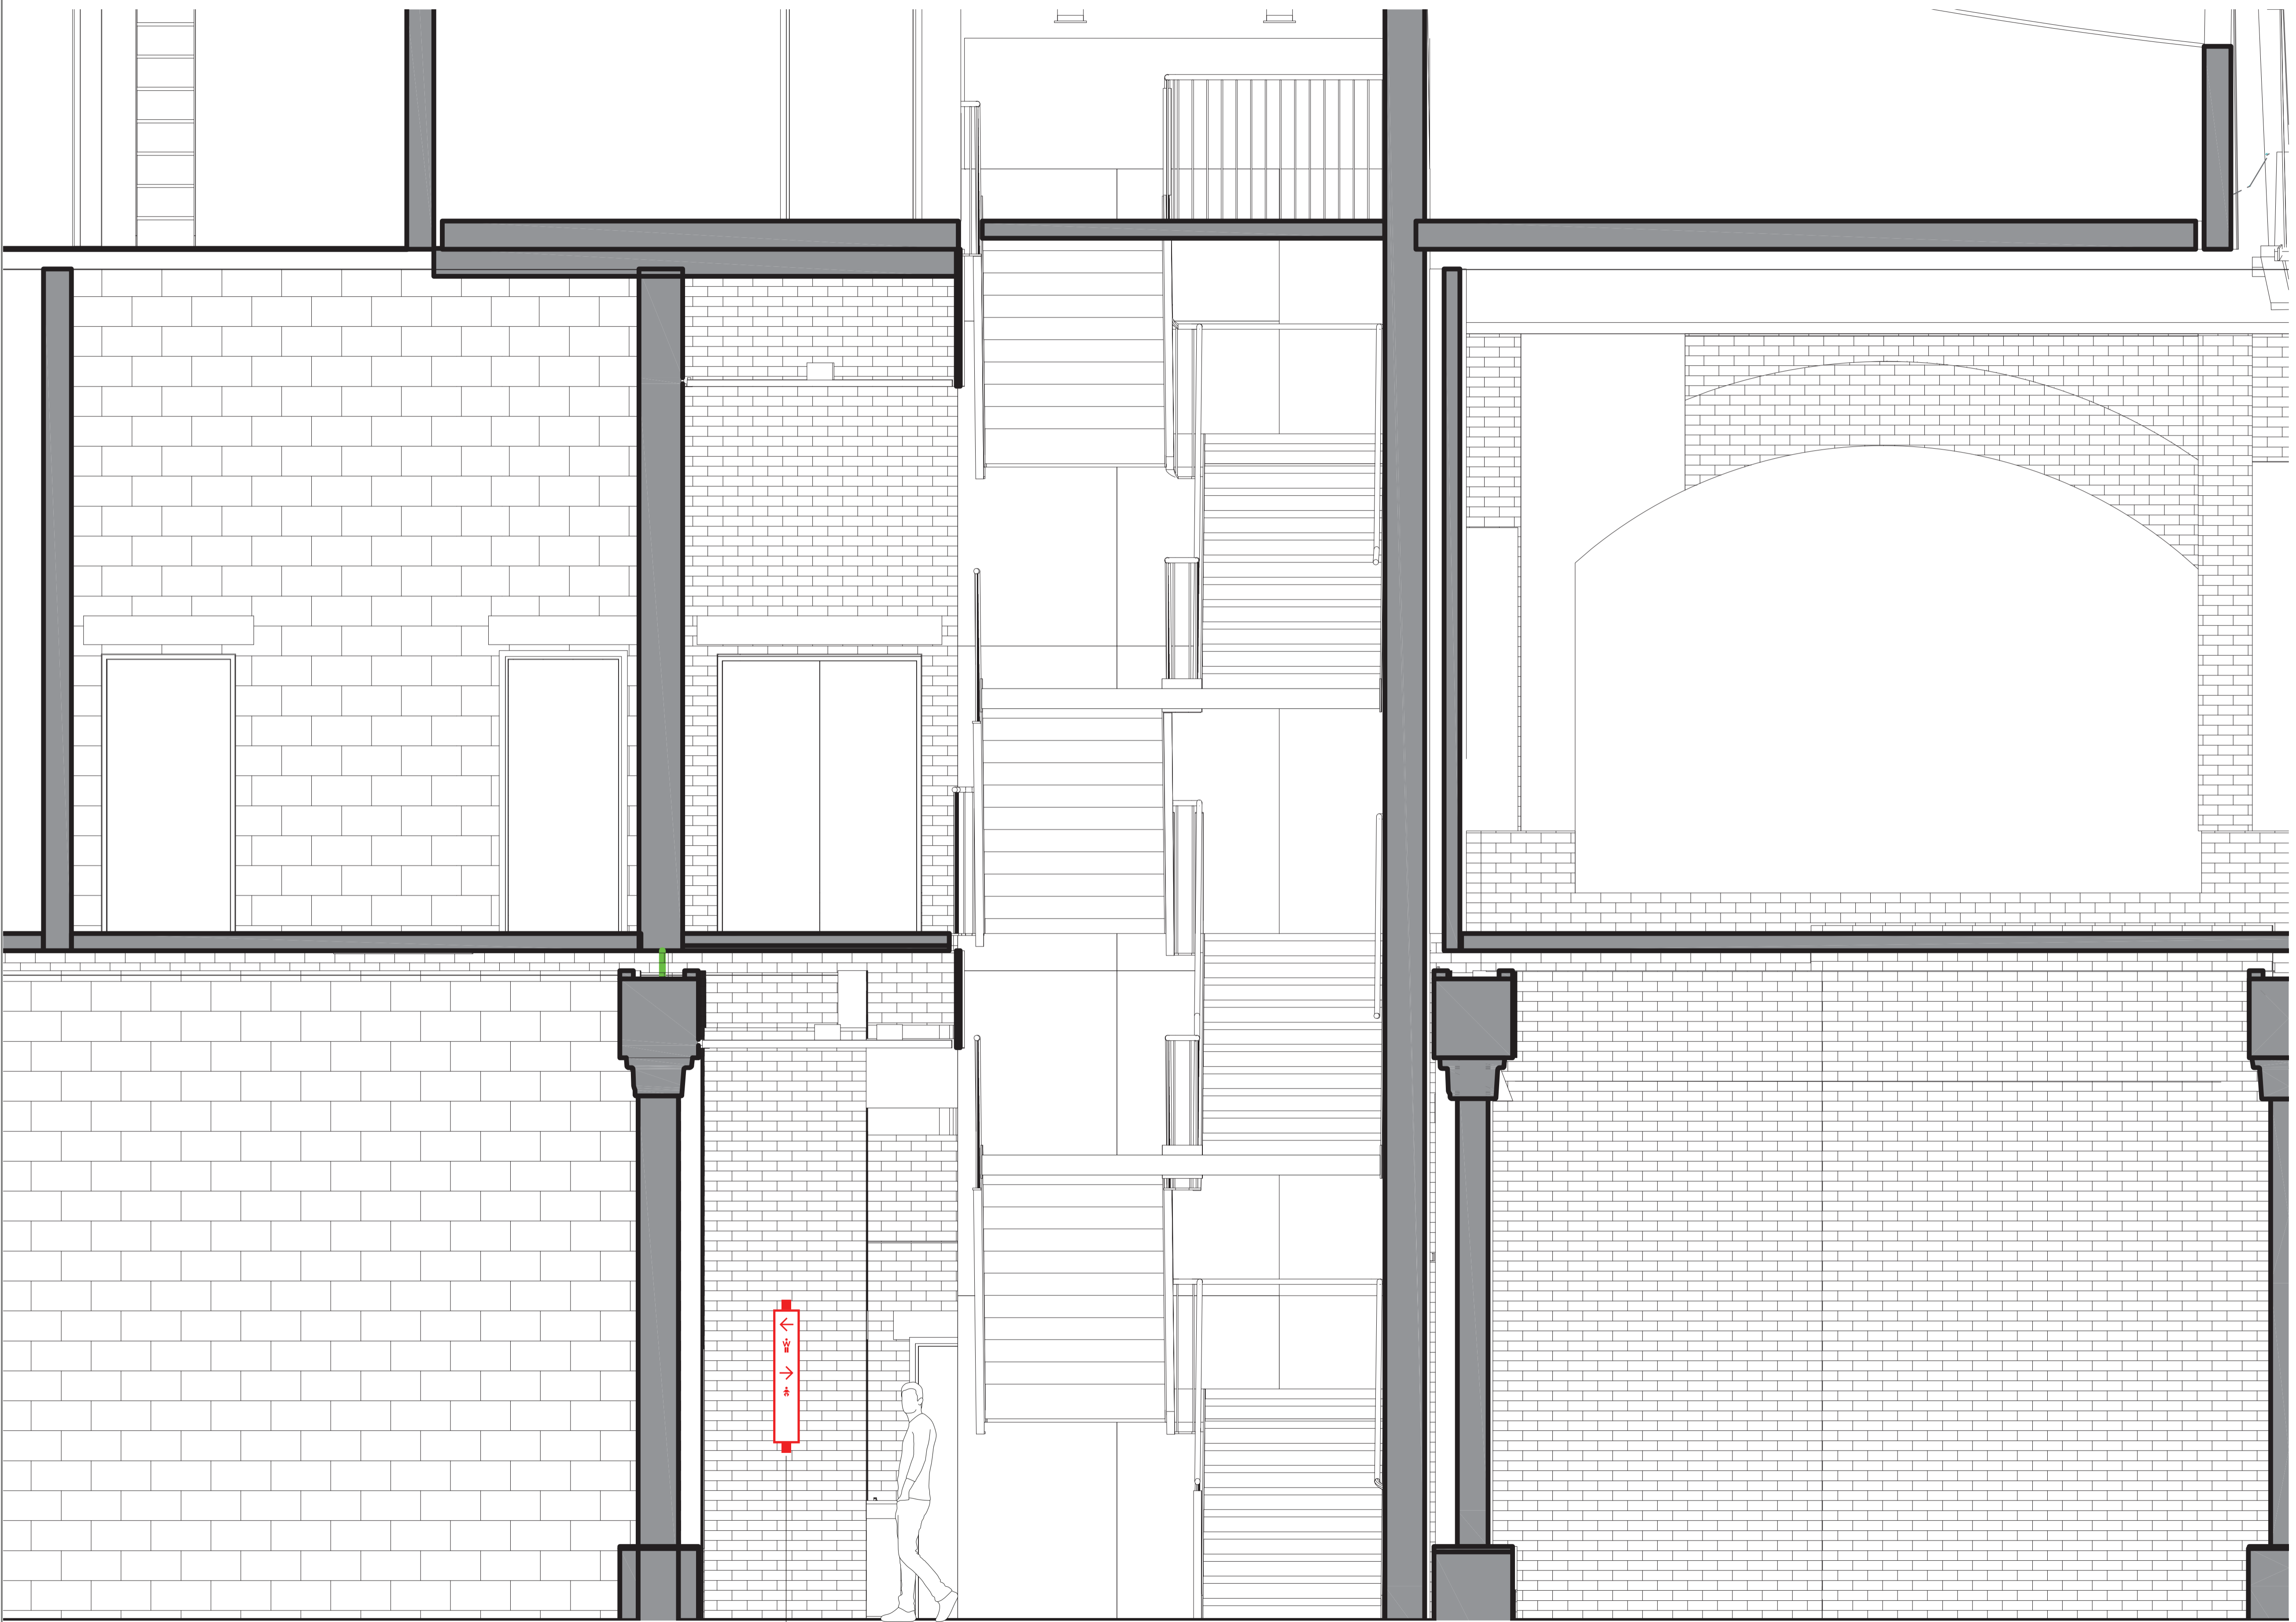

SIGNAGE - DIR-02B 02

Key:
Proposed signage

