
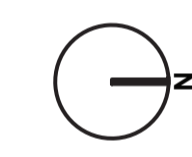


General Notes

1. Drawing indicates design intent only.
2. The contractor is responsible for taking and scheduling all dimensions on site.
3. Do not scale from drawings.
4. Report all discrepancies to the architect before proceeding.

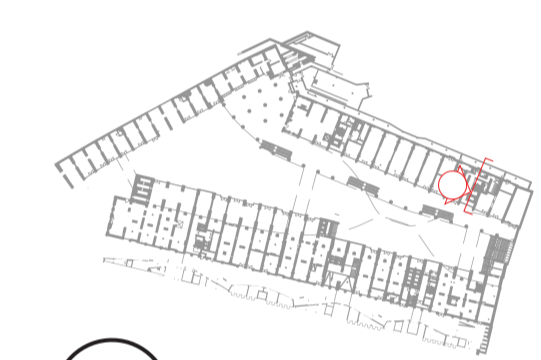

Revisions

NO.	ISSUE	DATE

NO.	ISSUE	DATE
Date	15/05/2023	
Job Number	334593	
Scale	1:25 @ A1	
Drawn	IM	
Checked	SM	
Approved	-	

Core 02 Internal 01


Elevation
1:25 @ A1

Sheet


CDY-006-W-1-A25-Core02Int01
00

DESIGN INTENT - EXISTING

Copyright © 2023 Portland Design Associates Limited
All rights reserved

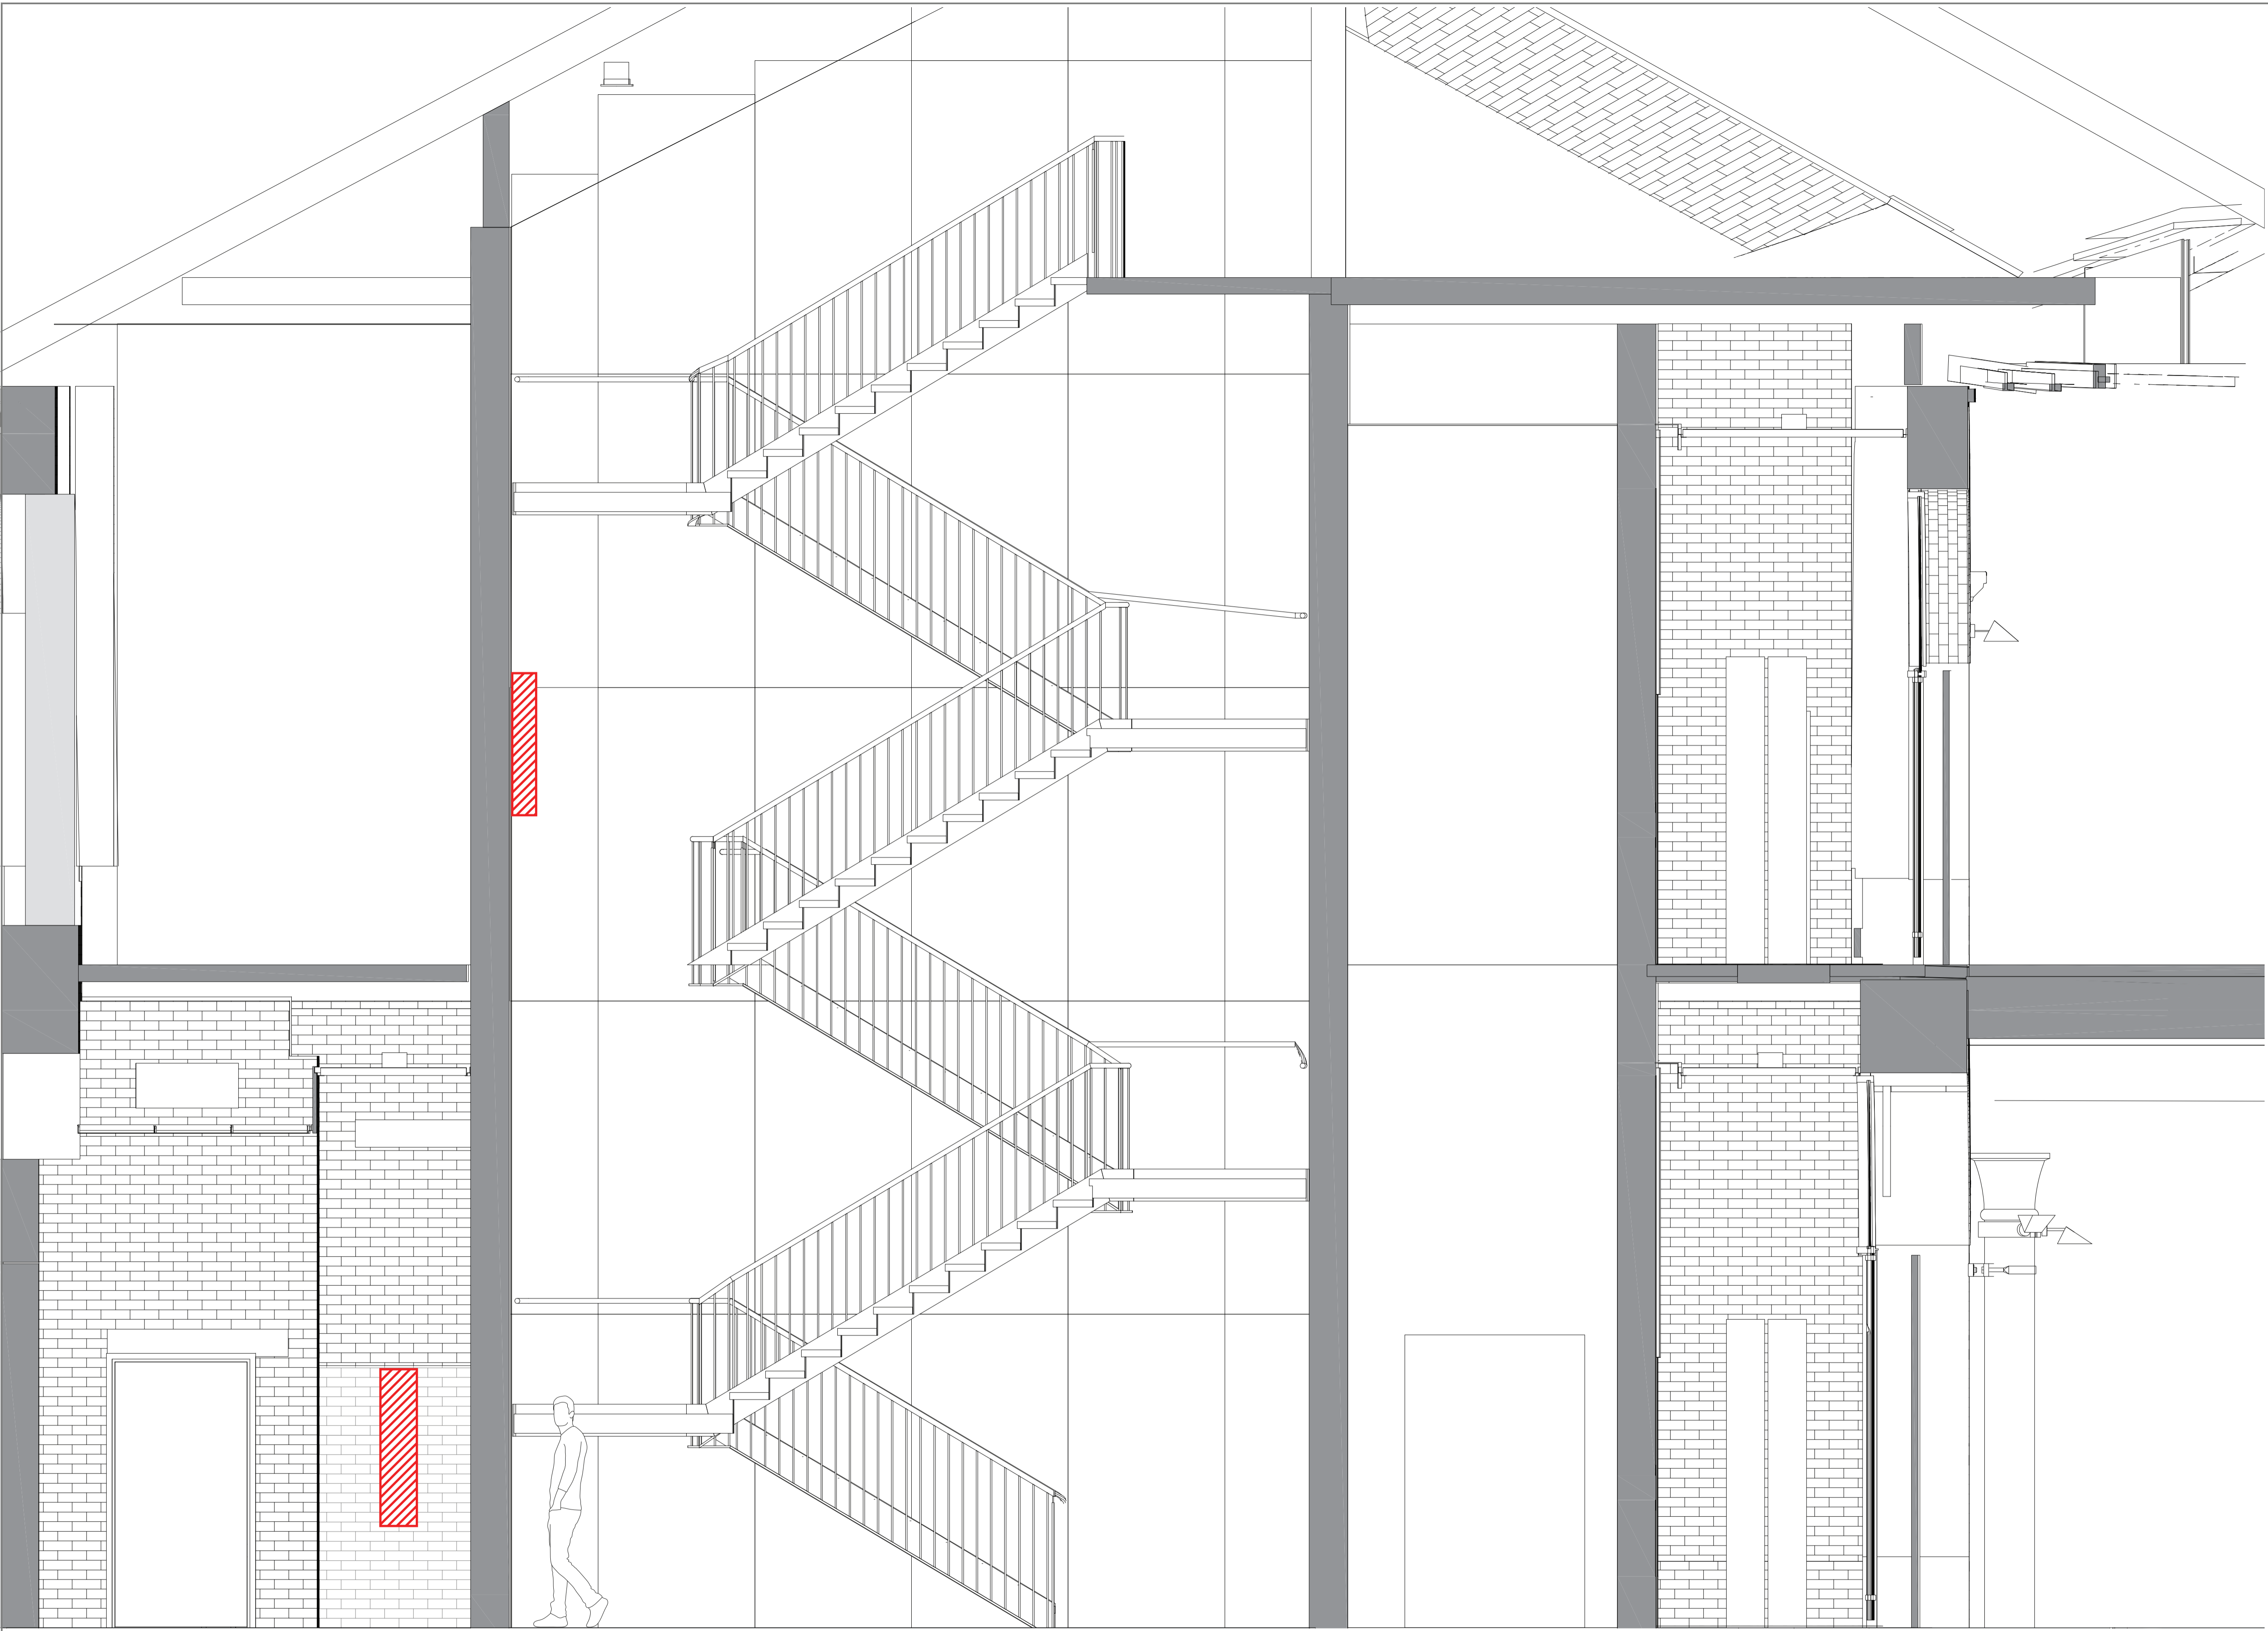

Key:
Existing signage to be removed

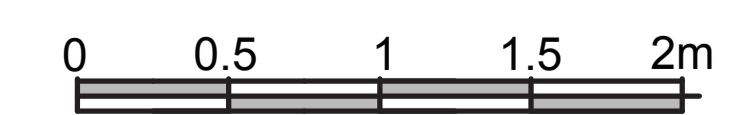

Scale 1:25 at A1