
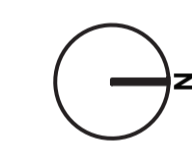


General Notes

1. Drawing indicates design intent only.
2. The contractor is responsible for taking and scheduling all dimensions on site.
3. Do not scale from drawings.
4. Report all discrepancies to the architect before proceeding.

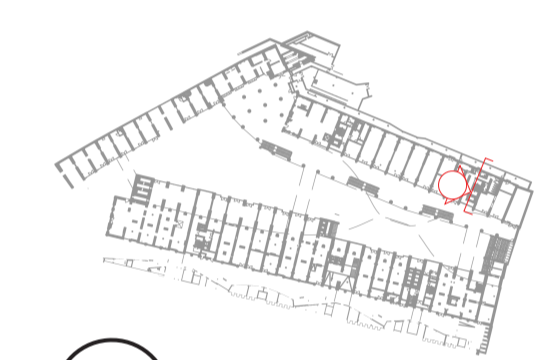

Revisions

NO.	ISSUE	DATE


Date 15/05/2023
Job Number 334593
Scale 1:25 @ A1
Drawn IM
Checked SM
Approved -

Core 02 Internal 01

Elevation
1:25 @ A1

Sheet
CDY-005-W-1-A25-Core02Int01
00


DESIGN INTENT - PROPOSED
Copyright © 2023 Portland Design Associates Limited
All rights reserved

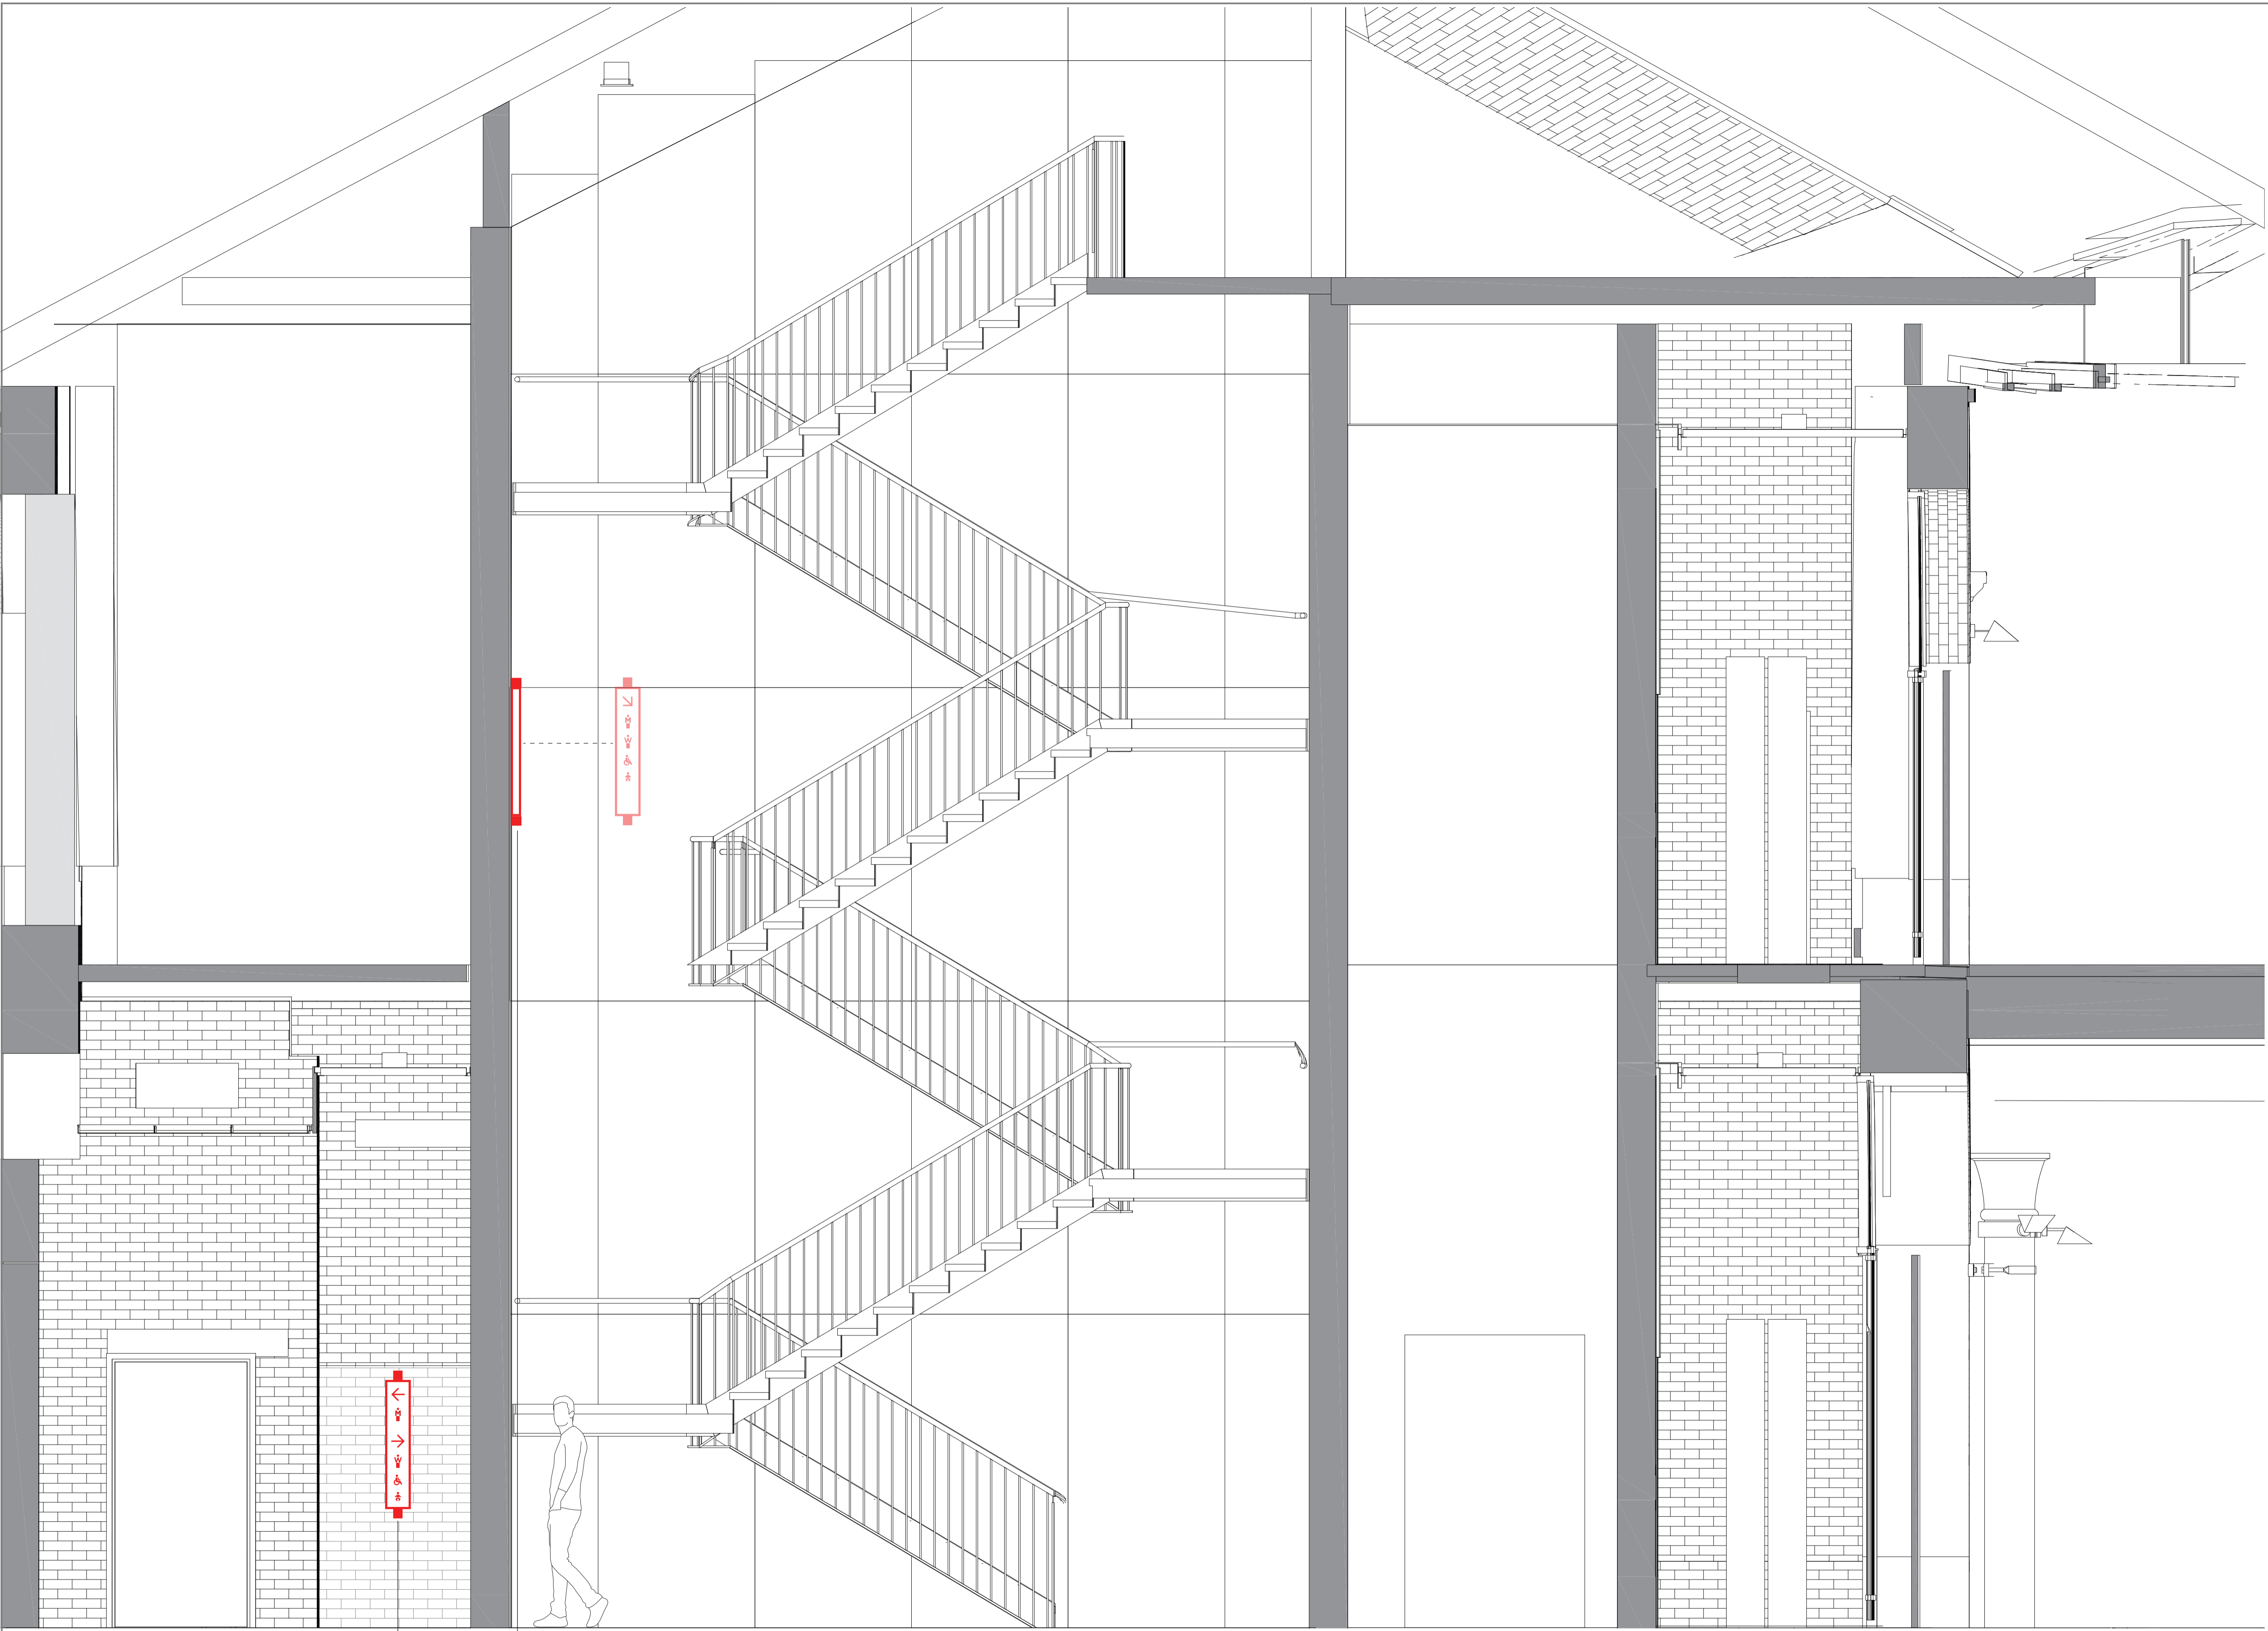

SIGNAGE - DIR-02B 01

SIGNAGE - DIR-02B 03

Key:
— Proposed signage

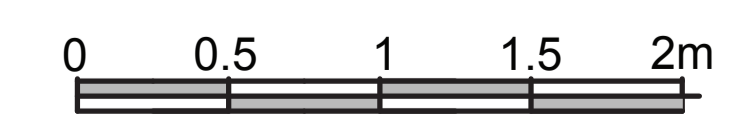

Scale 1:25 at A1