
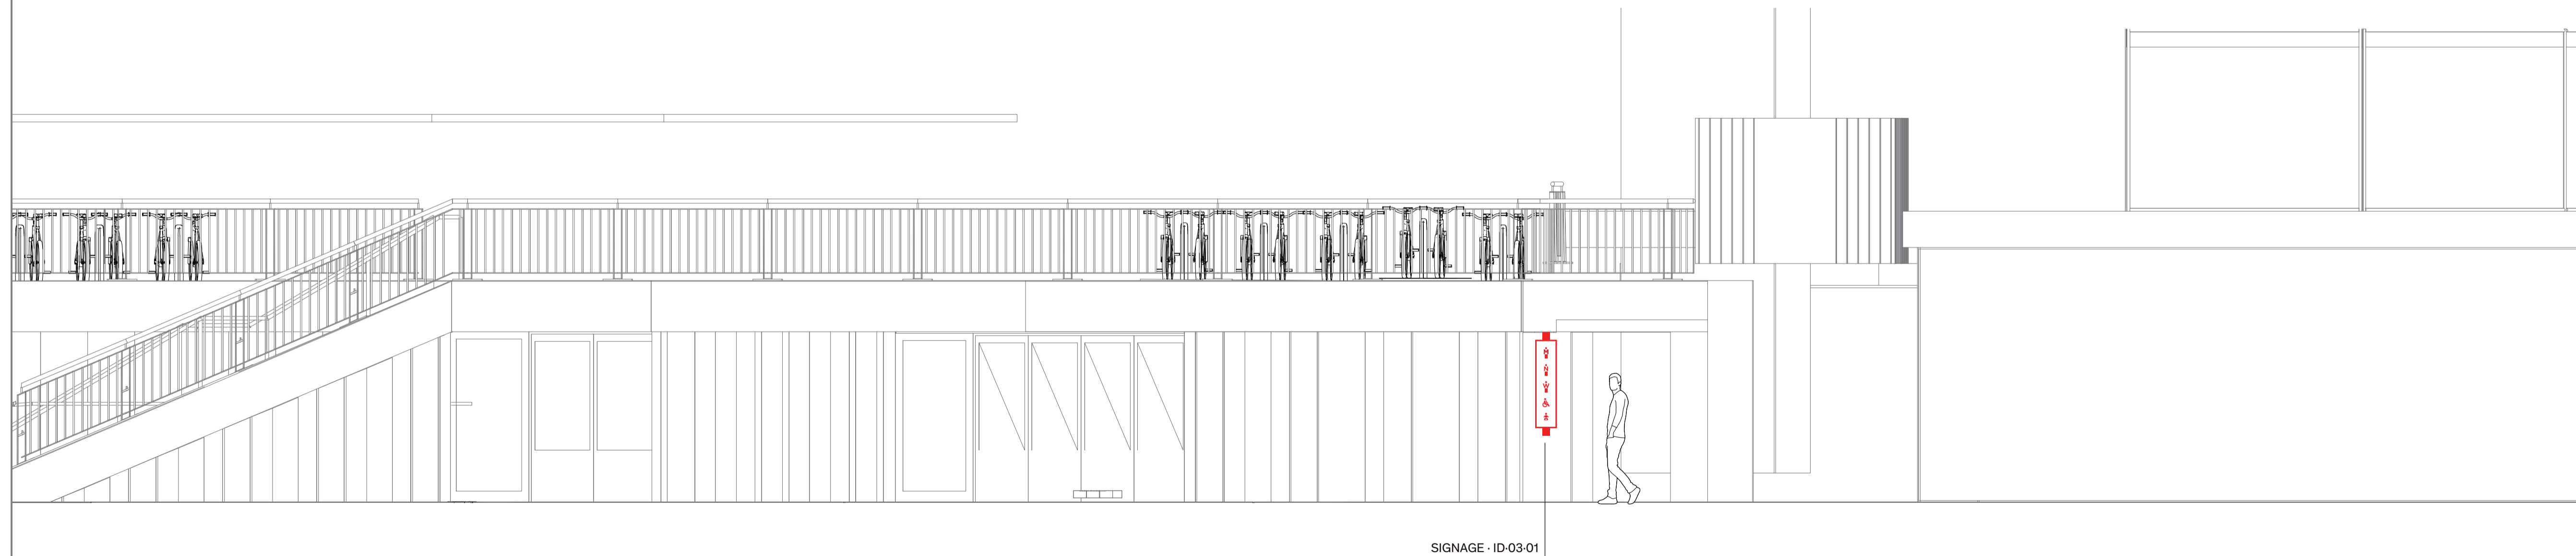
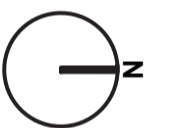


COAL DROPS YARD
KING'S CROSS


General Notes

1. Drawing indicates design intent only.
2. The contractor is responsible for taking and scheduling all dimensions on site.
3. Do not scale from drawings.
4. Report all discrepancies to the architect before proceeding.

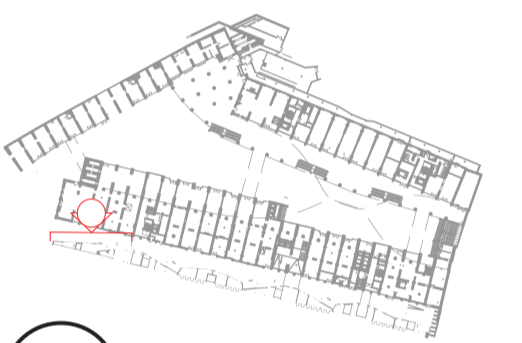

SIGNAGE - ID-03-01

Key:
— Proposed signage

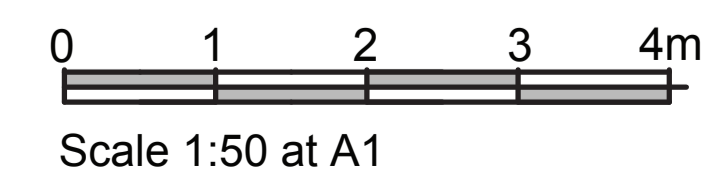

Revisions

NO.	ISSUE	DATE

NO. ISSUE DATE

Date 15/05/2023

Job Number 334593

Scale 1:50 @ A1

Drawn IM

Checked SM

Approved -

Title

Lower Stable Street – Facilities

Elevation
1:50 @ A1

Sheet

CDY-003-W-1-A50-LStableSt-Fac

DESIGN INTENT – PROPOSED

Copyright © 2023 Portland Design Associates Limited
All rights reserved