



LEGEND	
TYPE	DESCRIPTION
FL1	RGBW floodlight Elliptical beam/38W/IP67

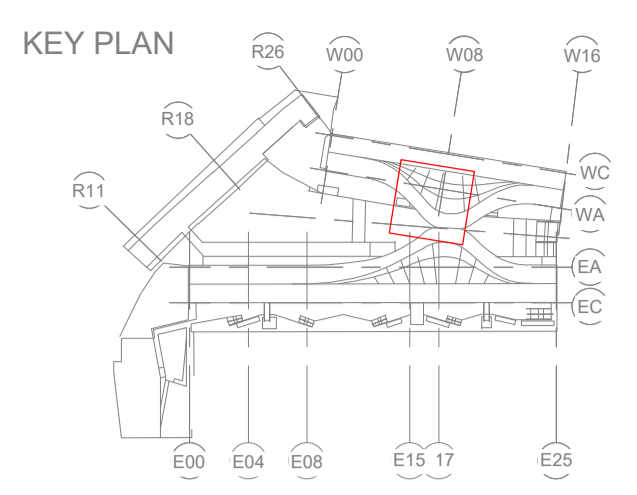

CONTINUATION ON DRAWING 0203-803

CONTINUATION ON DRAWING 0203-801

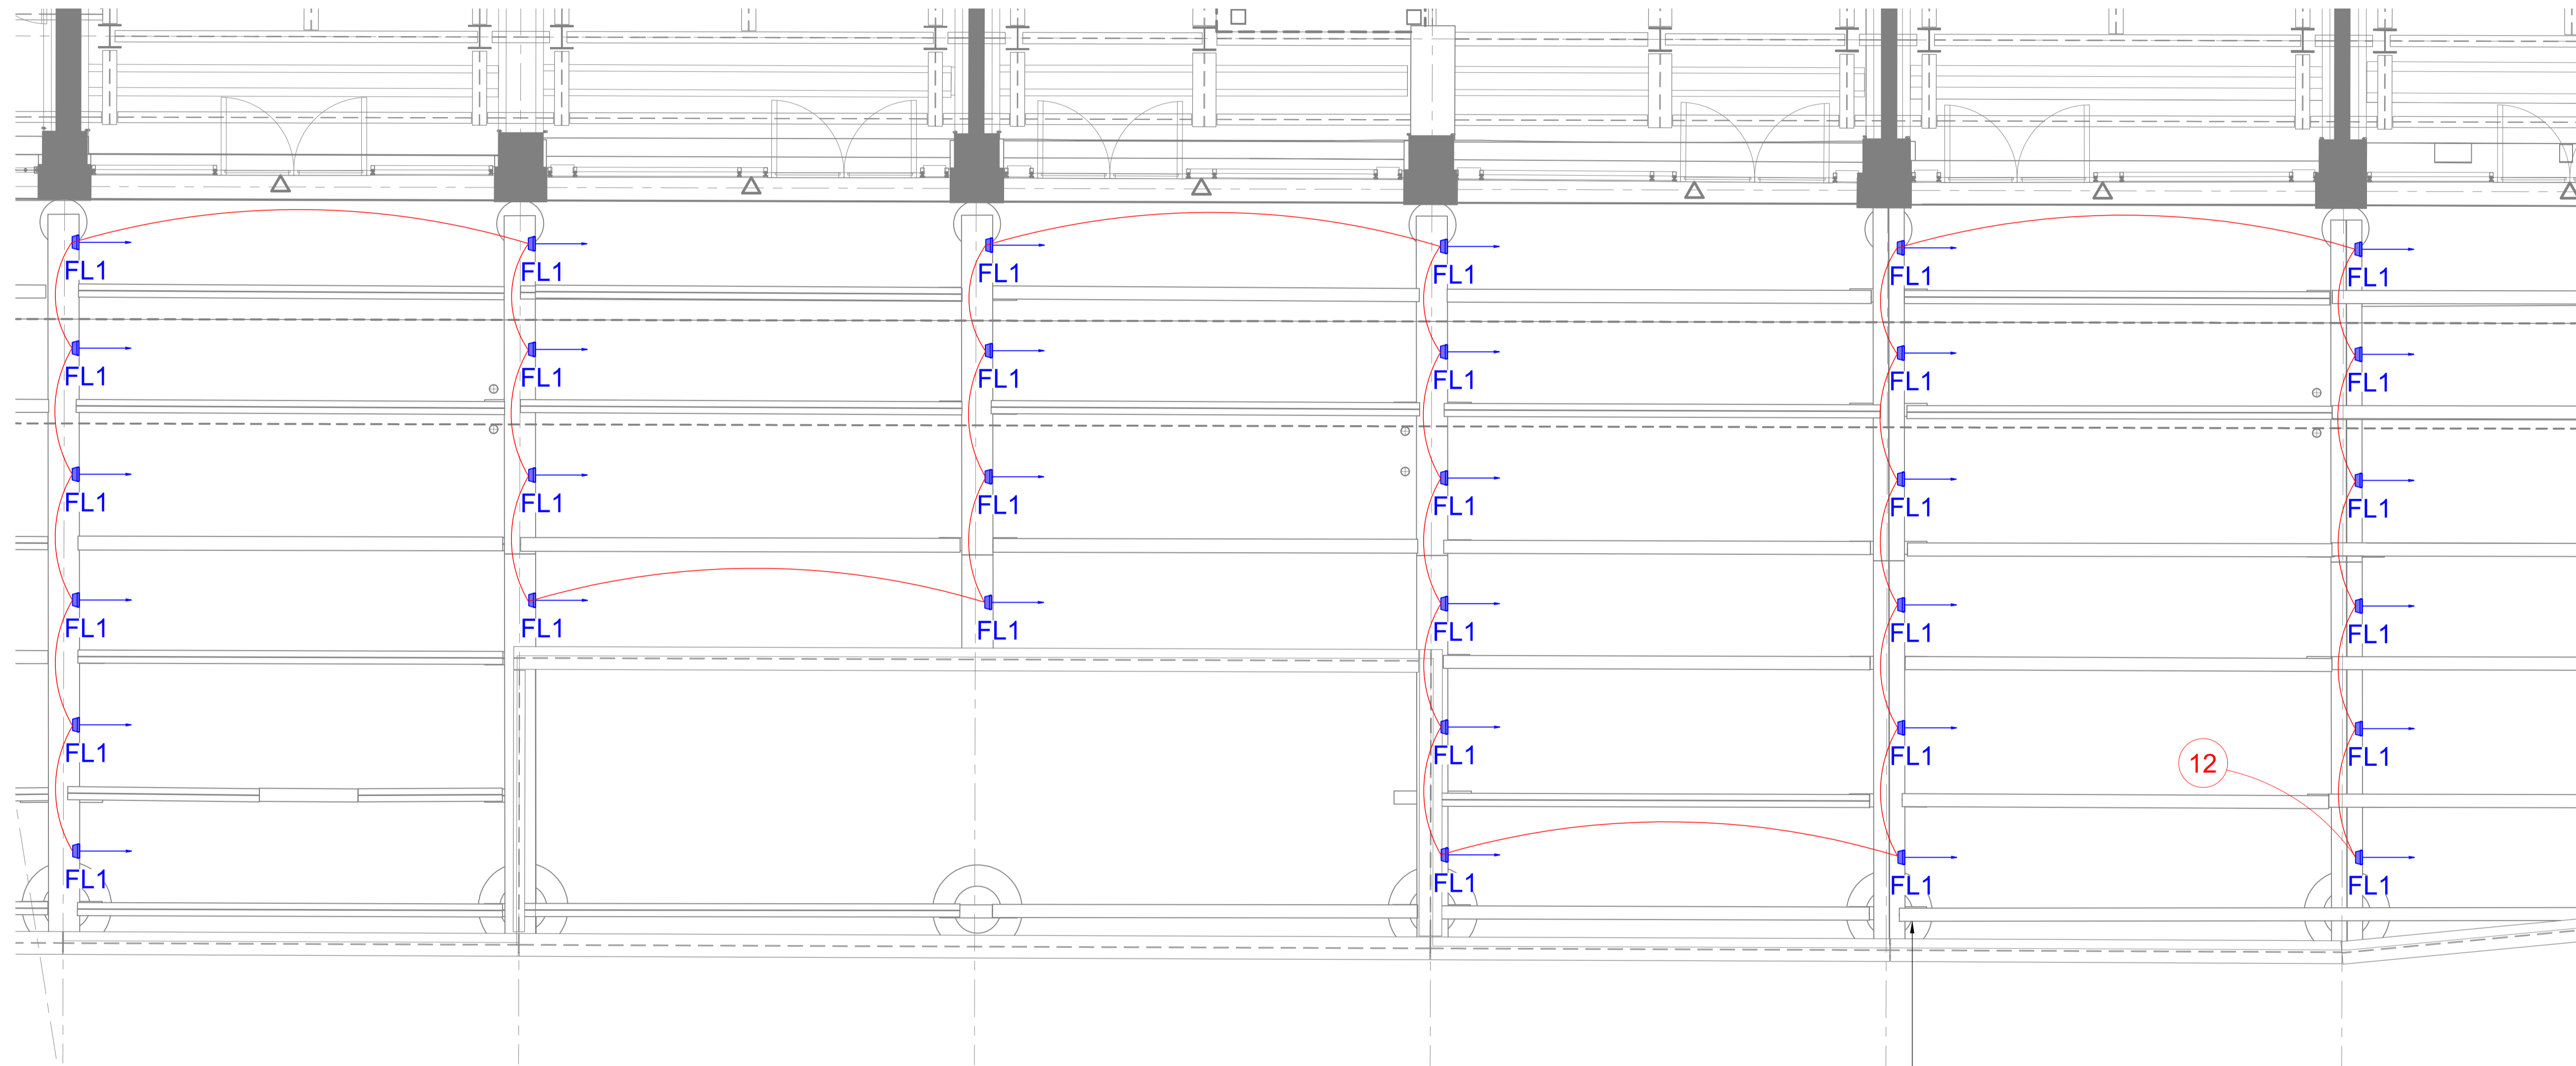



GF VIADUCT LEVEL - 02
Scale 1:50@ A1

FL1- RGBW flood light to
light underside of the bridge

24.03.2023	-	For Planning
Date	Rev	Description

Notes

Important Note
Where Dimensions are not given, drawings must not be scaled.
For complete luminaire breakdown refer to schedules
In the event of conflict between this drawing and lead consultants drawing the matter must be referred prior to proceeding

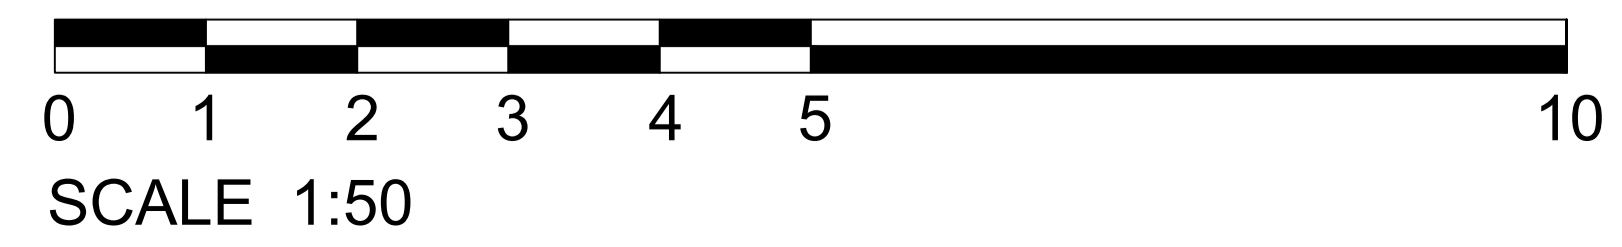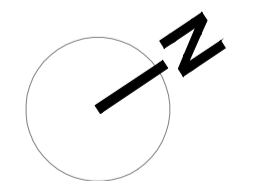

CLIENT	Argent	PROJECT NO	0203
PROJECT	CDY - Gateways		
STATUS	FOR PLANNING		
SCALE	Scale 1:50@A1	DATE	18/01/2023
	Scale 1:100@A3		
TITLE	GF Viaduct Level - 02 Lighting Control Channels		
DRAWING NO.	0203-803	REVISION	-