

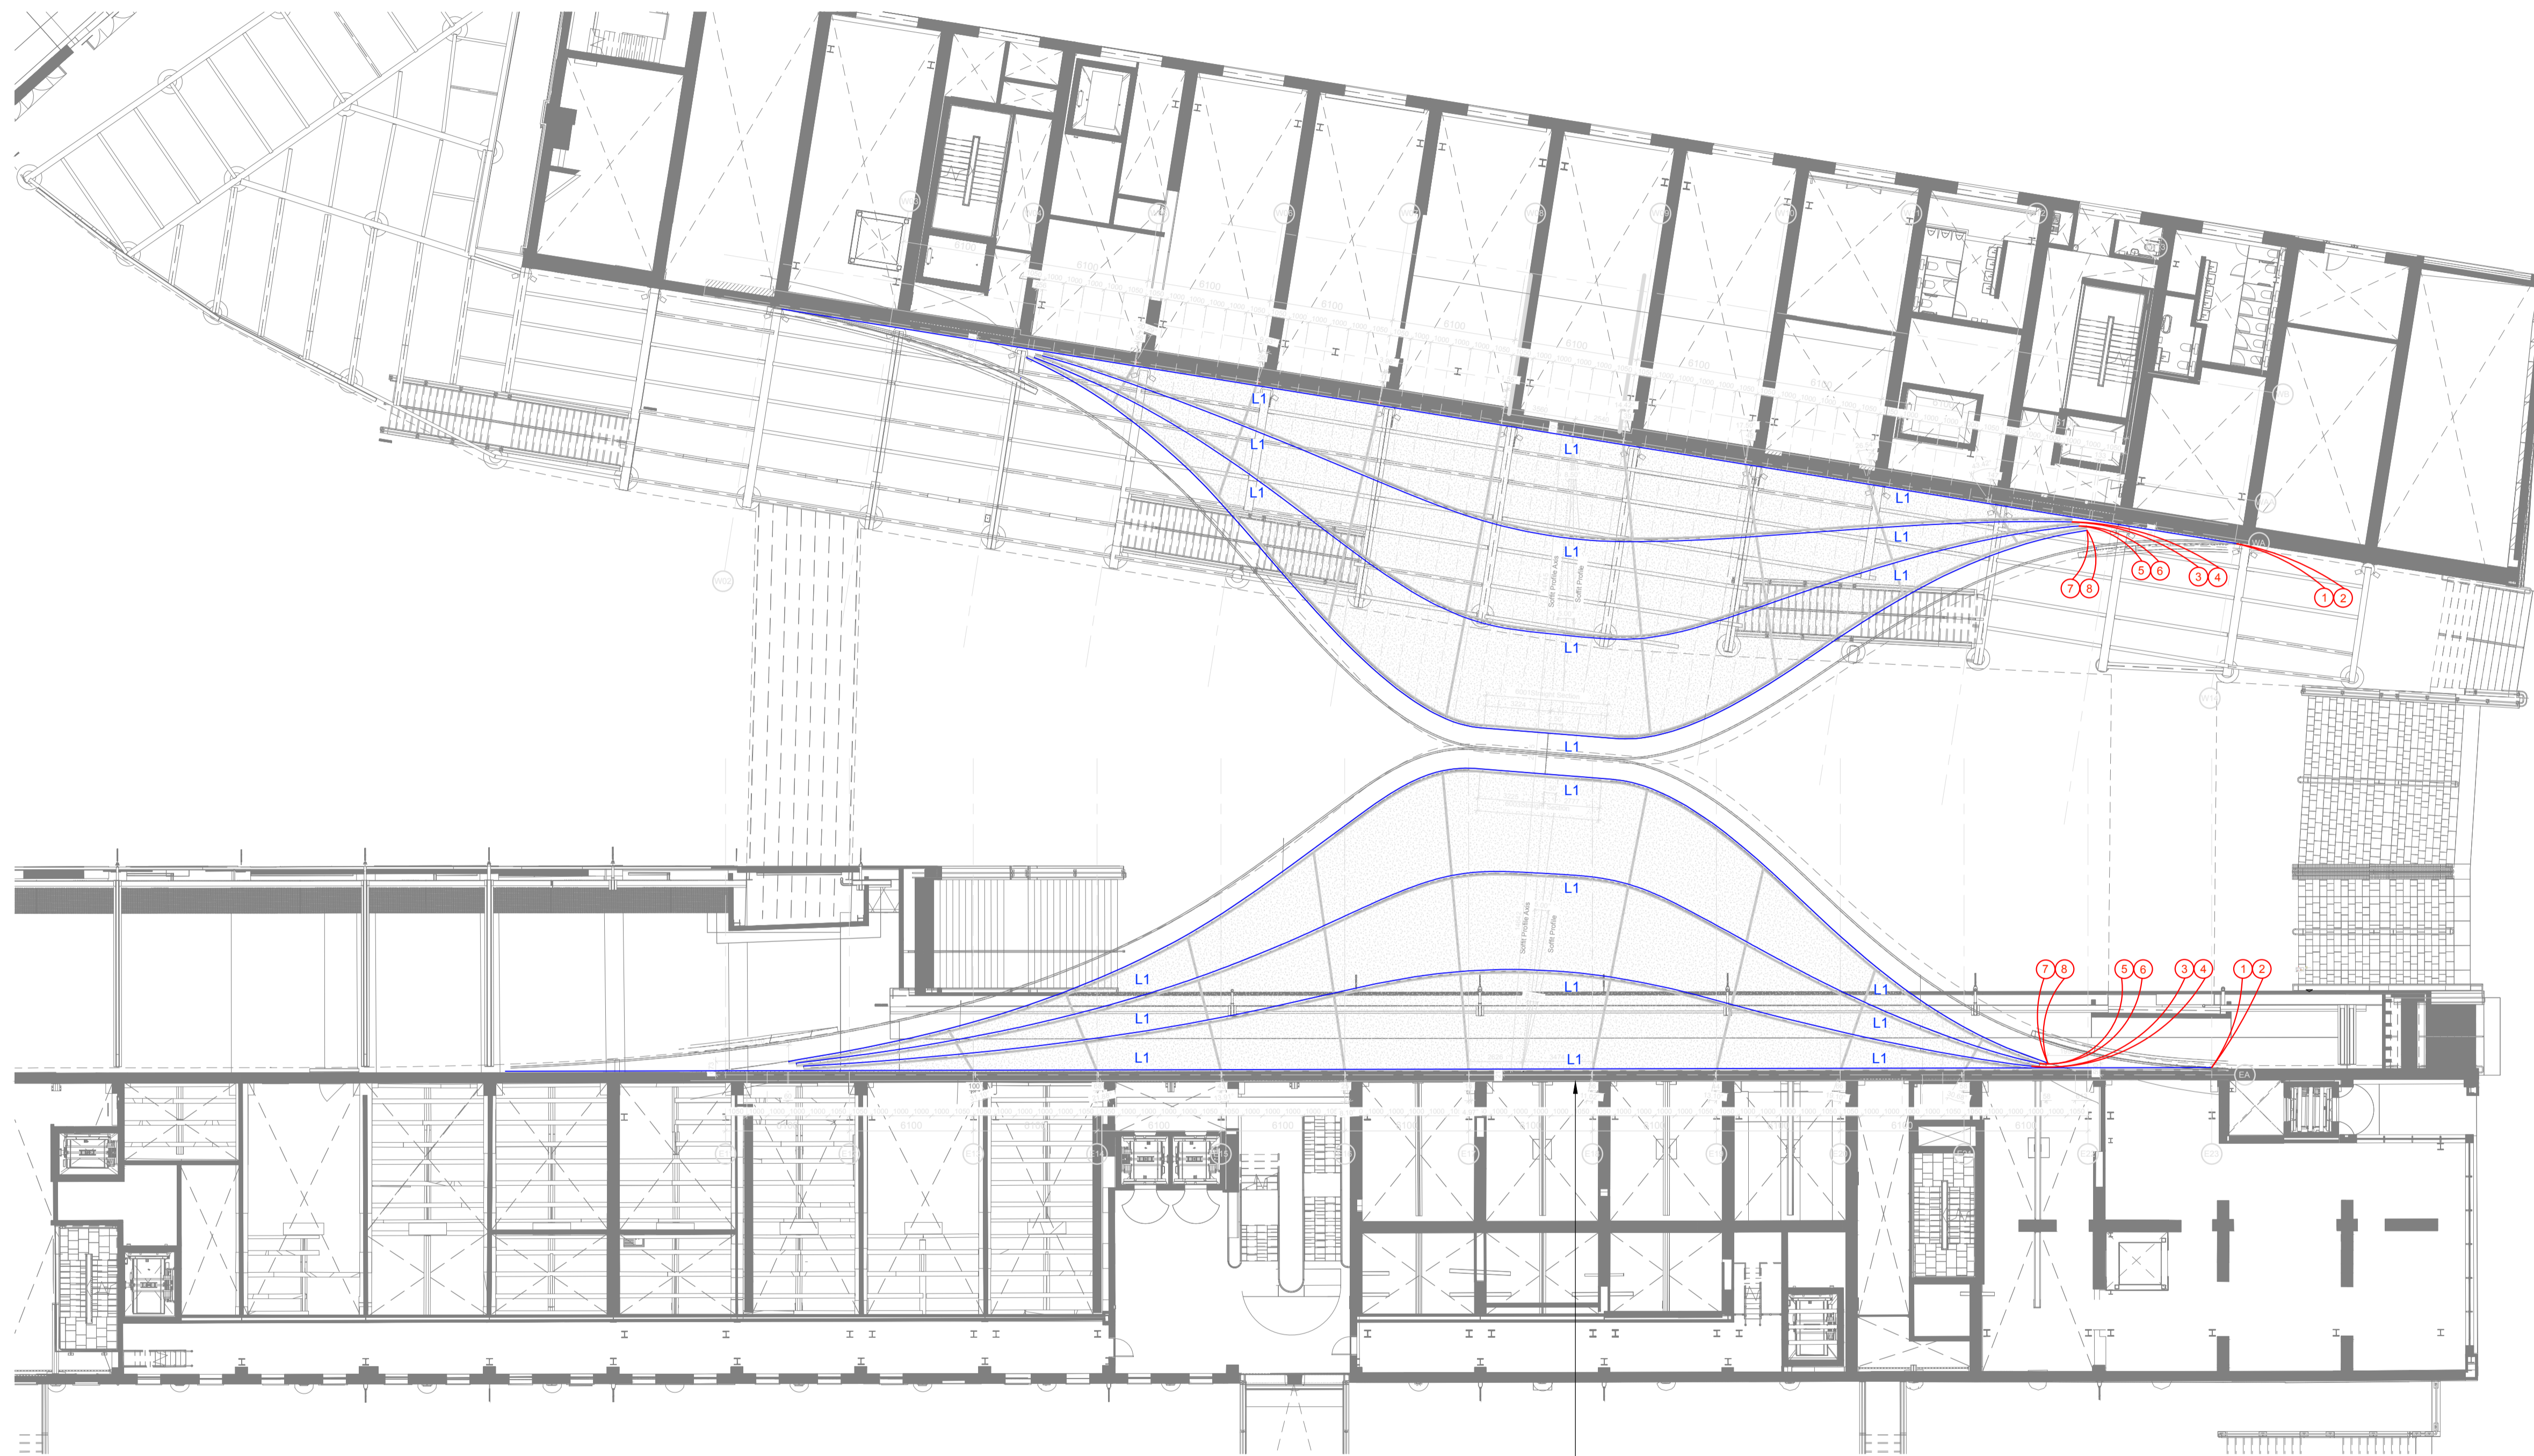


LEGEND	
TYPE	DESCRIPTION
L1	Flexible tunable white linear LED 12W/2100K-4400K/IP66

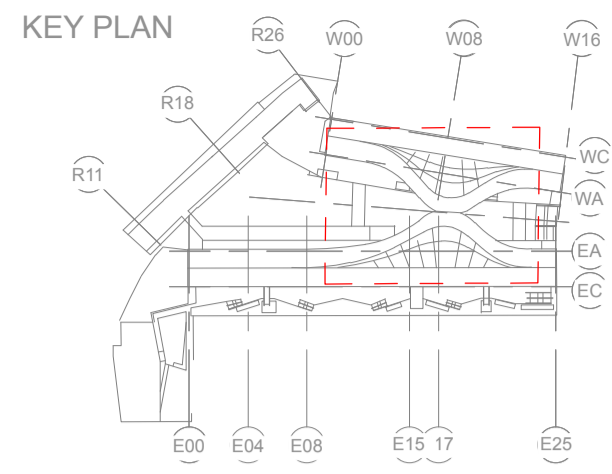

Kissing Roof - Lighting Control Channels
Scale 1:200@ A1

L1 - Flexible linear LED to illuminate underside of the kissing roof

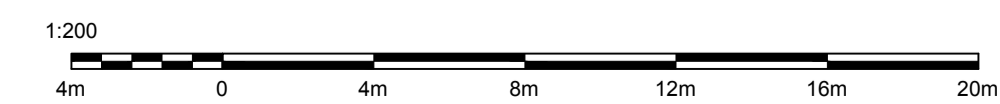

24.03.2023 - For Planning

Date	Rev	Description


Notes

Important Note

Where Dimensions are not given, drawings must not be scaled.

For complete luminaire breakdown refer to schedules

In the event of conflict between this drawing and lead consultants drawing the matter must be referred prior to proceeding

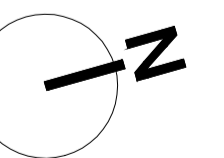

CLIENT	Argent	PROJECT NO	0204
PROJECT	CDY - Gateways		
STATUS	FOR PLANNING		
SCALE	Scale 1:200@A1	DATE	18/01/2023
	Scale 1:400@A3		
TITLE	Kissing Roof - Lighting Control Channels		
DRAWING NO	0203- 801	REVISION	-