

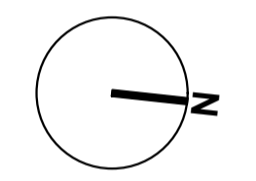
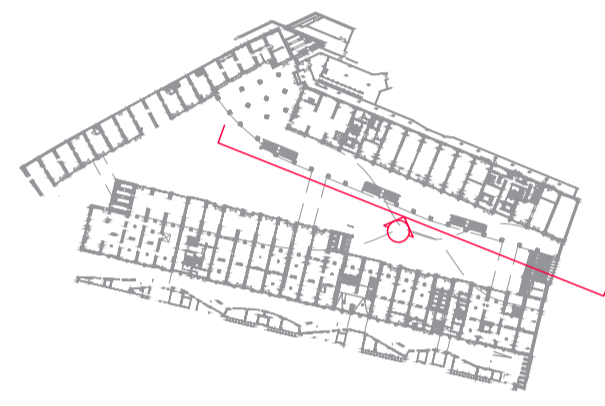


Key:

- LIGHTING
FL1 (SURFACE MOUNTED FLOODLIGHT)
- LIGHTING:
UL1 (IN-GROUND BURIED UPLIGHT)
L1 (LED STRIP)
- SIGNAGE
- WALL-MOUNTED SPEAKERS
- PRIMARY CONDUIT RUN FOR SPEAKERS

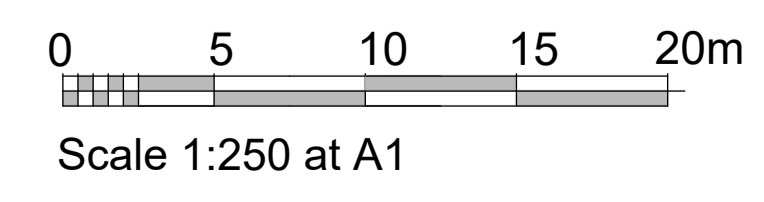

Rev.	Date	Reason for issue
P01	12.05.23	For Planning
.	.	.

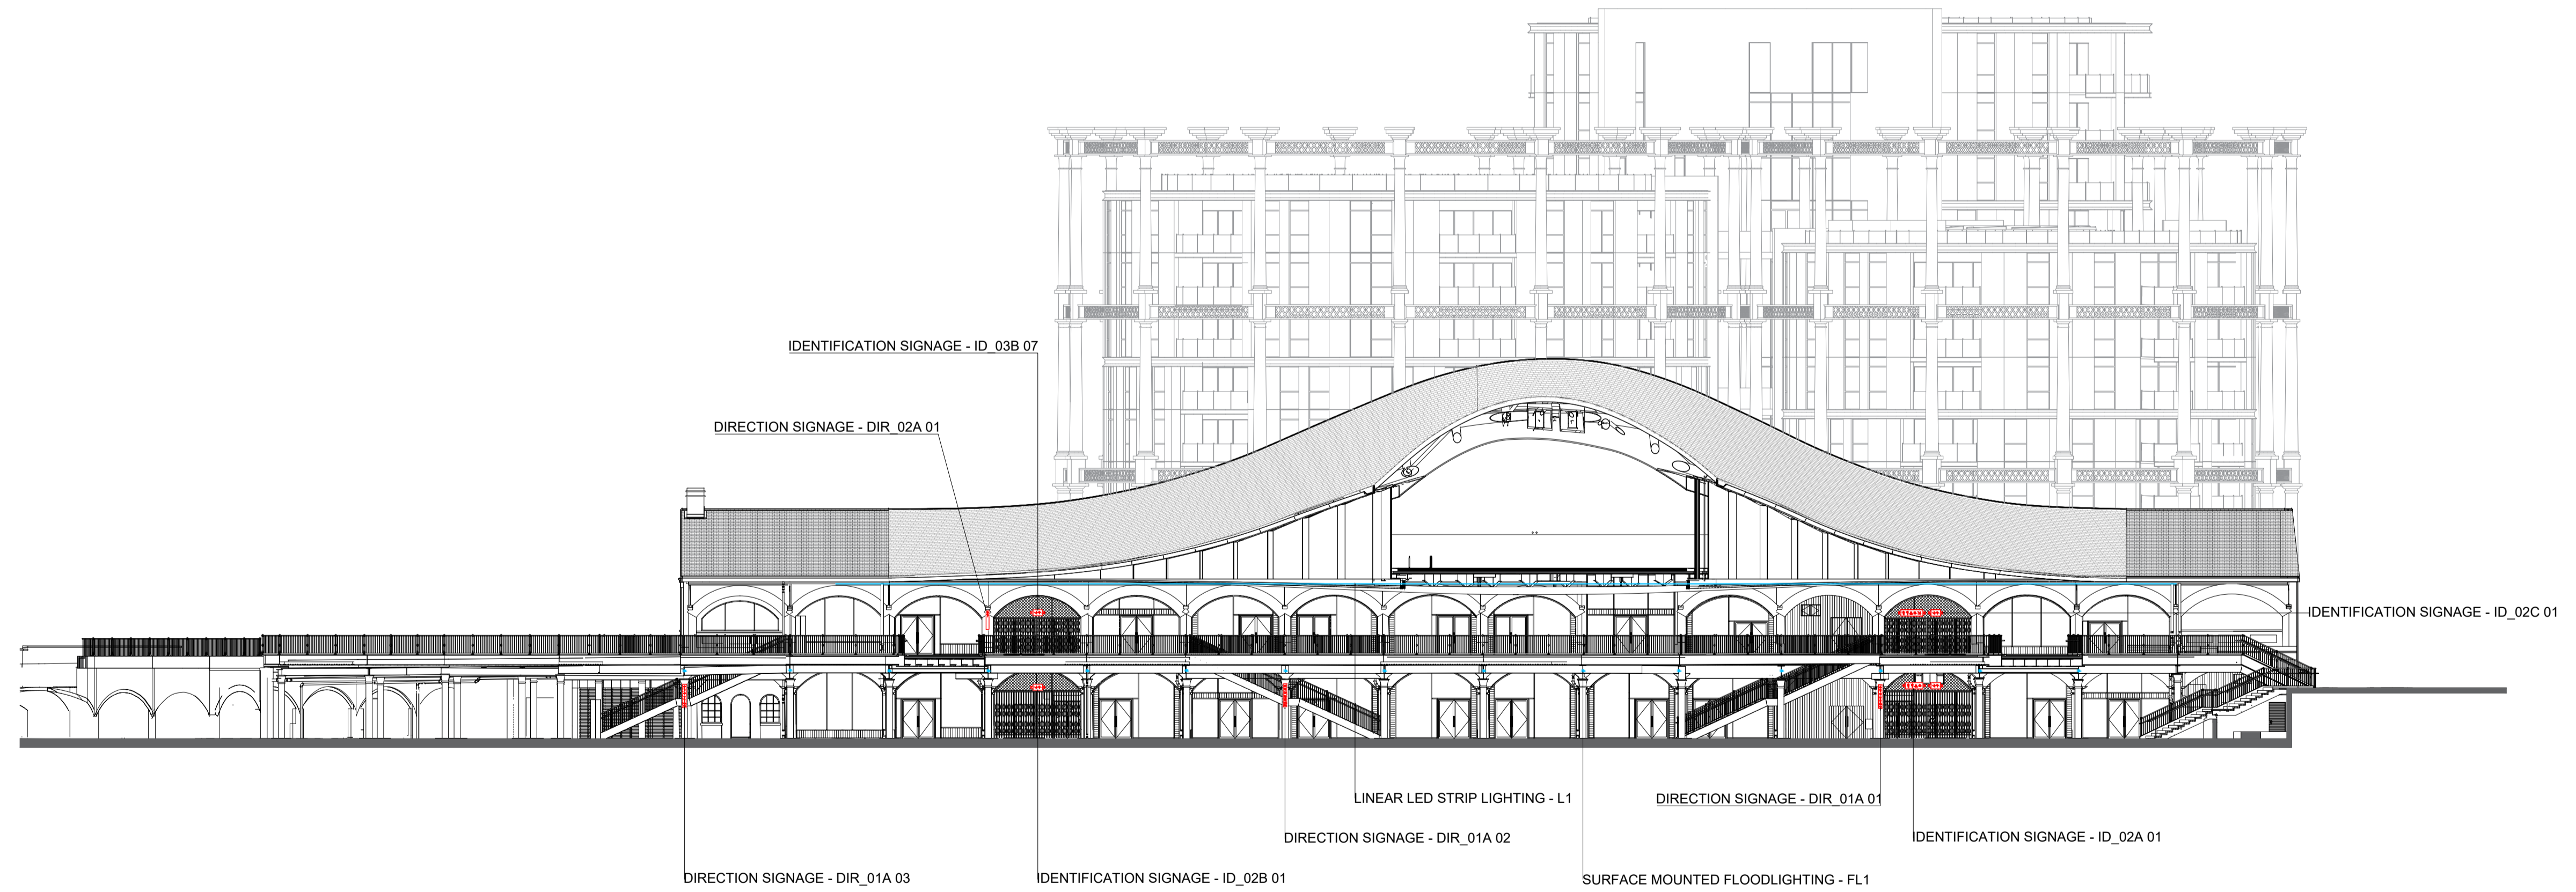

Fathom Architects
 +44 (0) 20 3151 1515
 fathomarchitects.com

Argent LLP
 4 Stable Street
 London
 N1C 4AB

Project
 Coal Drops Yard
 Stable Street
 London
 N1C 4DC

Title
 Proposed Site Elevation - West Coal Drop

Scale	Paper size	Scale	Paper size
1:250	@ A1	1:500	@ A3
Project no.	Drawing no.	Rev.	
0137	P2220	P01	