

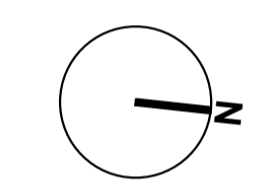


- Key:
- LIGHTING  
FL1 (SURFACE MOUNTED FLOODLIGHT)
  - LIGHTING:  
UL1 (IN-GROUND BURIED UPLIGHT)  
L1 (LED STRIP)
  - SIGNAGE
  - WALL-MOUNTED SPEAKERS
  - PRIMARY CONDUIT RUN FOR SPEAKERS

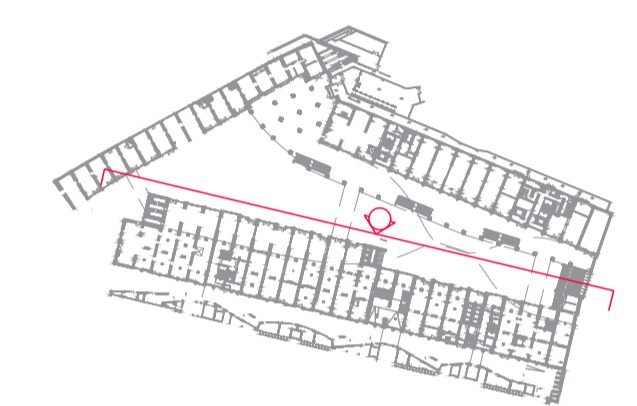

Rev.	Date	Reason for issue
P01	12.05.23	For Planning
.	.	.

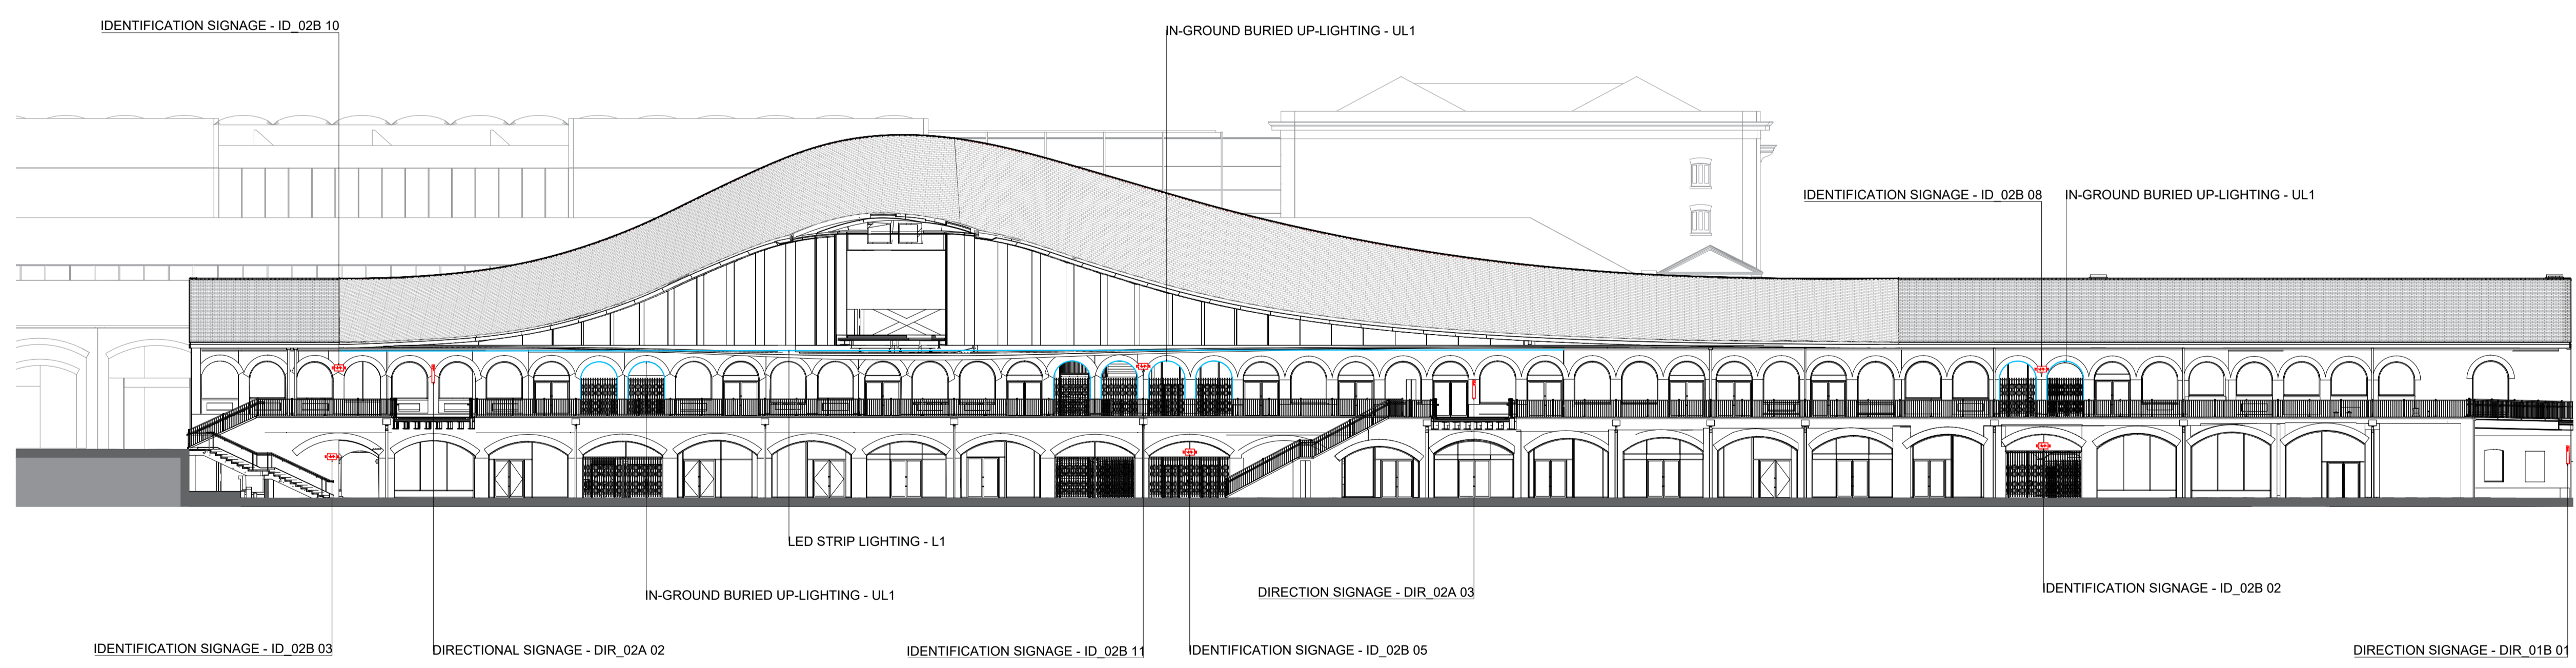


Fathom Architects  
 +44 (0) 20 3151 1515  
 fathomarchitects.com

Argent LLP  
 4 Stable Street  
 London  
 N1C 4AB

Project  
 Coal Drops Yard  
 Stable Street  
 London  
 N1C 4DC

Title  
 Proposed Site Elevation - East Coal Drop - 02

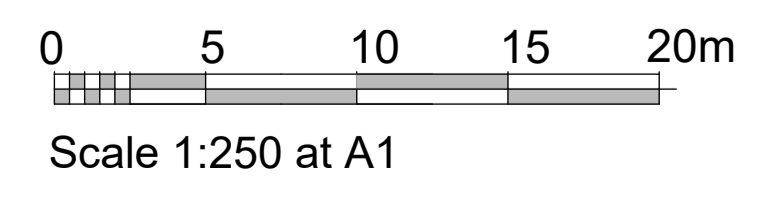

Scale	Paper size	Scale	Paper size
1:250	@ A1	1:500	@ A3
Project no.	Drawing no.	Rev.	
0137	P2210	P01	