

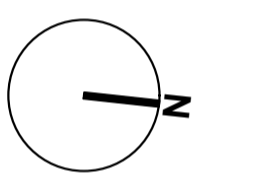


- Key:
- LIGHTING
FL1 (SURFACE MOUNTED FLOODLIGHT)
 - LIGHTING:
UL1 (IN-GROUND BURIED UPLIGHT)
L1 (LED STRIP)
 - SIGNAGE
 - WALL-MOUNTED SPEAKERS
 - PRIMARY CONDUIT RUN FOR SPEAKERS

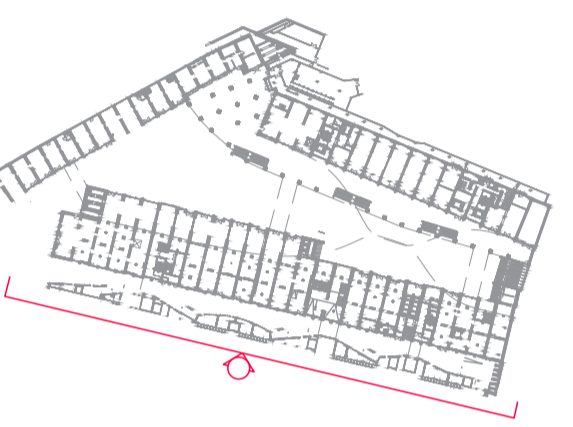

Rev.	Date	Reason for issue
P01	12.05.23	For Planning
.	.	.

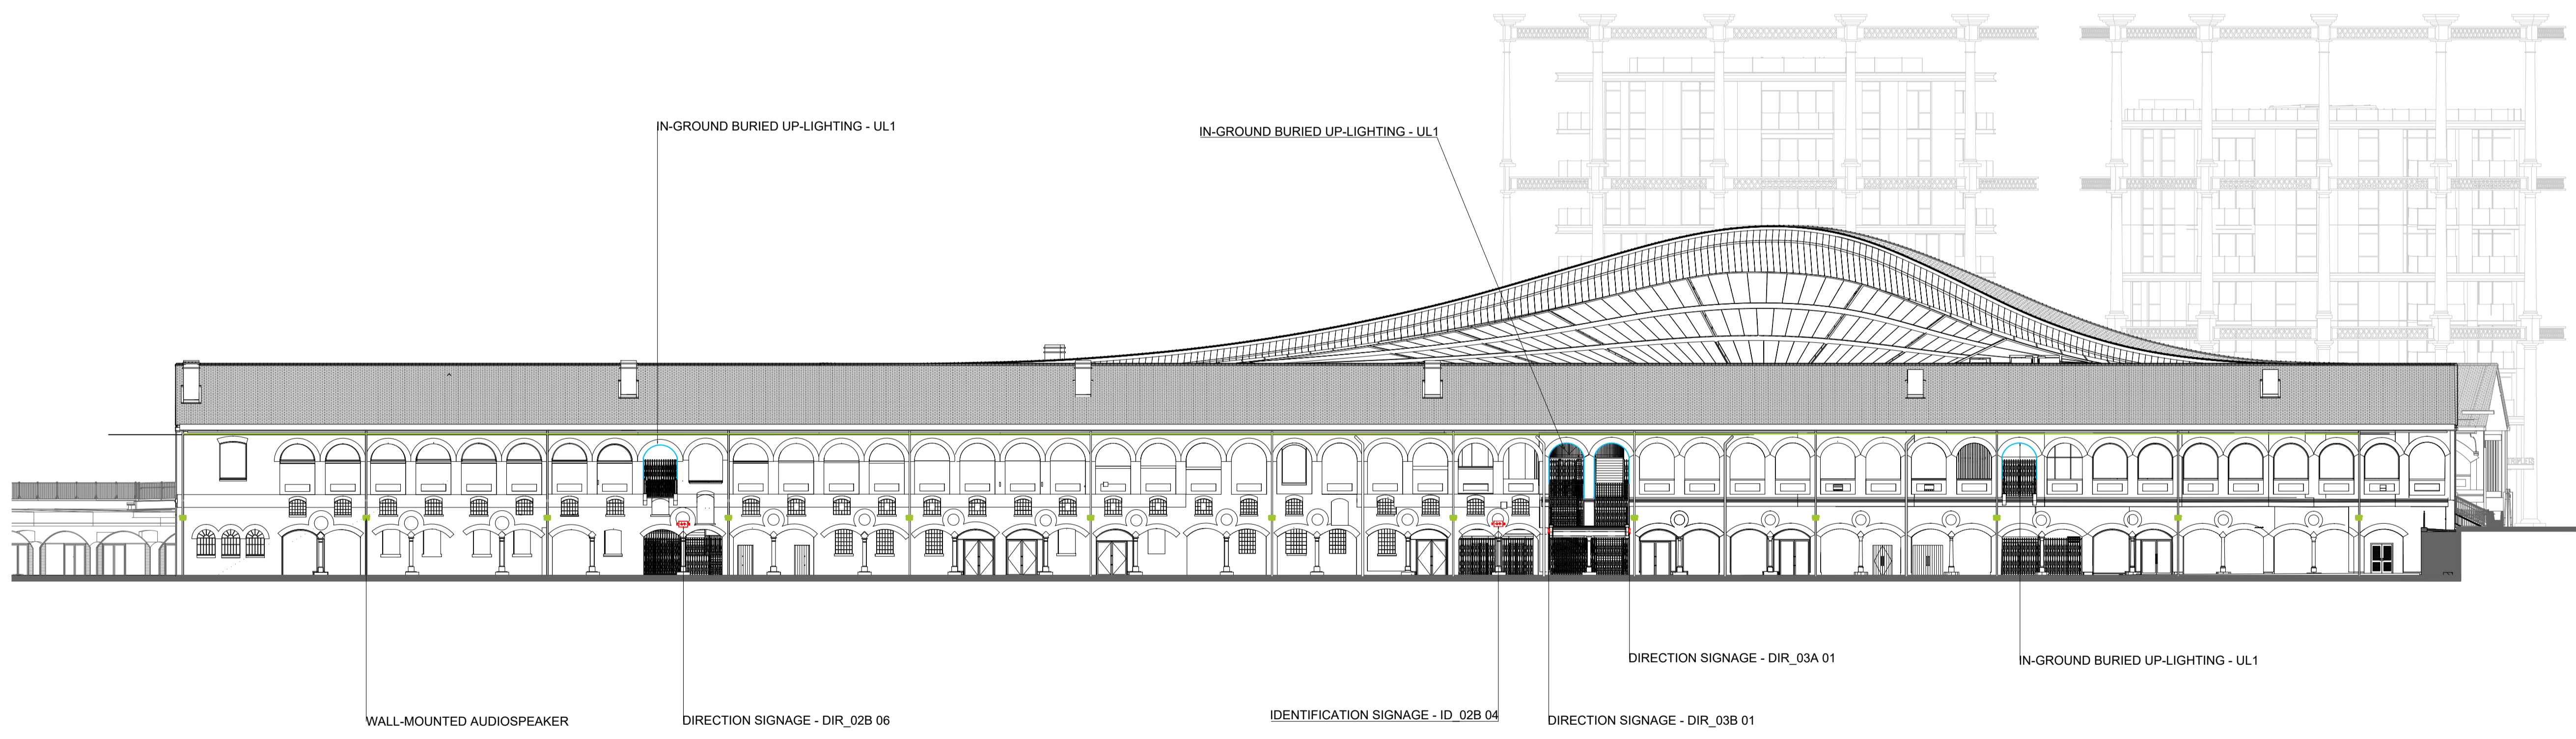


Fathom Architects
 +44 (0) 20 3151 1515
 fathomarchitects.com

Argent LLP
 4 Stable Street
 London
 N1C 4AB

Project
 Coal Drops Yard
 Stable Street
 London
 N1C 4DC

Title
 Proposed Site Elevation - East Coal Drop - 01

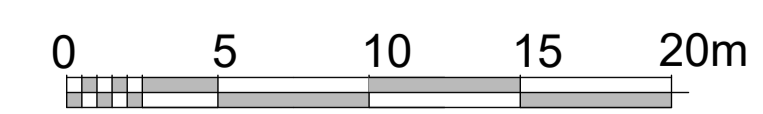

Scale 1:250 at A1

Scale	Paper size	Scale	Paper size
1:250	@ A1	500	@ A3
Project no.	Drawing no.	Rev.	
0137	P2200	P01	