

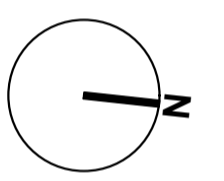


Locations of existing signage to be removed

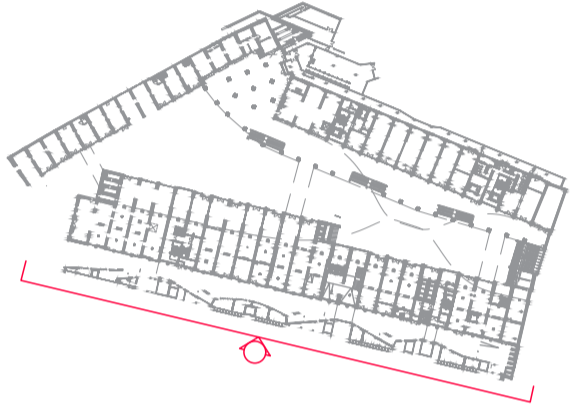

Rev.	Date	Reason for issue
P01	12.05.23	For Planning
.	.	.

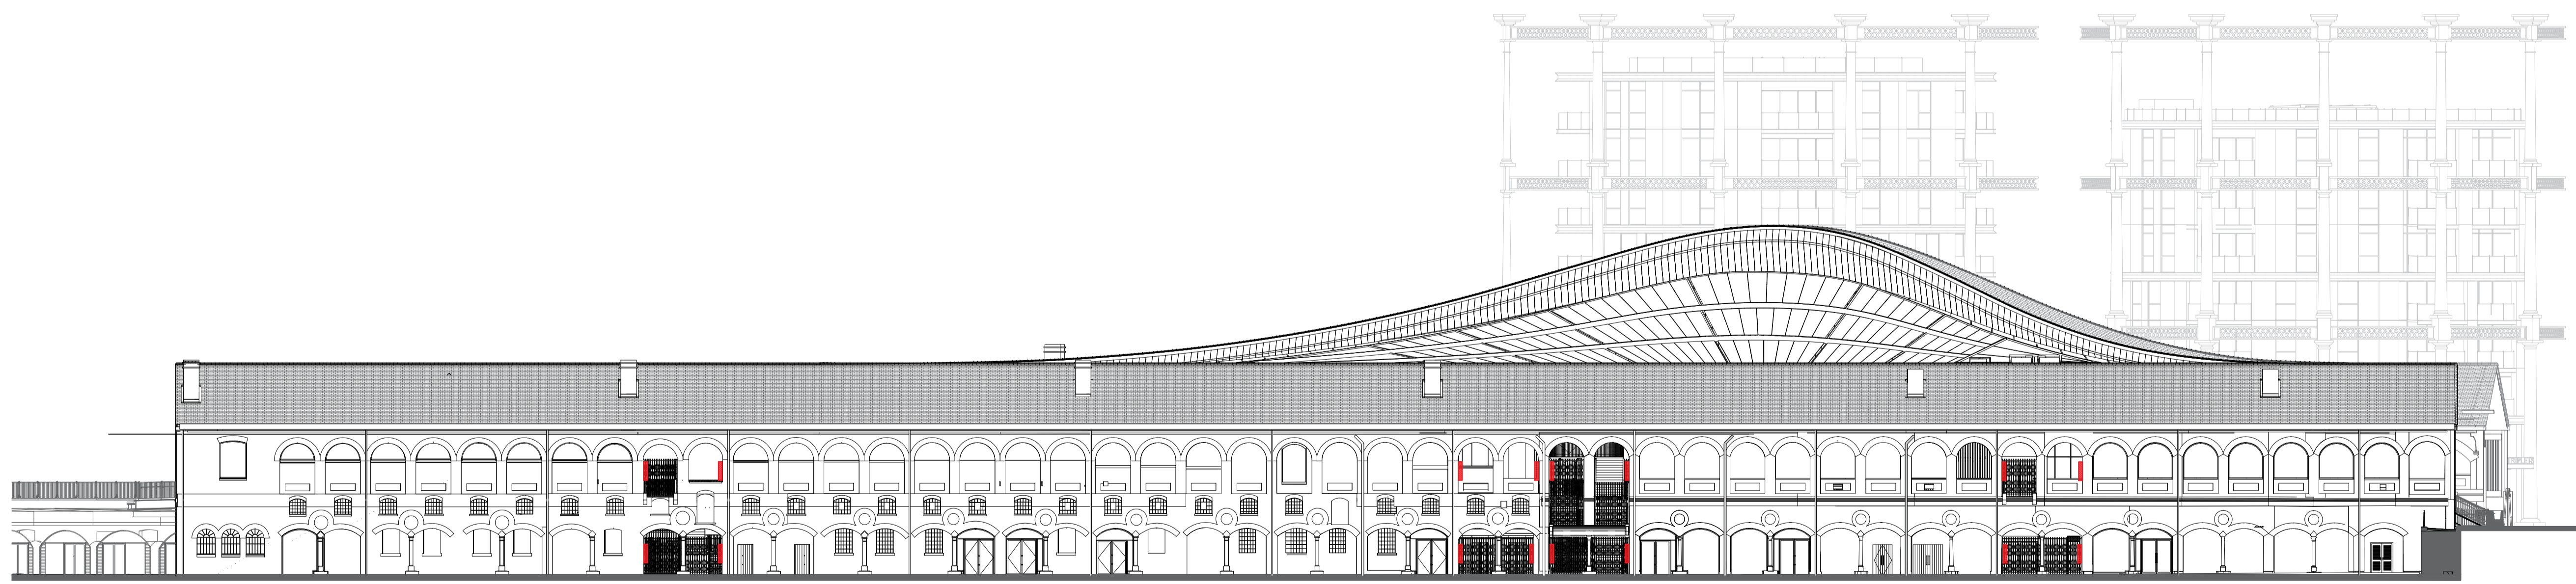


Fathom Architects  
 +44 (0) 20 3151 1515  
 fathomarchitects.com

Argent LLP  
 4 Stable Street  
 London  
 N1C 4AB

Project  
 Coal Drops Yard  
 Stable Street  
 London  
 N1C 4DC

Title  
 Existing Site Elevation - East Coal Drop - 01

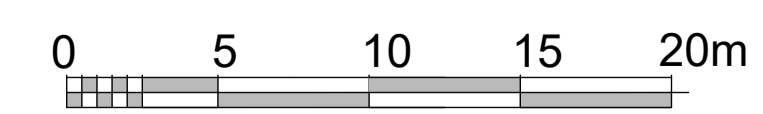

Scale 1:250 at A1

Scale	Paper size	Scale	Paper size
1:250 @ A1	1:500 @ A3		
Project no. 0137	Drawing no. P1200		Rev. P01