

Survey Information: All survey dimensions and information relating to the existing fabric have been taken and produced to a degree of accuracy commensurate with the scale indicated in the title panel below and any dimensions extrapolated should be treated as such. Measured surveys must not be relied upon by contractors for fabrication of critical elements and site check dimensions should be made by the contractor prior to manufacture of such items.

Survey Information provided by:
Modelling Architecture Ltd.

Digital Format Users: Please note that drawing has been produced to a degree of accuracy commensurate with the scale and paper size indicated in the title panel below and any dimensions extracted should be treated as such. Only figured dimensions should be used.






All users: Where applicable, please use largest scale drawings / details available and refer to all relevant specifications and schedules.

Warning to House Purchasers - Property Misdescriptions Act 1991: Buyers are warned that this is a working drawing and as such is not intended to describe any materials, particular property or development of any of the specified matters prescribed by any order under the above Act. The contents of this drawing may be varied at any time and alterations or variations to the works may be carried out without revisions to this drawing being made. As such, the contents, dimensions, materials and construction methods of the finished construction may differ materially from those shown on this drawing. The contents of this drawing do not constitute nor form part of any contract or warranty with the purchaser.

Drawing Permissions:
This drawing is intended only for use by the Client named below and only in relation to the Project detailed below and only for the purpose of:

PLANNING

Use by any other person and / or for any other use is not permitted without the express written permission of BWP Architects Ltd.

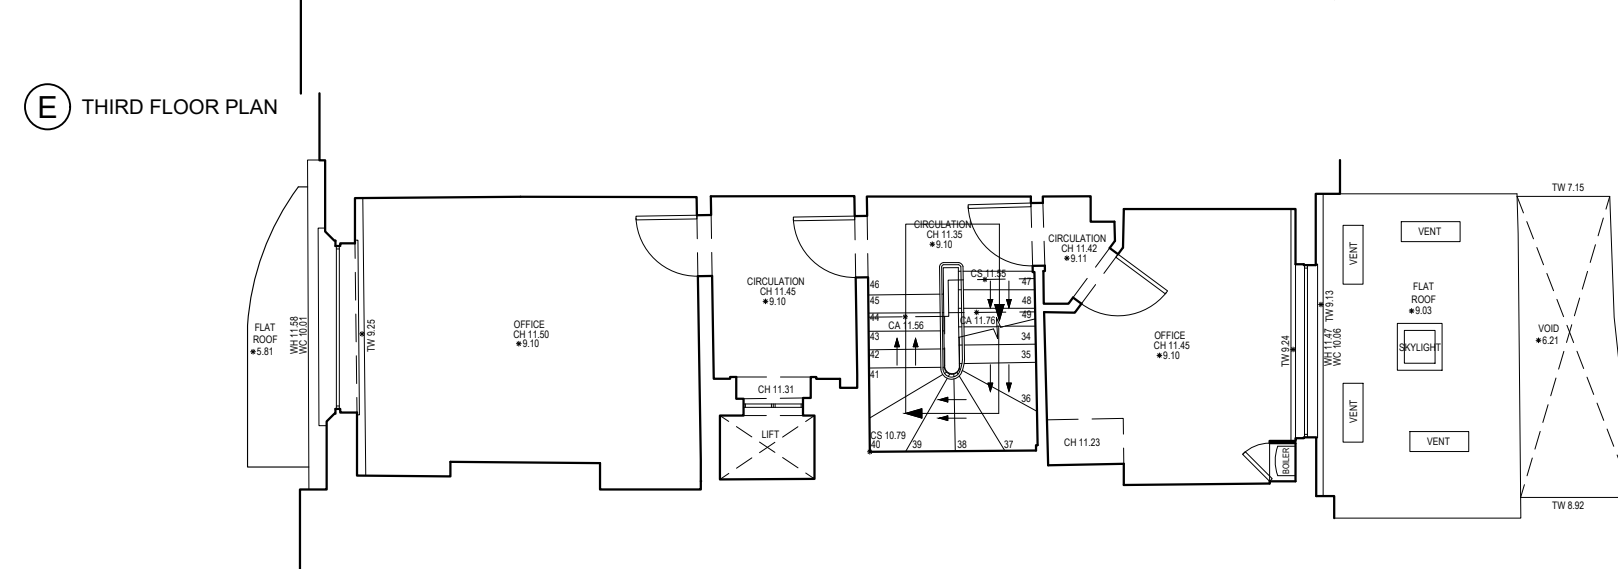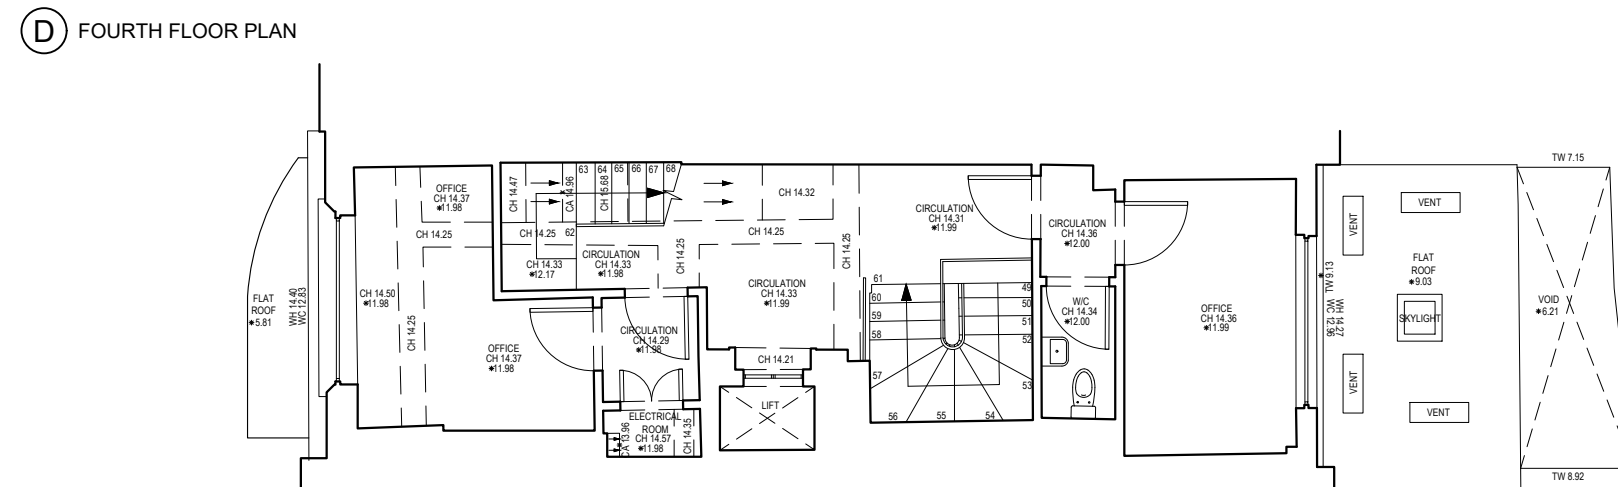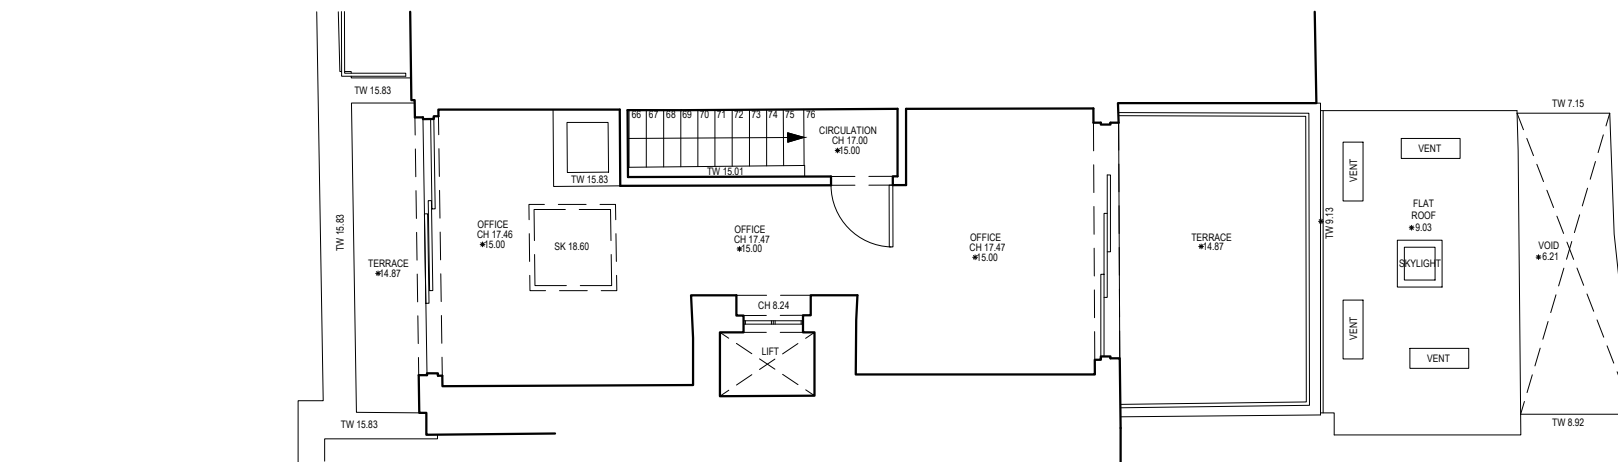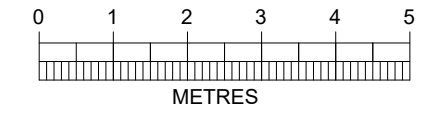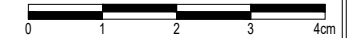

8 FULWOOD PLACE, LONDON WC1V 6HG
FOR
Myrtle Fine Properties LLP
EXISTING PLANS - SHEET 2