
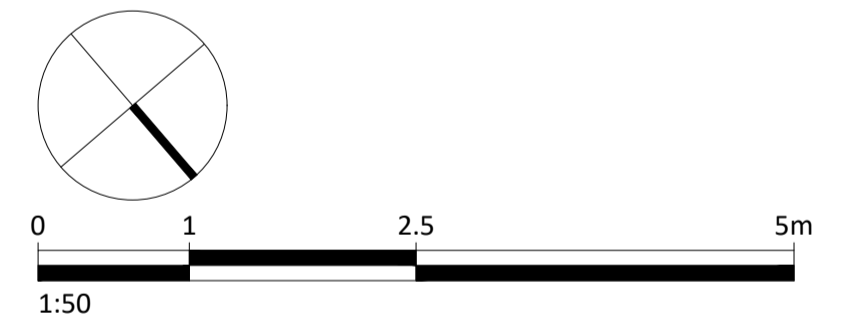


EXISTING  
LOWER GROUND FLOOR

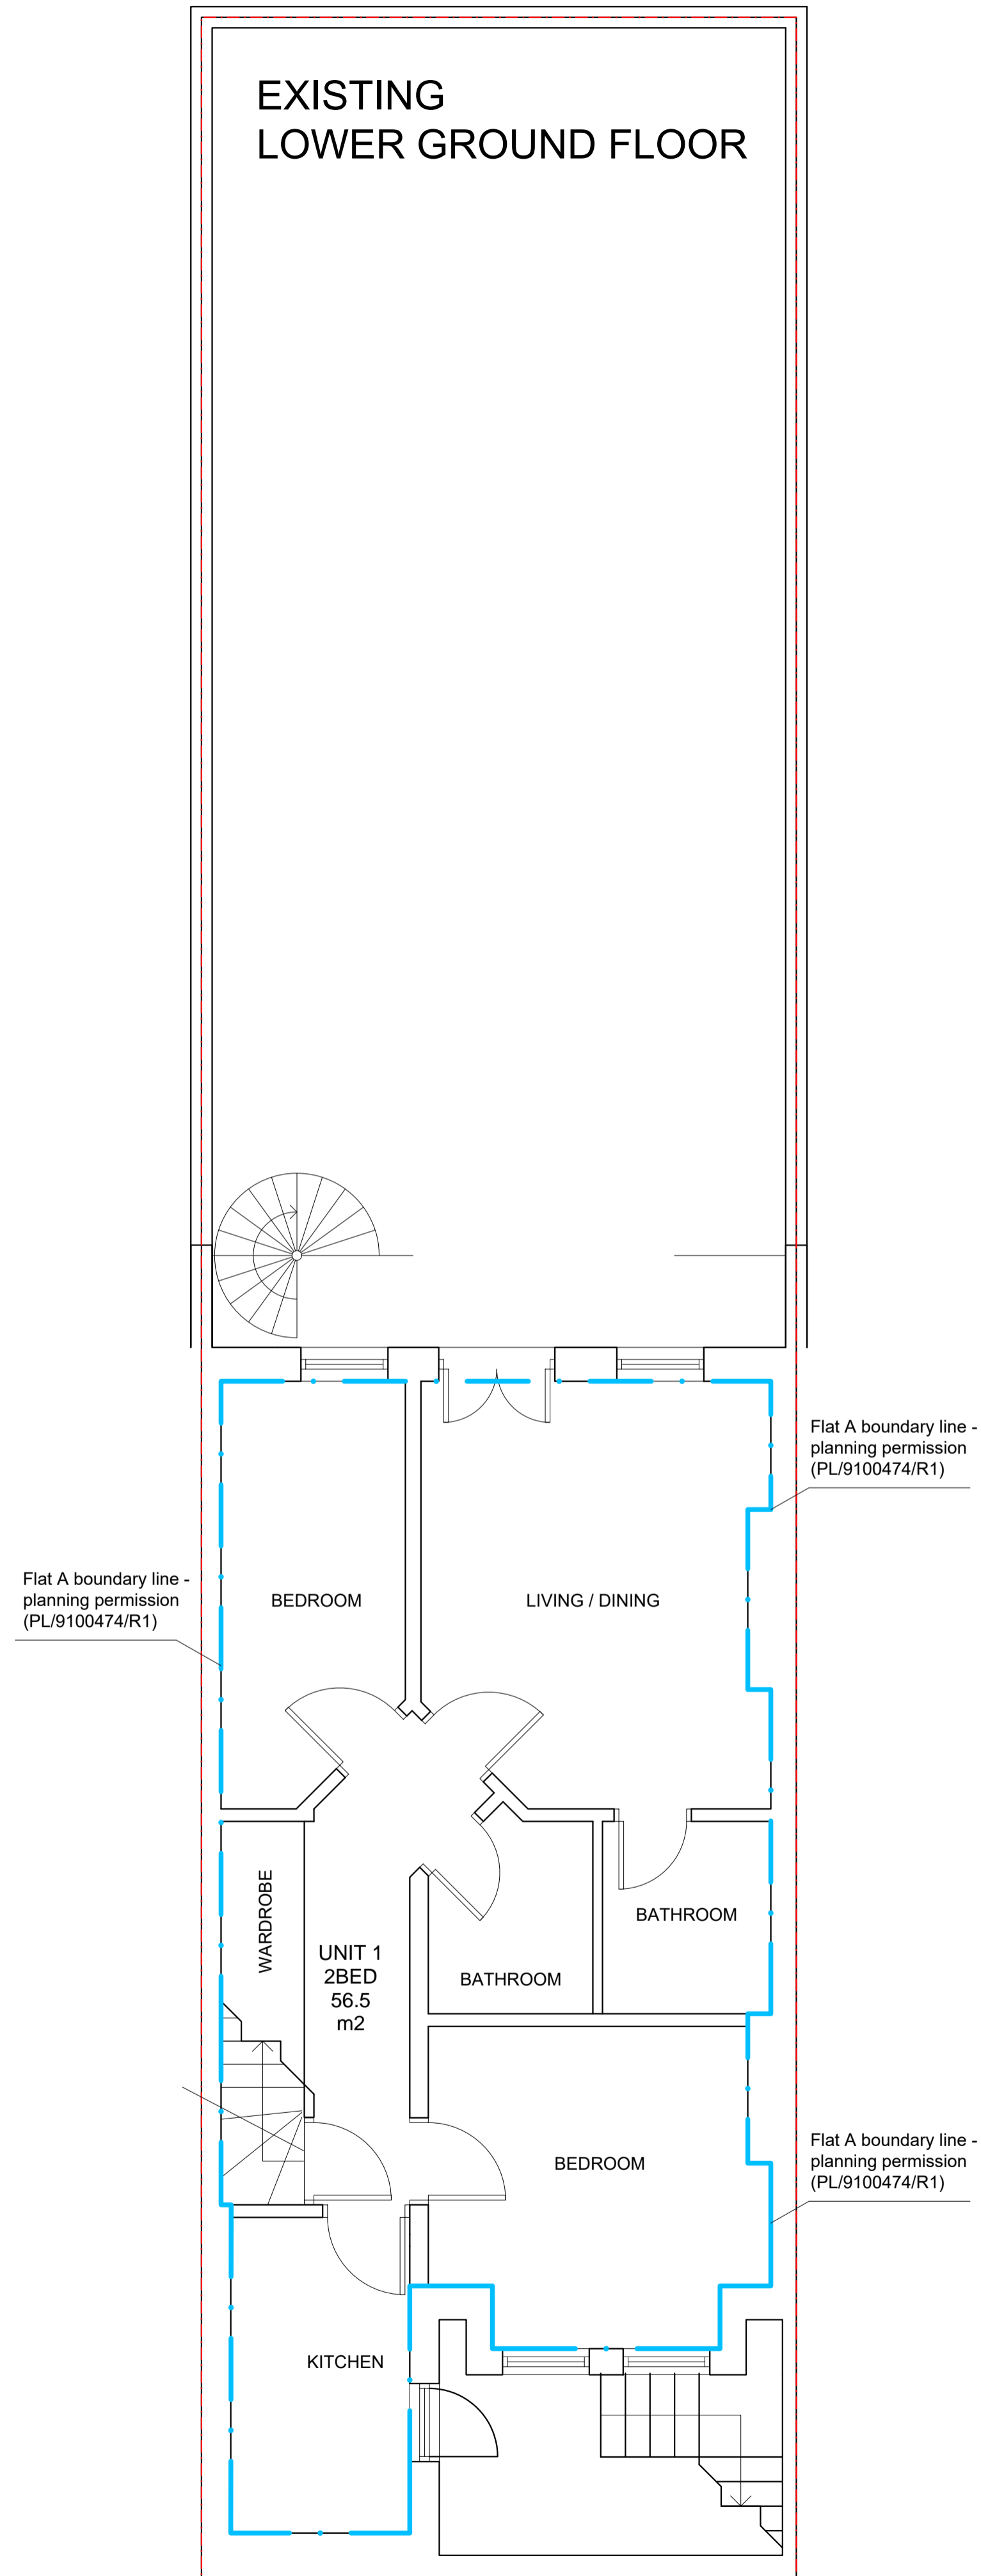

**Spatial Design**

Rev.	Description	By	Date
PL ----	Planning Design ----	MH	18.07.23

Client  
**TAL MANDOLA, TOMER KOPEL**

Project  
**25 Primrose Gardens**

Title  
**Existing Lower Ground Floor**

Drawing No.	Rev.
<b>25PG-0100</b>	<b>PL ----</b>

Project No.	Scale	1:50 @ A1	1:100 @ A3
<b>144</b>	MH	MH	MH

Do not scale from this drawing. All dimensions should be checked and confirmed on site before the commencement of work. All discrepancies must be reported. Subcontractors must verify all dimensions on site before making a shop drawing or commencing manufacturing. This drawing is subject to copyright. ©