

© ARCHITECT'S COPYRIGHT RETAINED

- GENERAL NOTES**
- 1 All dimensions to be checked on site.
 - 2 Use figured dimensions only. Queries to be directed to the Architect.
 - 3 Refer to Structural Engineer's drawings for details relating to structure
 - 4 Any discrepancies between the Architect's drawings and those by any other party to be reported immediately.
 - 5 All drawings are not for construction unless explicitly marked for this purpose.

GENERAL NOTES ON MATERIALS

Materials to comply with appropriate British Standards or Agreement Certificate stamped and independently certified or otherwise to show their suitability. Materials should be in accordance with BS8000 series of documents and other accepted good practice (e.g. Quality assured to ISO9000).


GENERAL NOTES ON PRINTING

All drawings to be printed in colour.


NOTES

DRAWINGS BASED ON SURVEY INFORMATION RECEIVED FROM MSA ON 07/10/2022

KEY PLAN

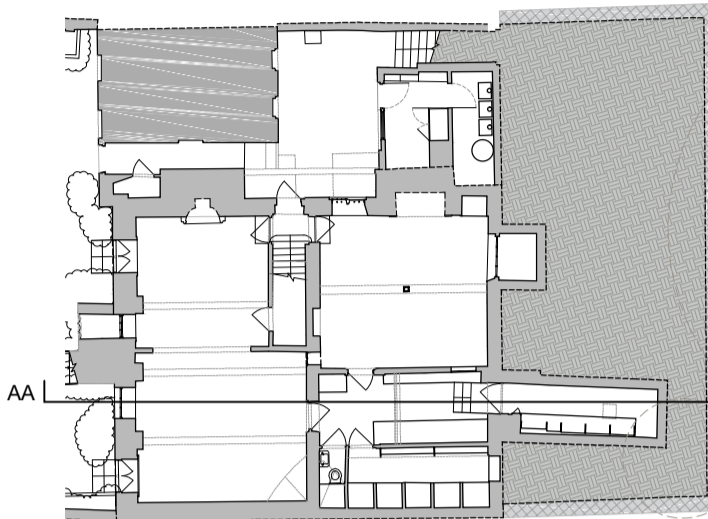

KEY

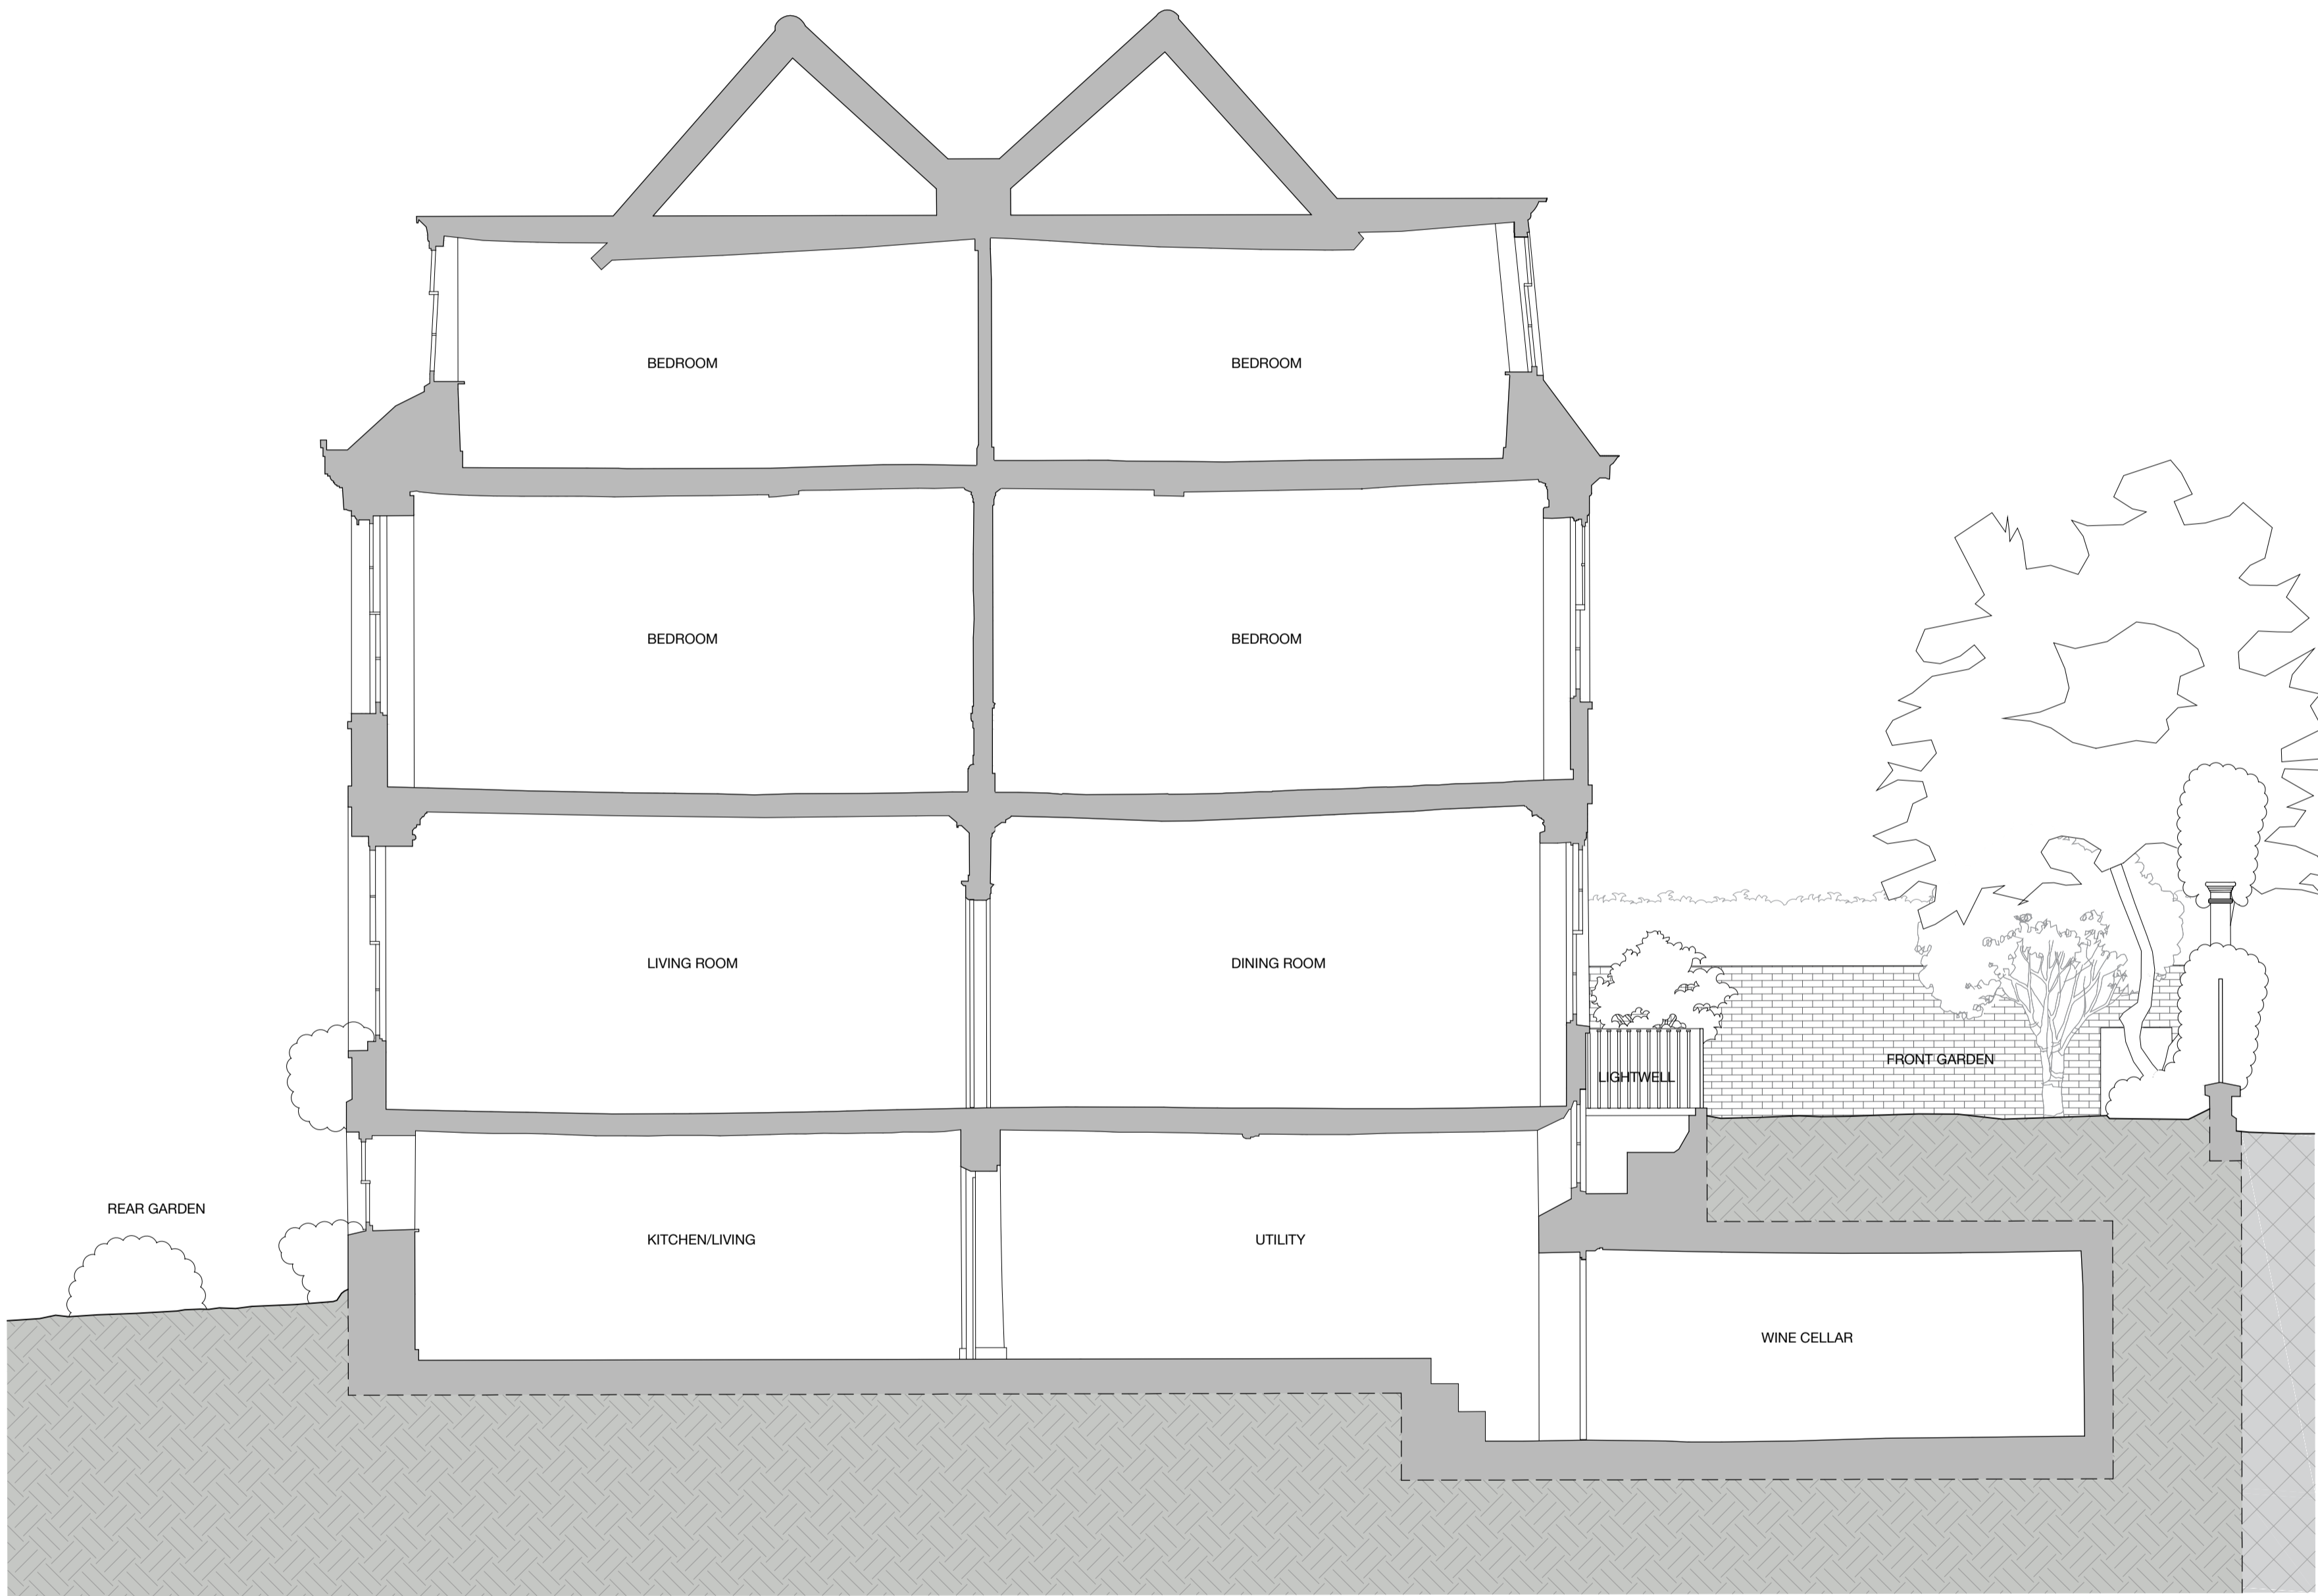

P01	20.06.23	ISSUED FOR PLANNING & LBC
rev	date	amendment

<div><div>SCDA</div><div>1 Bouchier Street London W1D 4HX studio@sodastudio.co.uk sodastudio.co.uk</div></div>			
job title NO. 4 THE GROVE			
drawing title EXISTING SECTIONS SECTION AA			
status	PLANNING	drawing no.	revision
scale	1:100 @A3 1:50 @A1	070	P01
job no.	A482		

