


All dimensions to be checked on site  
No dimensions to be scaled from the drawing unless otherwise indicated

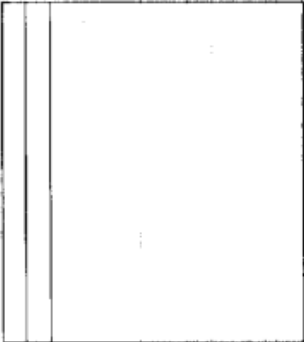



**ESTATES  
MODERNIZATION  
PROGRAMME**

**REGENT'S PARK  
ESTATE**


**LONDON BOROUGH OF CAMDEN**  
Department of Architecture and Surveying  
Old Town Hall High Holborn WC1 7BG  
Telephone 01 405 3411

**EXISTING FLOOR PLANS  
1ST & 3RD FLOORS: LANGDALE**

Scale	1:100	Date	OCT 86	Drawn		Checked	
Ref No	S1031 L	Sheet	36				

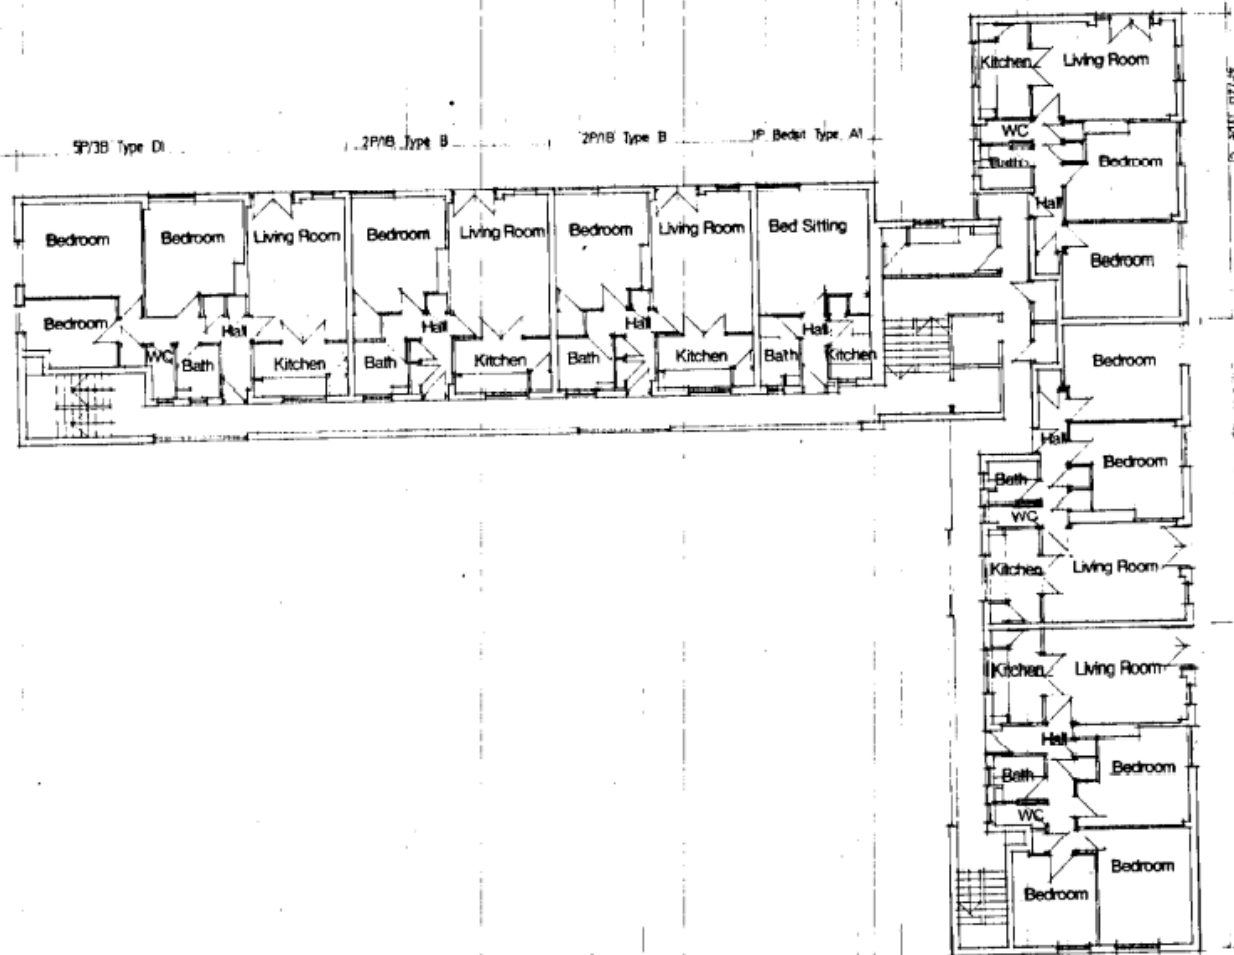

All dimensions to be checked on site.  
 No dimensions to be scaled from this drawing unless otherwise indicated.

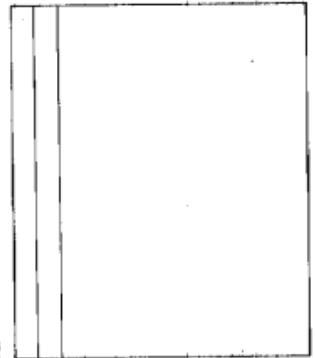

NO.	DATE	BY	CHKD.	REVISION


**ESTATES  
 MODERNIZATION  
 PROGRAMME**


**REGENT'S PARK  
 ESTATE**

LONDON BOROUGH OF CAMDEN  
 Department Of Architecture and Surveying  
 Old Town Hall High Holborn W1C 7BG  
 Telephone 01 - 405 3411

**EXISTING FLOOR PLANS  
 4TH & 6TH FLOORS: LANGDALE**

Scale	1:100	Date	OCT 86	Drawn	Checked
Ref	S1031 L		38		

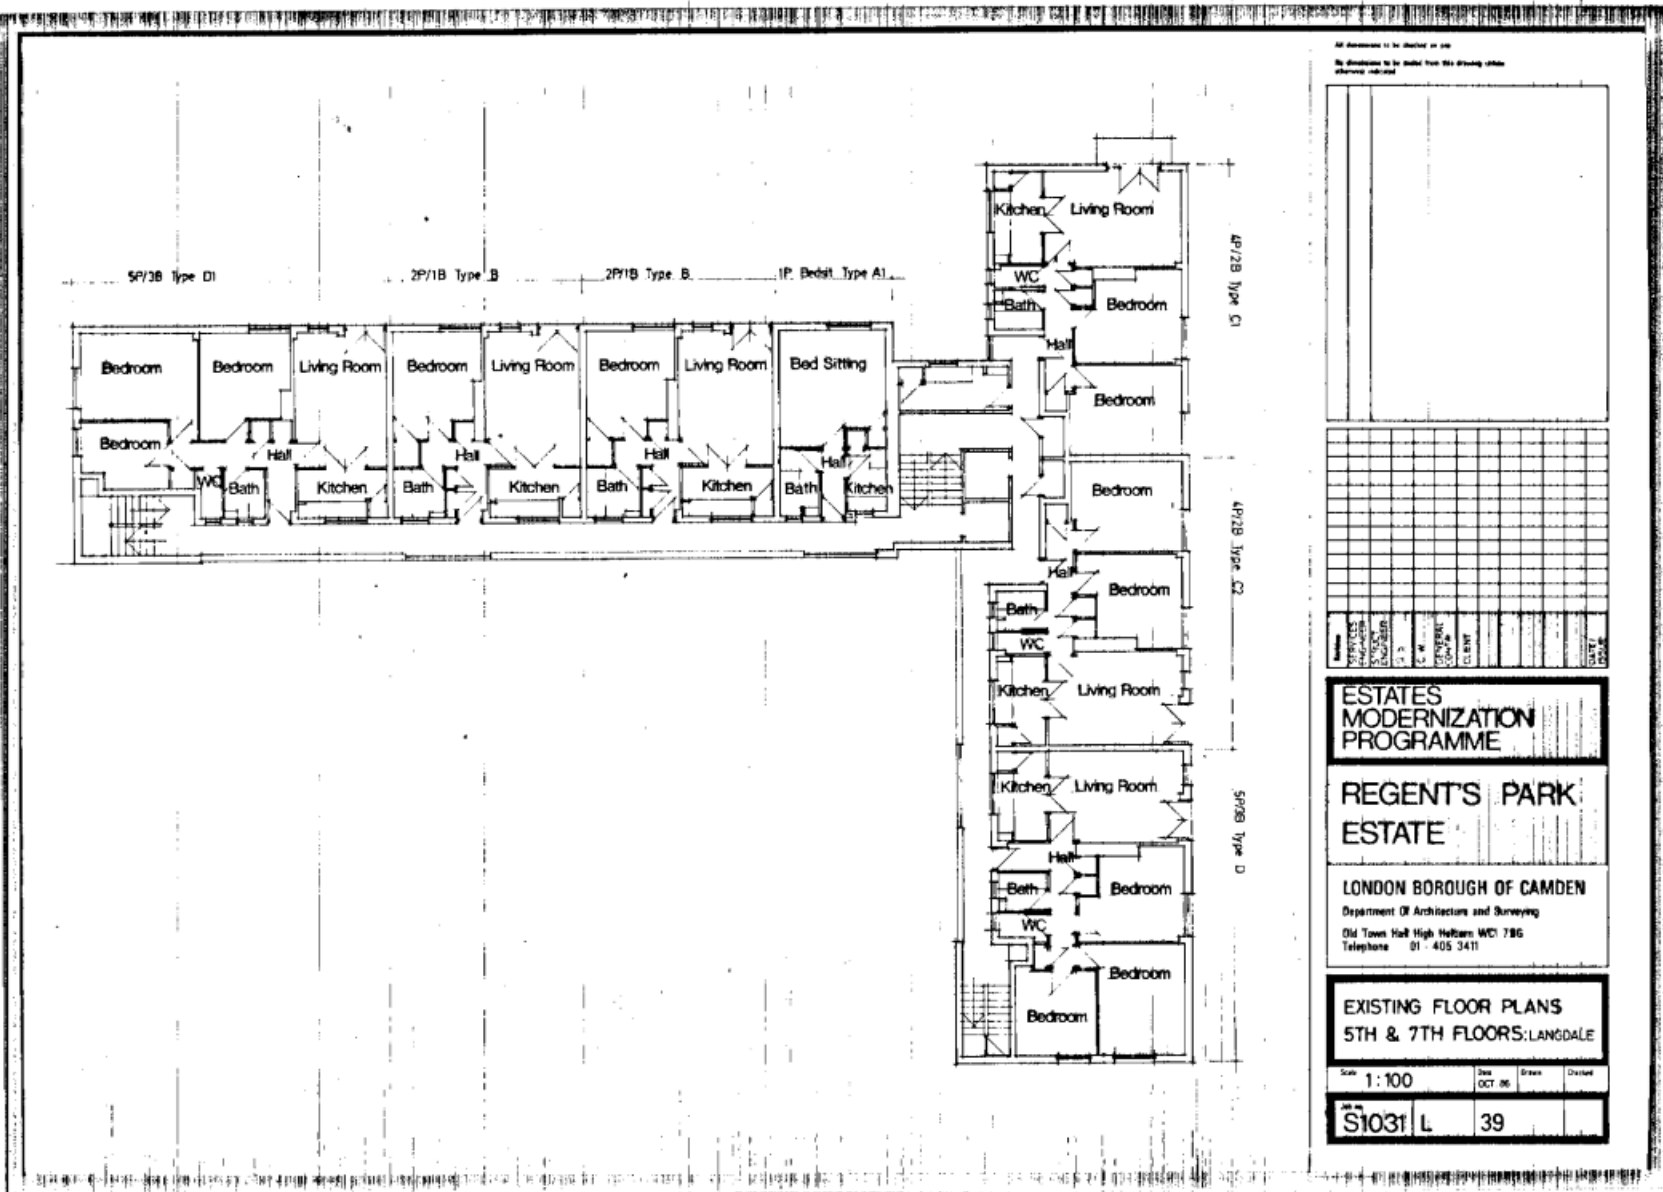

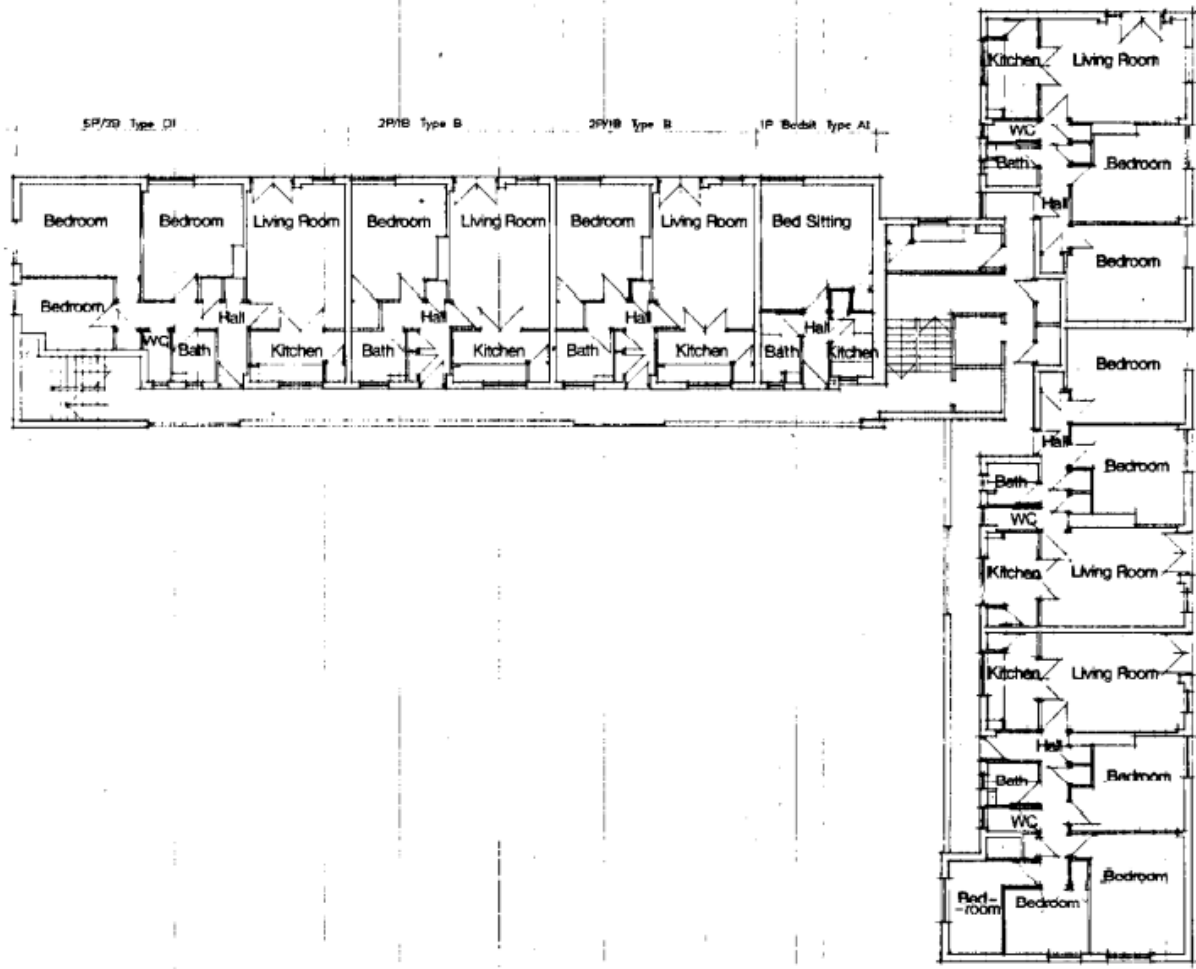

All dimensions to be checked on site  


**ESTATES  
 MODERNIZATION  
 PROGRAMME**

**REGENT'S PARK  
 ESTATE**

LONDON BOROUGH OF CAMDEN  
 Department Of Architecture and Surveying  
 Old Town Hall High Holborn W.C1 7BS  
 Telephone 01 - 405 3411

**EXISTING FLOOR PLANS  
 2ND FLOOR: LANGDALE**

Scale	1:100	Date	OCT. 85	Drawn	Checked
Ref	S1031 L	Sheet	37		





