

T05	21.06.2023	Update per species comments and updated Layout	JB	PDC
T04	17.03.2022	Stage 4 - Layout update	KBP	PDC
T03	17.12.2021	Stage 4	KBP	PDC
T02	12.12.2021	Checklist of conditions	KBP	PDC
T01	04.11.2021	Final	KBP	PDC
Revised/ Date		Drawn	Drawn	Checked

Disclaimer:
1. This drawing is copyright of fabik ltd. It must not be copied or reproduced without written consent from the owner.
2. Do not scale from this drawing. Only figured dimensions are to be taken from this drawing.
3. All contractors must take site and be responsible for taking and checking all dimensions related to the works shown on the drawing prior to fabrication or setting out.
4. This drawing uses coloured lines. Please do not rely on a monochrome copy.

External References:

- 4 No. Ilex crenata

3 No. Lavandula angustifolia 'Hidcote' 3L

8 No. Viburnum davidii 3L

3 No. Lavandula angustifolia 'Hidcote' 3L

4 No. Ilex crenata

6 No. Calamagrostis acutiflora 'Karl Foerster' 3L

4 No. Ilex crenata

6 No. Calamagrostis acutiflora 'Karl Foerster' 3L
- 3 No. Festuca glauca 'Elijah Blue' 3L

4 No. Ilex crenata

3 No. Viburnum davidii 3L

3 No. Festuca glauca 'Elijah Blue' 3L

4 No. Ilex crenata

6 No. Calamagrostis acutiflora 'Karl Foerster' 3L

4 No. Ilex crenata

3 No. Festuca glauca 'Elijah Blue' 3L
- 4 No. Ilex crenata

3 No. Festuca glauca 'Elijah Blue' 3L

3 No. Viburnum davidii 3L

8 No. Viburnum davidii 3L

3 No. Lavandula angustifolia 'Hidcote' 3L

4 No. Ilex crenata

6 No. Calamagrostis acutiflora 'Karl Foerster' 3L

4 No. Ilex crenata


6 No. Calamagrostis acutiflora 'Karl Foerster' 3L
- 4 No. Ilex crenata

3 No. Festuca glauca 'Elijah Blue' 3L

3 No. Viburnum davidii 3L

4 No. Ilex crenata

3 No. Festuca glauca 'Elijah Blue' 3L

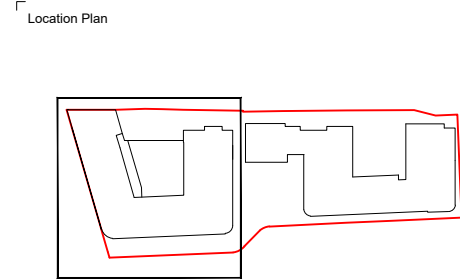

Project			Client		
West End Lane, London			Astir		
Drawing Title					
Planting Plan Ground Floor West Block (Sheet 1 of 3)					
Purpose of Issue					
STAGE 4		Drawn By		Checked By	
		KBP		PDC	
				Drawn Scale	
				1:100 @ A1	
				Date of First Issue	
				NOV 2021	

Product Number	Rate	Originator	Type	Series	Level	Number	Revision
0001	L	FAB	DRG	XX	00	3001	T05