



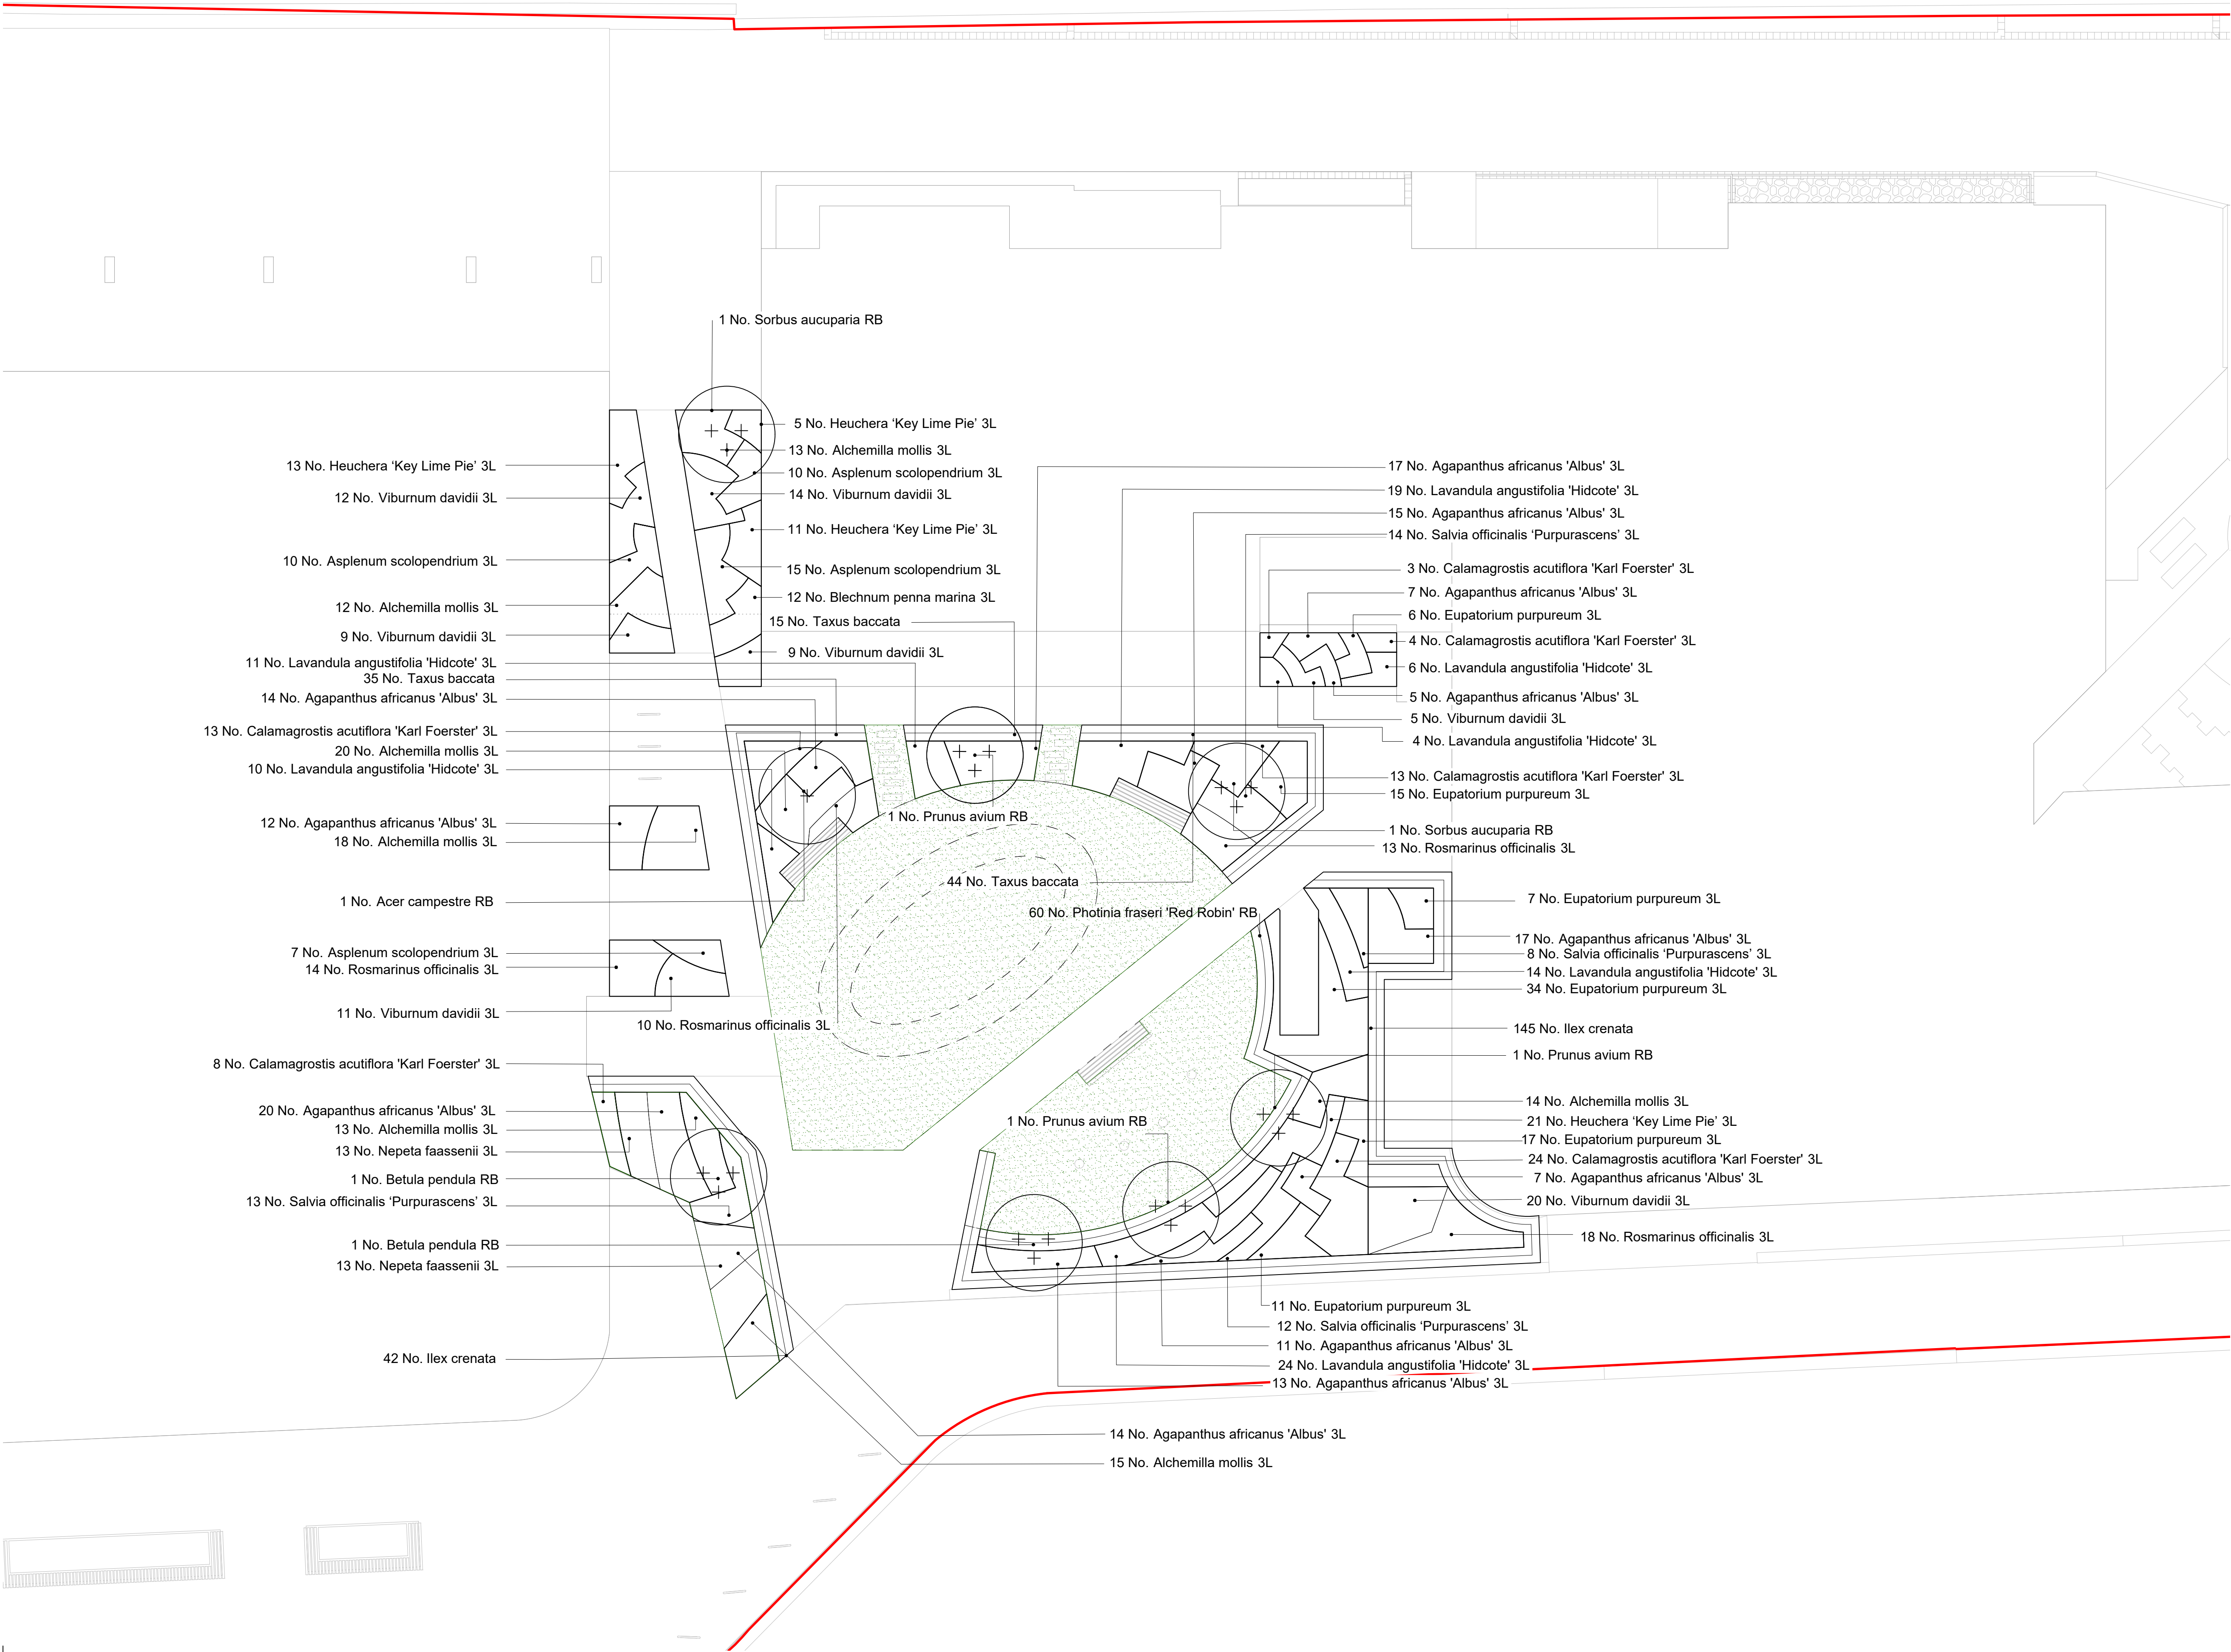

Design Intent Note:

- Planters to existing boundary wall at 450mm depth supporting climber species. Trellis structure to be installed on top of existing walls below 2.4m height to support existing vegetation screening on site in line with Lymington Rd resident's requirements, see: 0001-FAB-DRG-XX-3003 for details.
- Refer to FHP documentation for above ground kiosk location in between West and East Block passage.

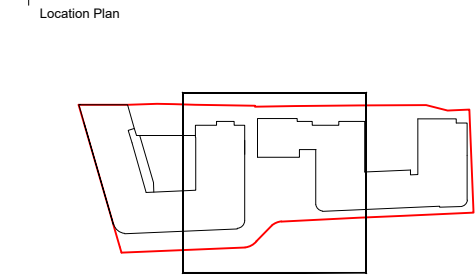

T06	29.06.2023	Reassigned text leaders per comment	JB	PDC
T05	17.06.2023	Updated per sponsor comments and updated Layout	JB	PDC
T04	17.06.2022	Stage 4 - Layout update	KBP	PDC
T03	17.12.2021	Stage 4	KBP	PDC
T02	12.12.2021	Challenge of conditions	KBP	PDC
T01	04.11.2021	Tender	KBP	PDC
Revised Date		Revised	Drawn	Checked

Disclaimer:

1. This drawing is copyright of Fabrik Ltd. It must not be copied or reproduced without written consent from the owner.

2. Do not scale from this drawing. Only figured dimensions are to be taken from this drawing.

3. All contractors must visit site and be responsible for taking and checking all dimensions related to the works shown on the drawing prior to fabrication or setting out.

4. This drawing uses coloured lines. Please do not rely on a monochrome copy.

External References:

fabrik
landscape architects

First Floor Studio | The Old School | 4 Euston Street | London | SE1 1BL
T: 0207 620 1463 | E: london@fabrikuk.com | W: www.fabrikuk.com

Project
West End Lane, London

Client
Astir

Drawing Title
Planting Plan Ground Floor Central Courtyard (Sheet 2 of 3)

Project of Issue
STAGE 4

Drawn By
KBP

Checked By
PDC

Drawn Scale
1:100 @ A1

Date of First Issue
NOV | 2021

Project Number	Role	Originator	Type	Series	Level	Number	Revision
0001	L	FAB	DRG	XX	00	3002	T06