



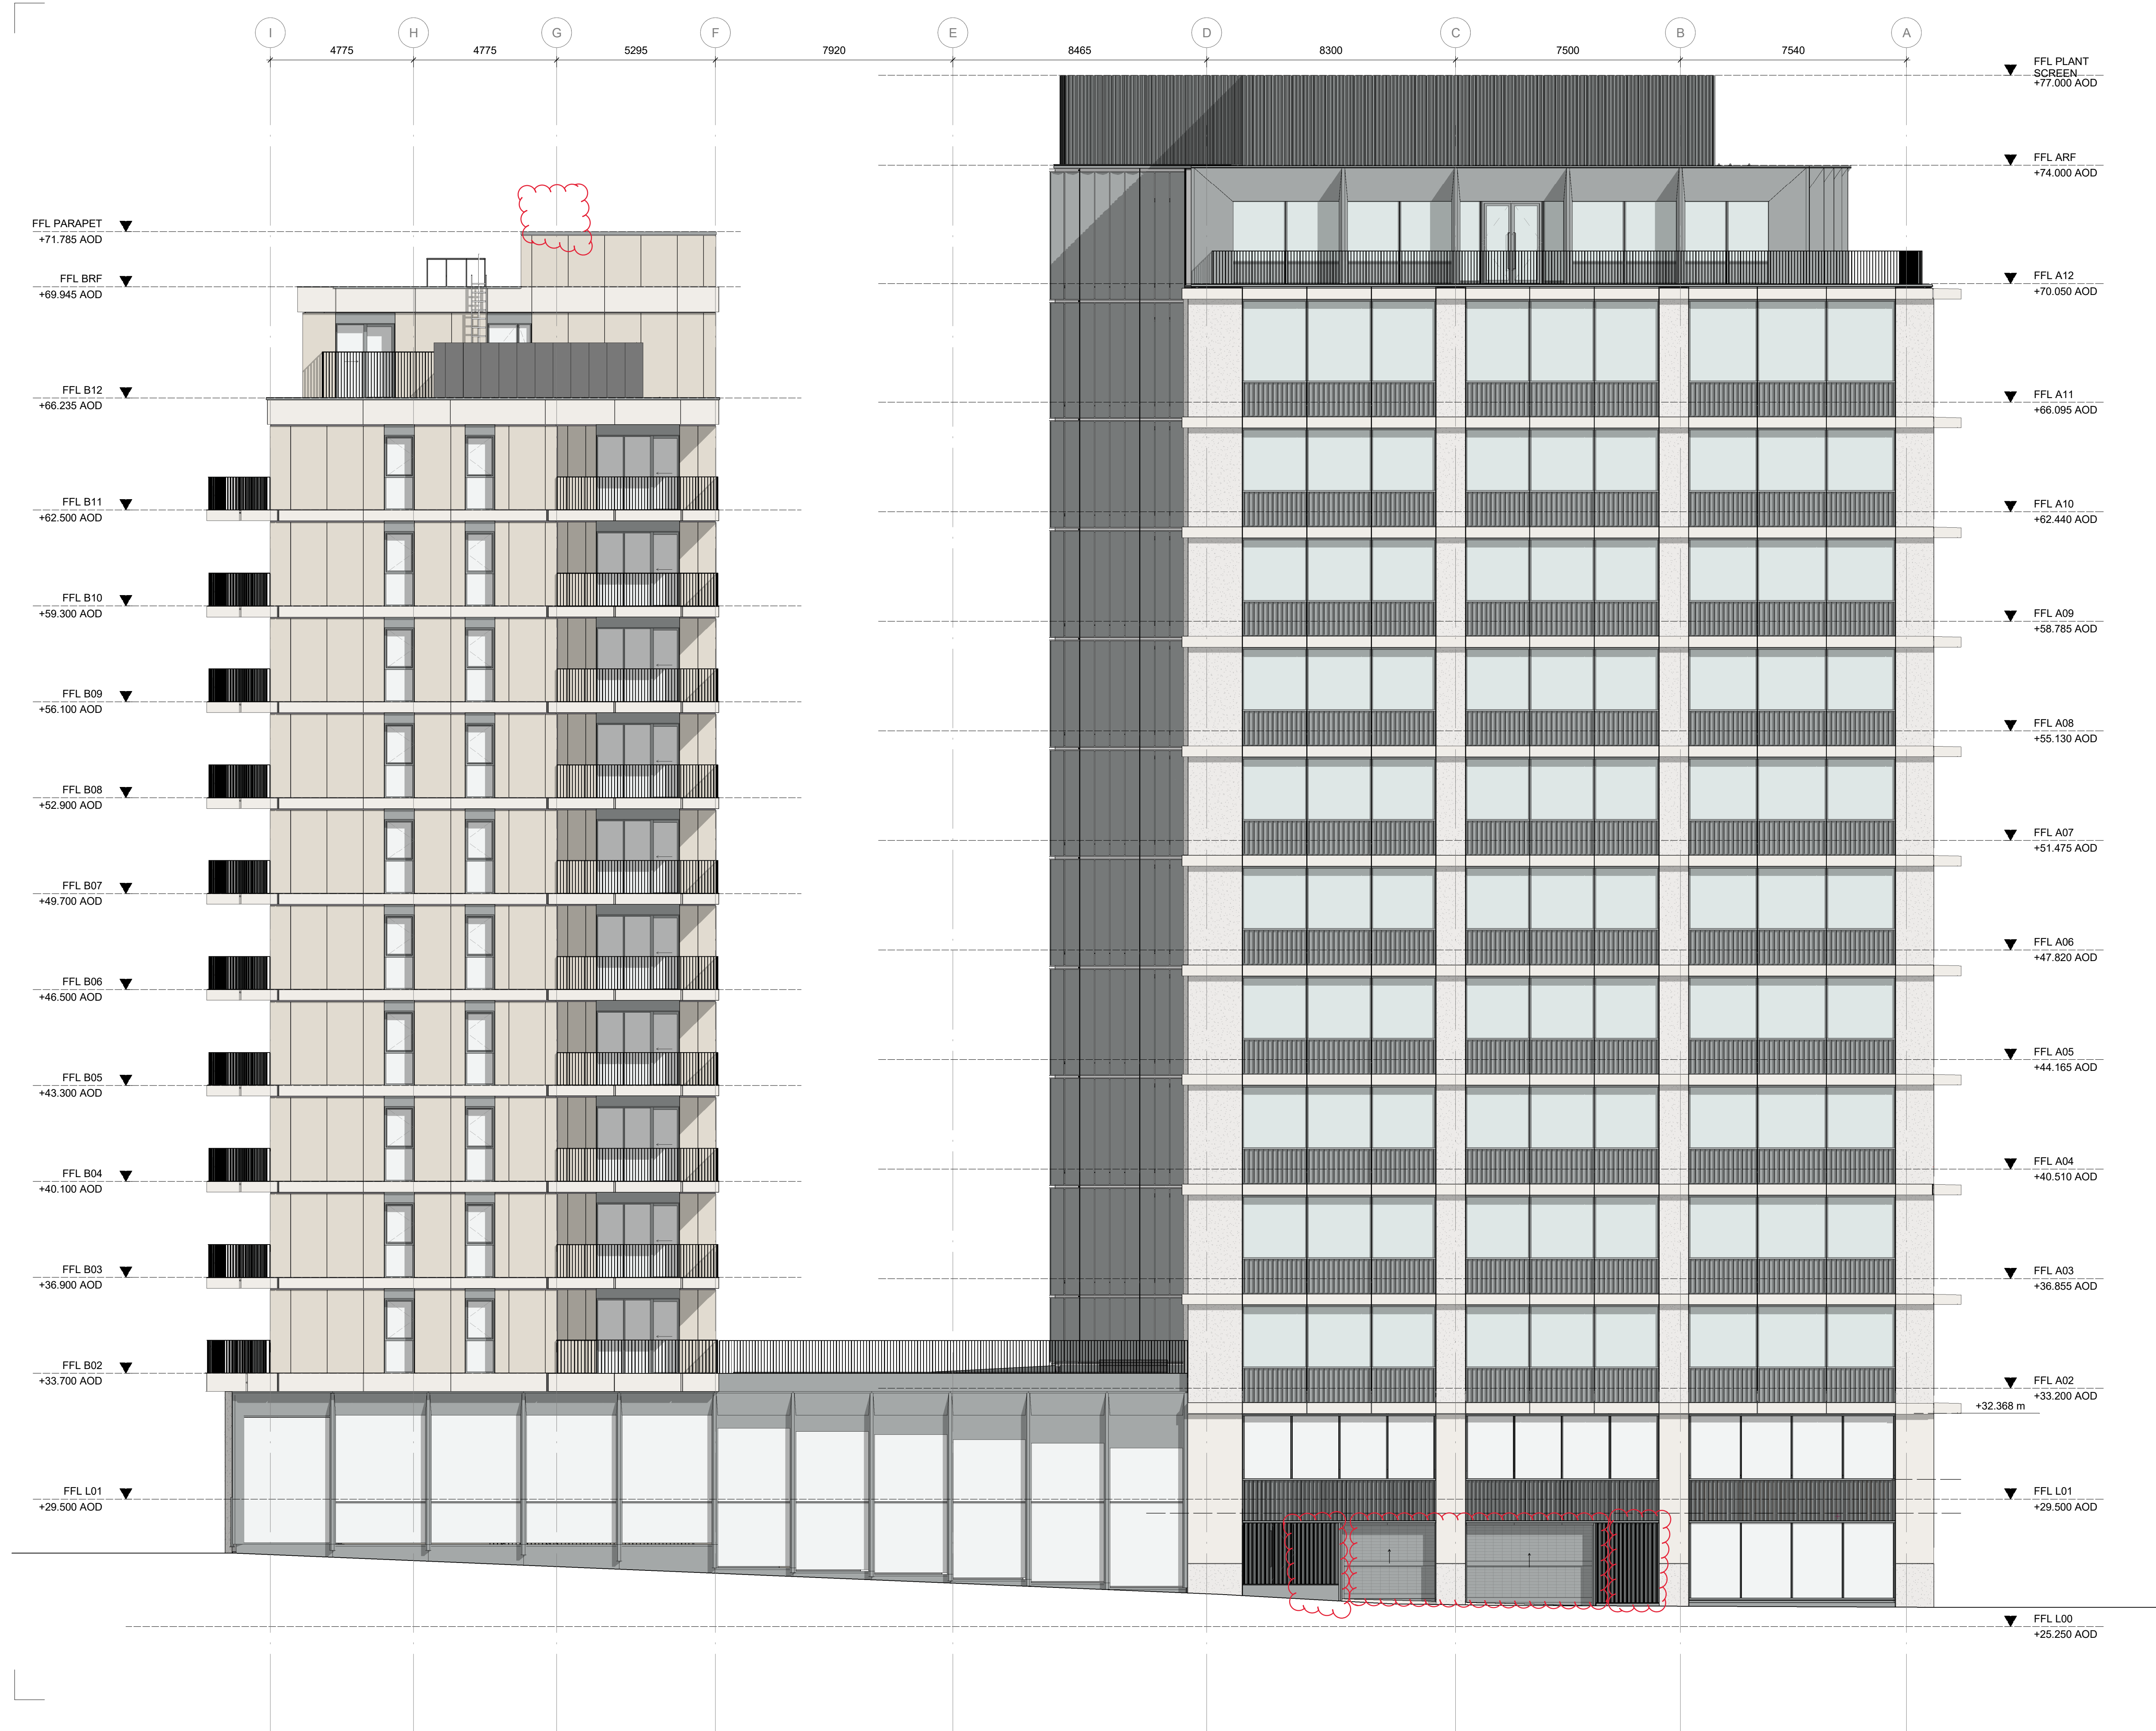

Key Plan

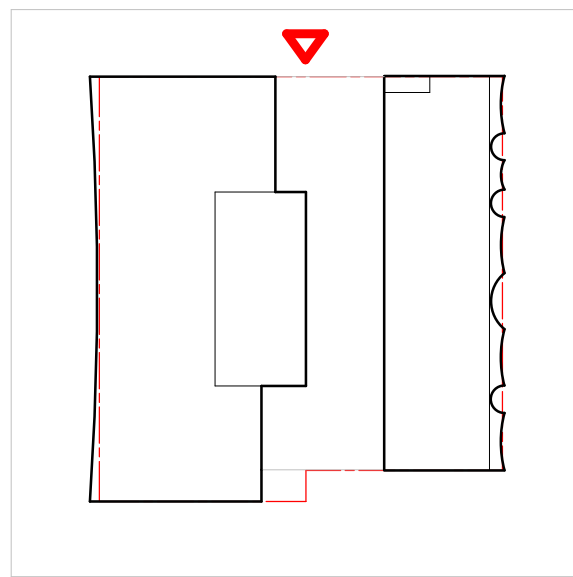

Do not scale from this drawing.
Check drawing on receipt and immediately report any discrepancies to the Architect.
Verify all dimensions and levels on site prior to construction.
The contents of this drawing are Percy&Company copyright and shall not be re-used without their written permission.

Notes

P01	14/04/22	For Planning	Drawn	Checked
Rev	Date	Description		

Piercy&Company

Piercy&Company
39 Plender Street
London NW1 0DT
T +44(0)20 74249611
info@piercyandco.com
www.piercyandco.com

Client
King's Cross Central Limited Partnership

Project
**Plot R8,
King's Cross,
London,
United Kingdom**

Drawing Title
Proposed Elevation North

Drawing Status	Drawing:	MW	Revision
For Planning	Checked:	BK/PJ	P01

Date:	Scale @ A1	Scale @ A3
18/09/20	1 : 100	

Drawing No.
13454-PCO-ZZ-ZZ-DR-A- P04 113