
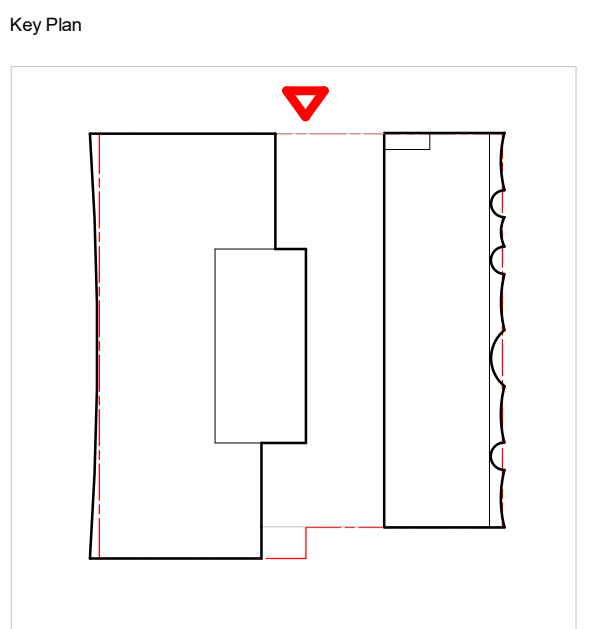


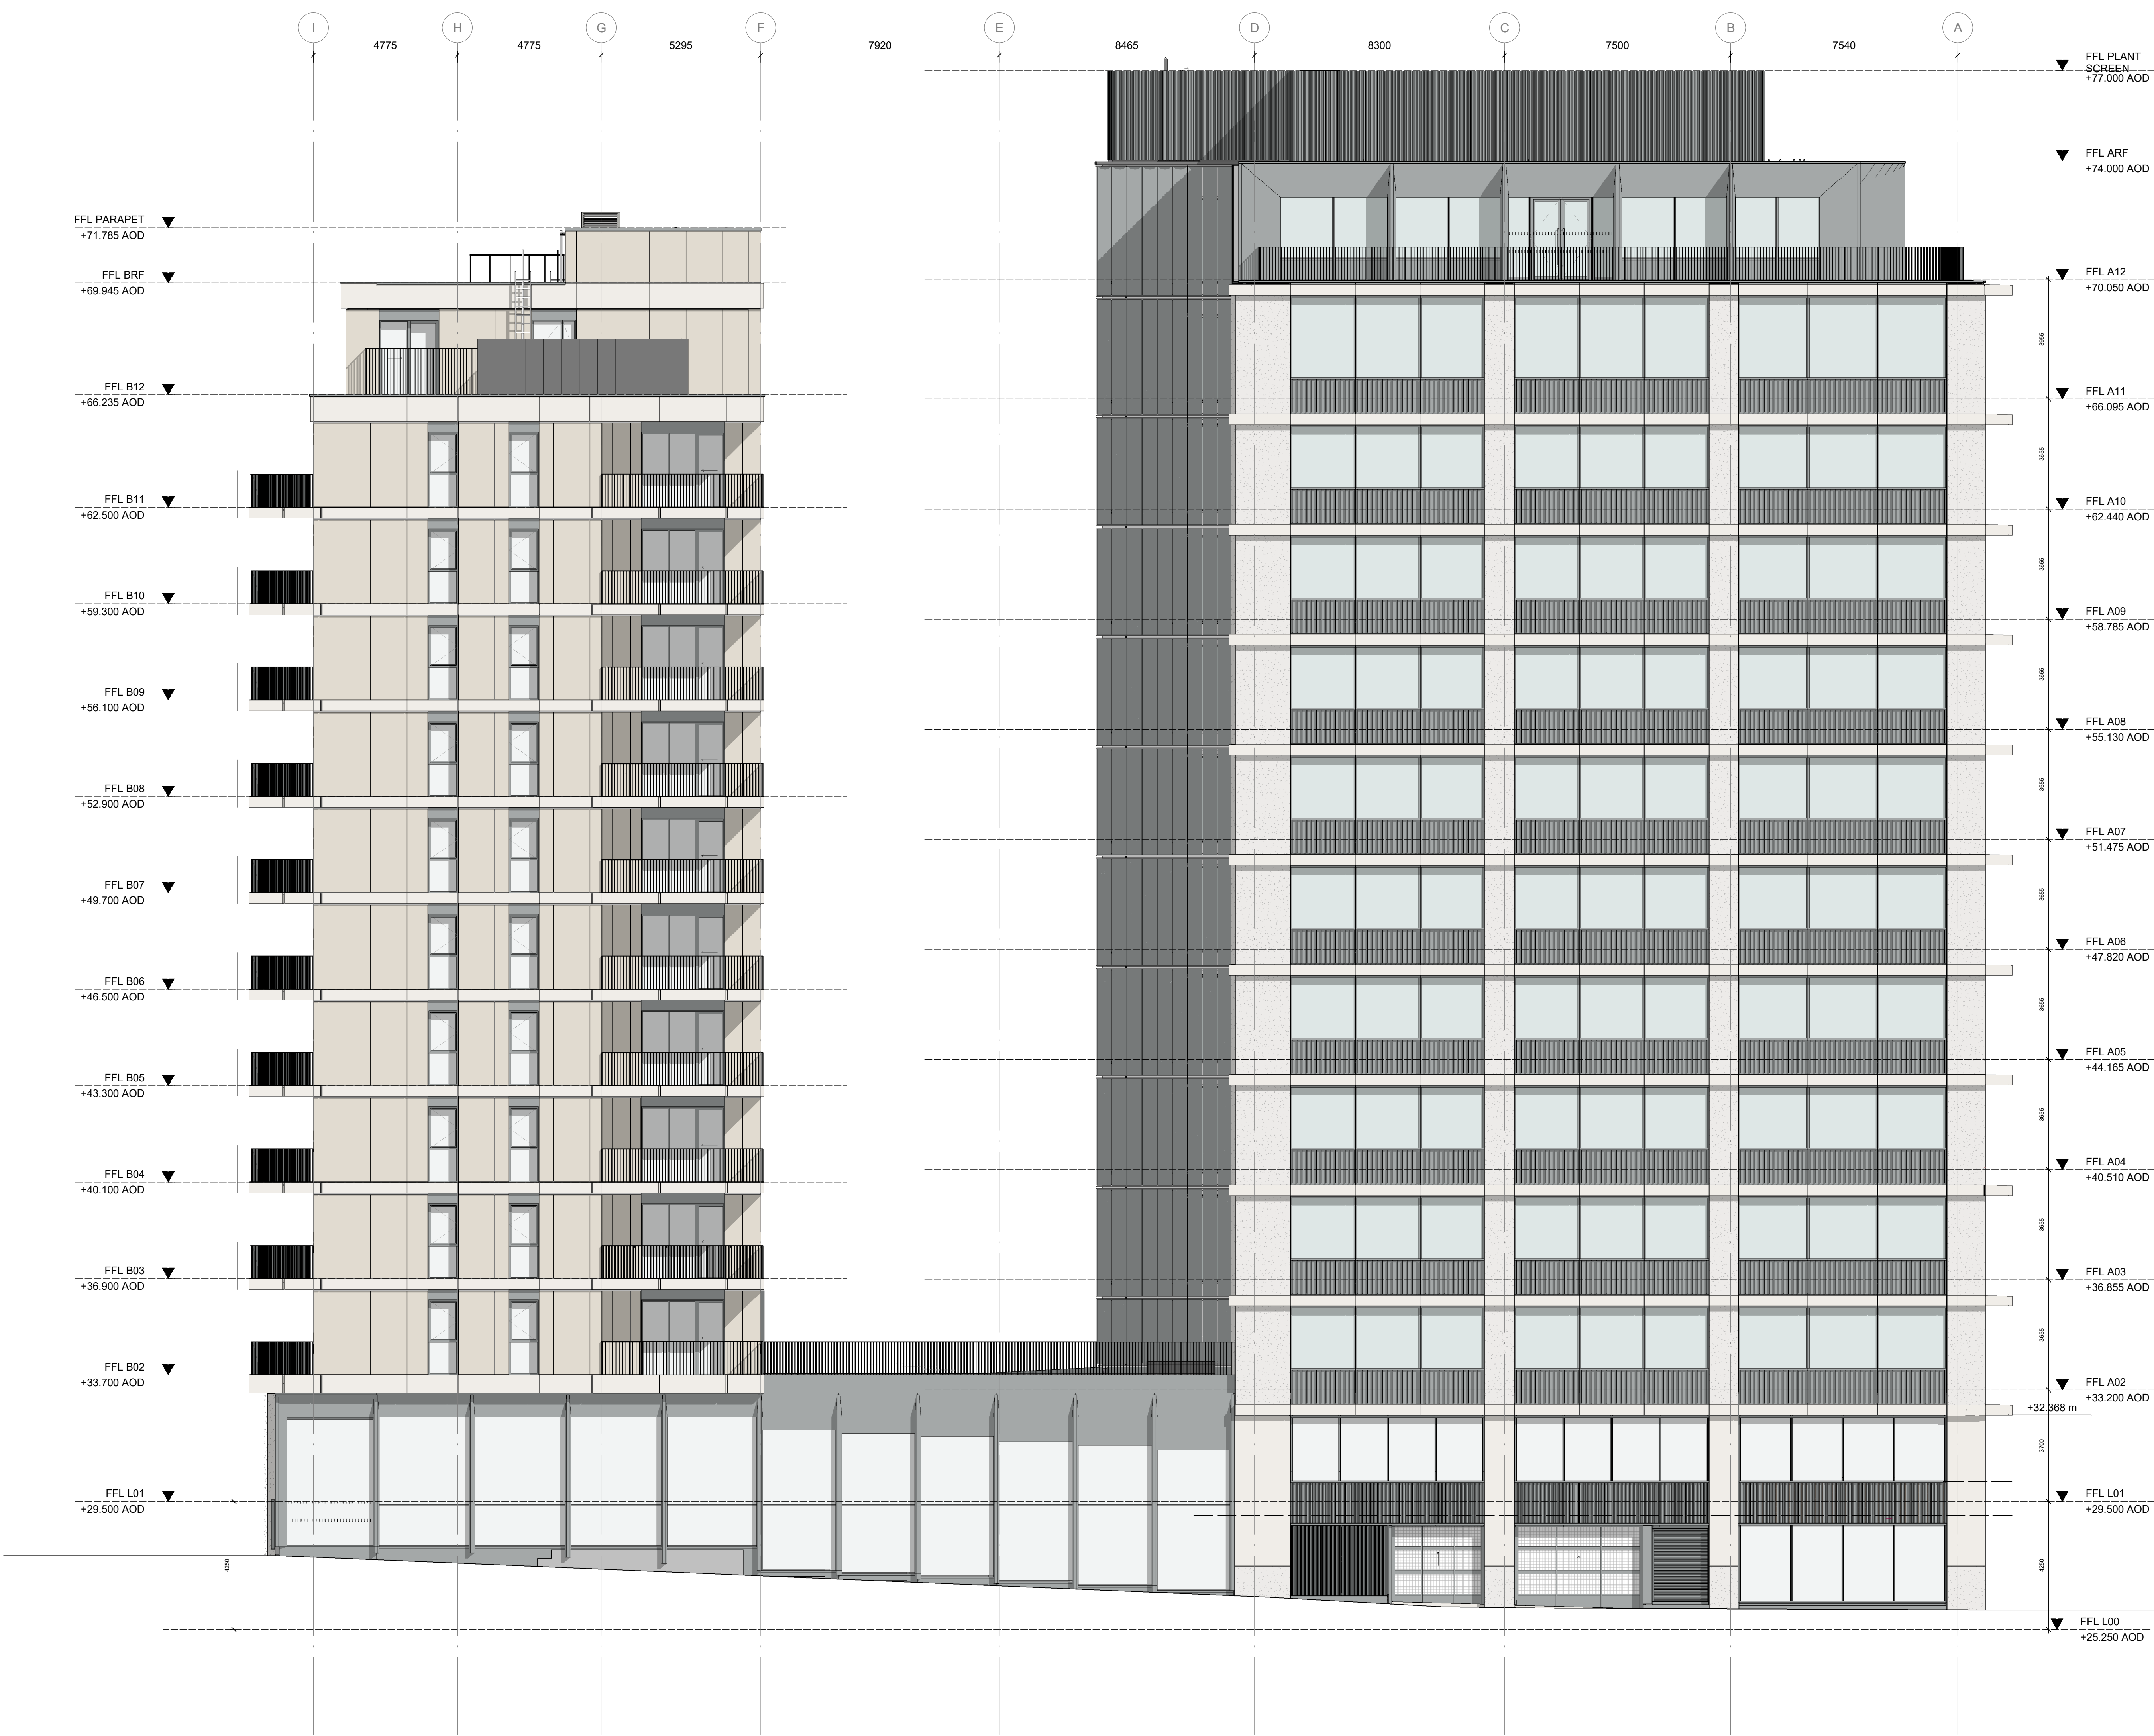

Do not scale from this drawing.
Check drawing on receipt and immediately report any discrepancies to the Architect.
Verify all dimensions and levels on site prior to construction.
The contents of this drawing are Piercy&Company copyright and shall not be re-used without their written permission.

Notes

P11	28/06/23	S4B For Comment
P10	01/06/23	S4B For Comment
P09	21/06/22	S4B For Comment
P08	03/09/21	S4B For Comment
P07	11/08/21	S4 For comment
P06	21/05/21	S4 For Comment
P05	14/05/21	S4 For Comment
P04	30/04/21	S4 For Comment
Rev	Date	Description
Drawn		Checked

Piercy&Company

Piercy&Company
39 Plender Street
London NW1 0DT

T +44(0)20 74249611
info@piercyandco.com
www.piercyandco.com

Client

King's Cross Central Limited
Partnership

Project

Plot R8,
King's Cross,
London,
United Kingdom

Drawing Title

Proposed Elevation North

Drawing Status	Drawing:	TB	Revision
S4 For Comment	Checked:	BK/PJ	P11

Date:	Scale @ A1	Scale @ A3
11/09/20	1 : 100	

Drawing No.
KXC - R8 - 001 - 13454 - A - 20-413 - P11