
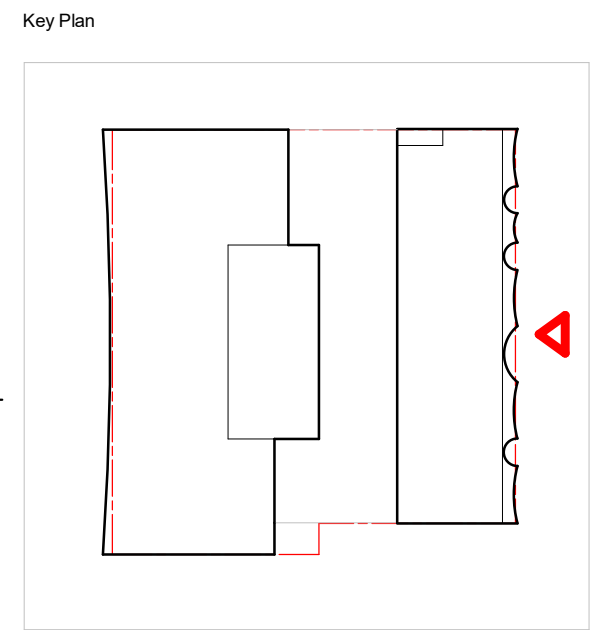


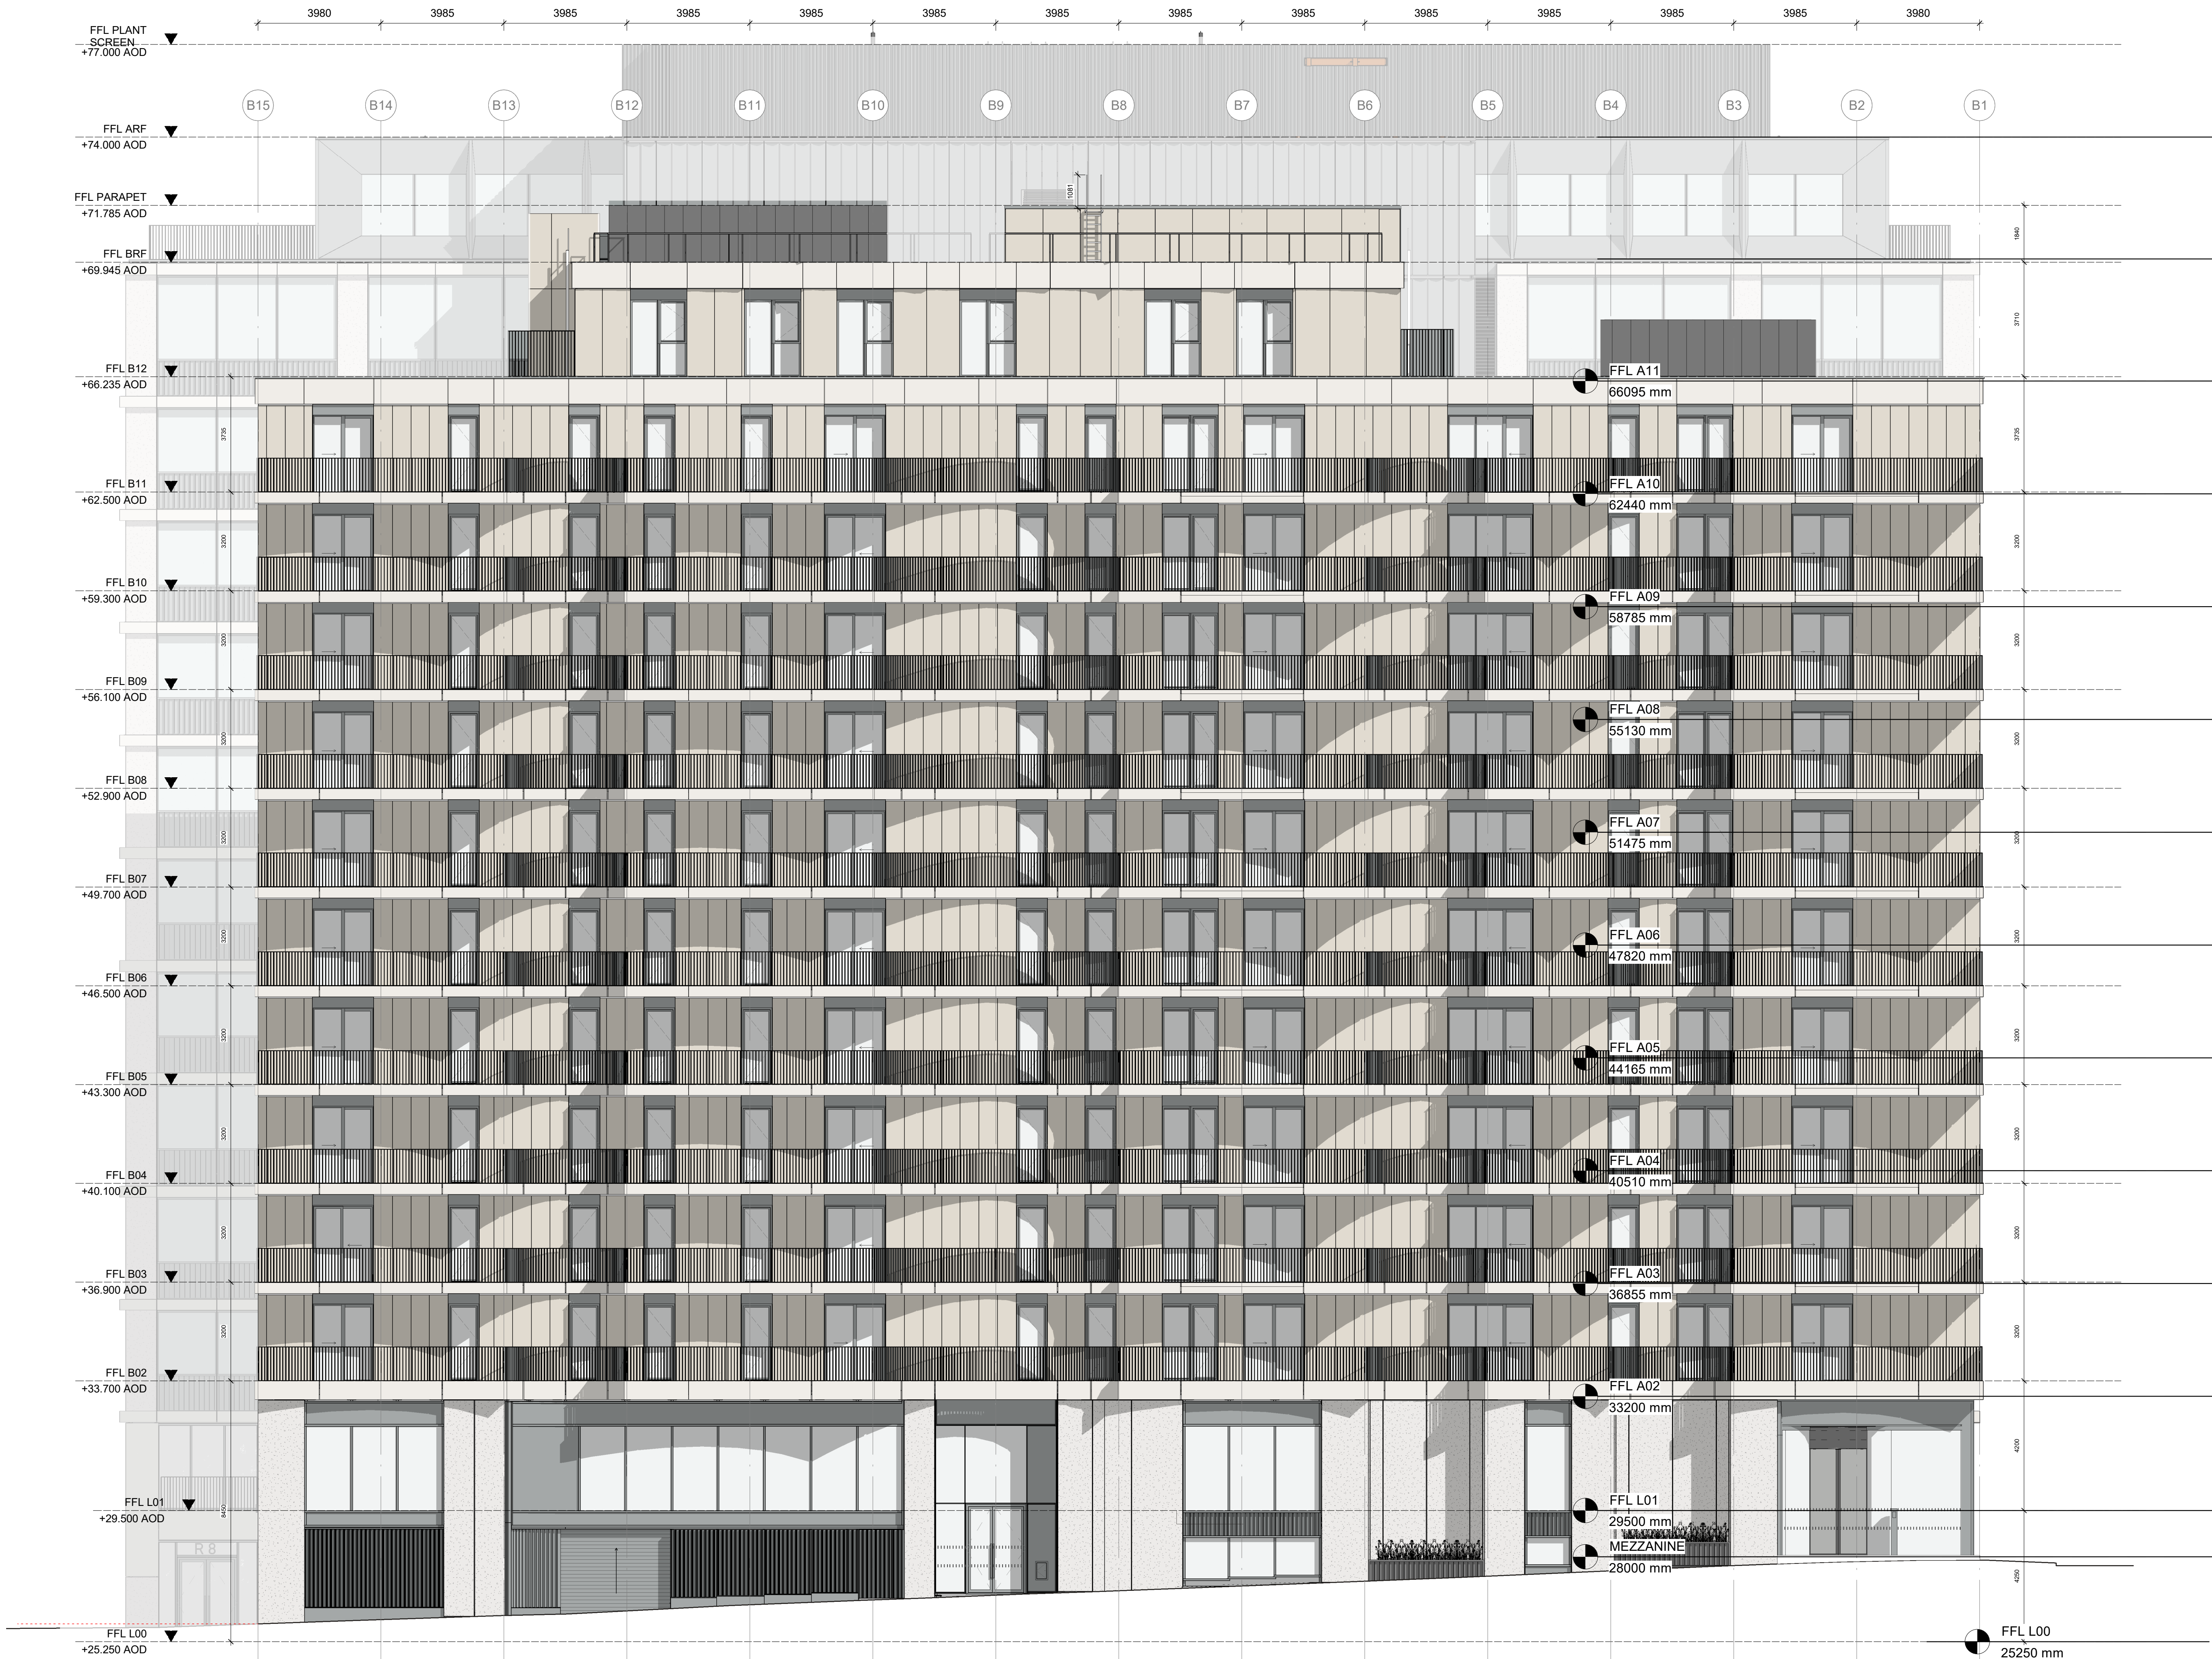

Do not scale from this drawing.
Check drawing on receipt and immediately report any discrepancies to the Architect.
Verify all dimensions and levels on site prior to construction.
The contents of this drawing are Piercy&Company copyright and shall not be re-used without their written permission.

Notes

P09	28/06/23	S4B	For Comment		
P08	01/06/23	S4B	For Comment		
P07	21/06/22	S4B	For Comment		
P06	21/05/21	S4	For Comment		
P05	14/05/21	S4	For Comment		
P04	11/05/21	S4	For Comment		
P03	26/03/21	S4	For Comment		
P02	19/03/21	S4	For Comment		
Rev	Date	Description		Drawn	Checked

Piercy&Company

Piercy&Company
39 Plender Street
London NW1 0DT

T +44(0)20 74249611
info@piercyandco.com
www.piercyandco.com

Client
King's Cross Central Limited
Partnership

Project
Plot R8,
King's Cross,
London,
United Kingdom

Drawing Title
Proposed Elevation East

Drawing Status S4 For Comment	Drawing: Checked: TB BK/PJ	Revision P09
Date: 11/09/20	Scale @ A1 1 : 100	Scale @ A3

Drawing No.
KXC - R8 - 001 - 13454 - A - 20-412 - P09