


Do not scale from this drawing.
Check drawing on receipt and immediately report any discrepancies to the Architect.
Verify all dimensions and levels on site prior to construction.
The contents of this drawing are Piercy&Company copyright and shall not be re-used without their written permission.

Notes

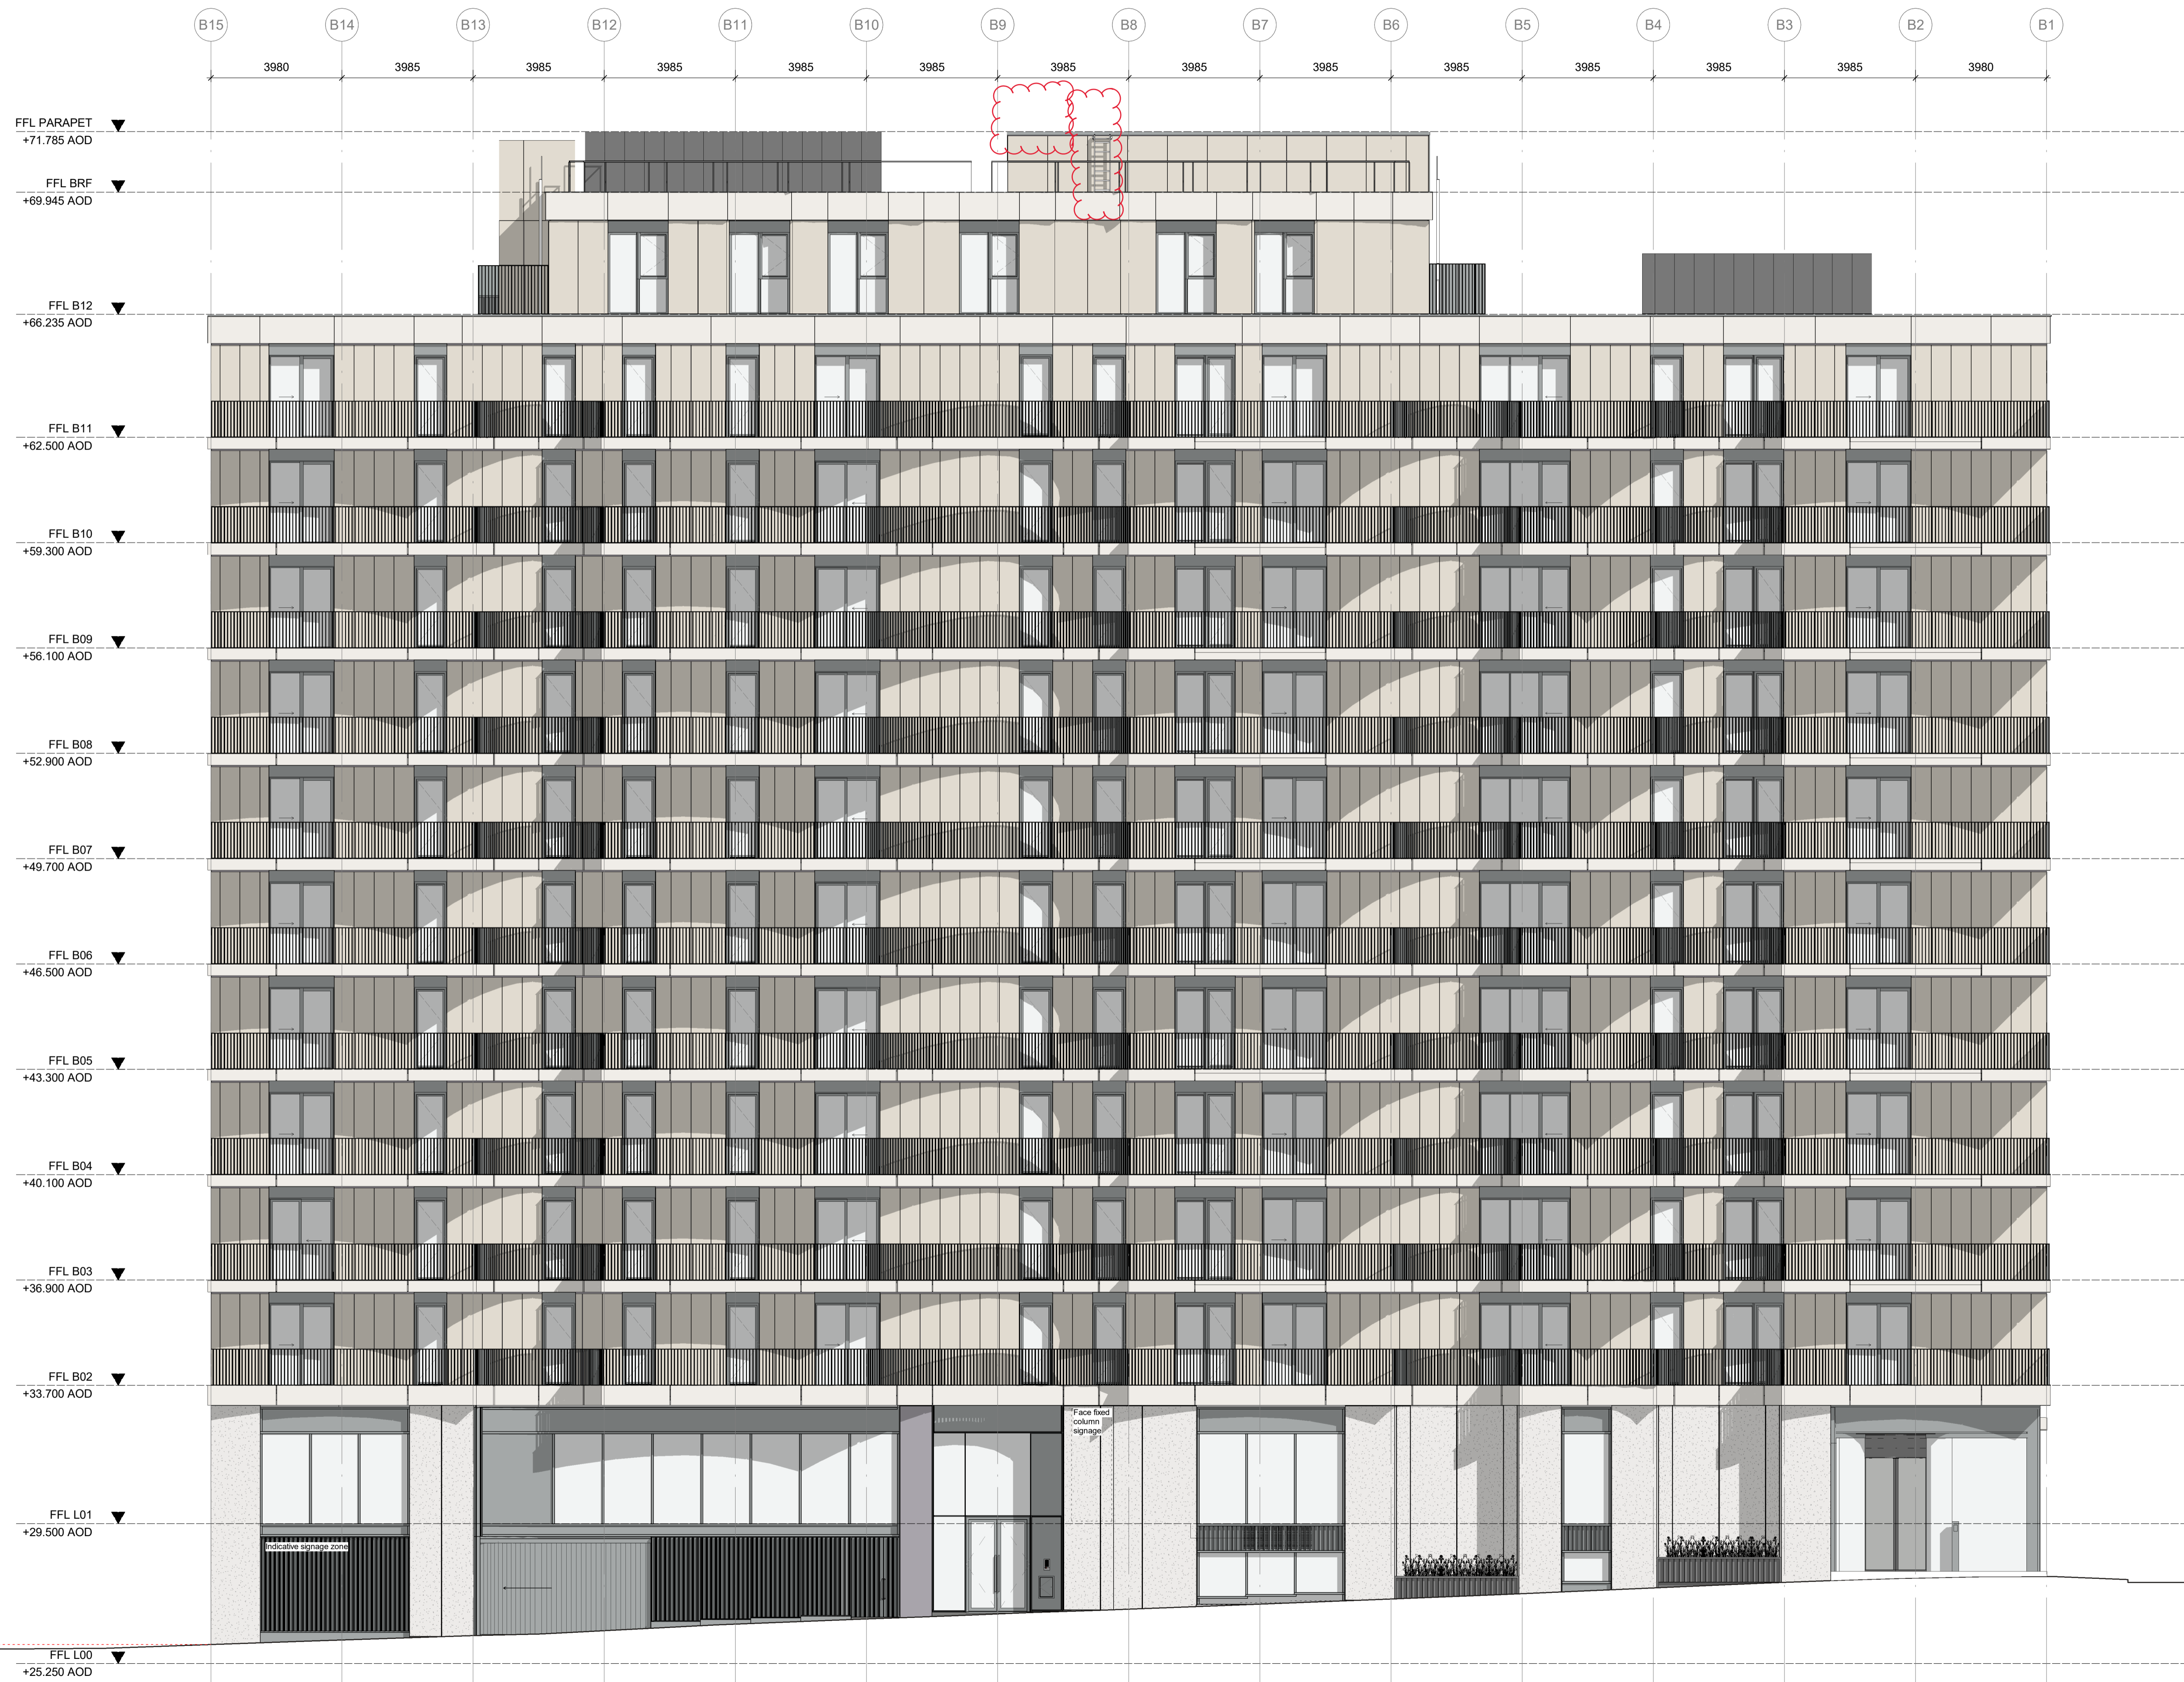

Rev	Date	For Planning	Description	Drawn	Checked
P01	14/04/22				

Piercy&Company

Piercy&Company
39 Plender Street
London NW1 0DT

T +44(0)20 74249611
info@piercyandco.com
www.piercyandco.com

Client
King's Cross Central Limited
Partnership

Project
Plot R8,
King's Cross,
London,
United Kingdom

Drawing Title
Proposed Elevation East

Drawing Status	Drawing	MW	Revision
For Planning	Checked:	BK/PJ	P01

Date:	Scale @ A1	Scale @ A3
18/09/20	1 : 100	

Drawing No.
13454-PCO-ZB-ZZ-DR-A- P04 112