



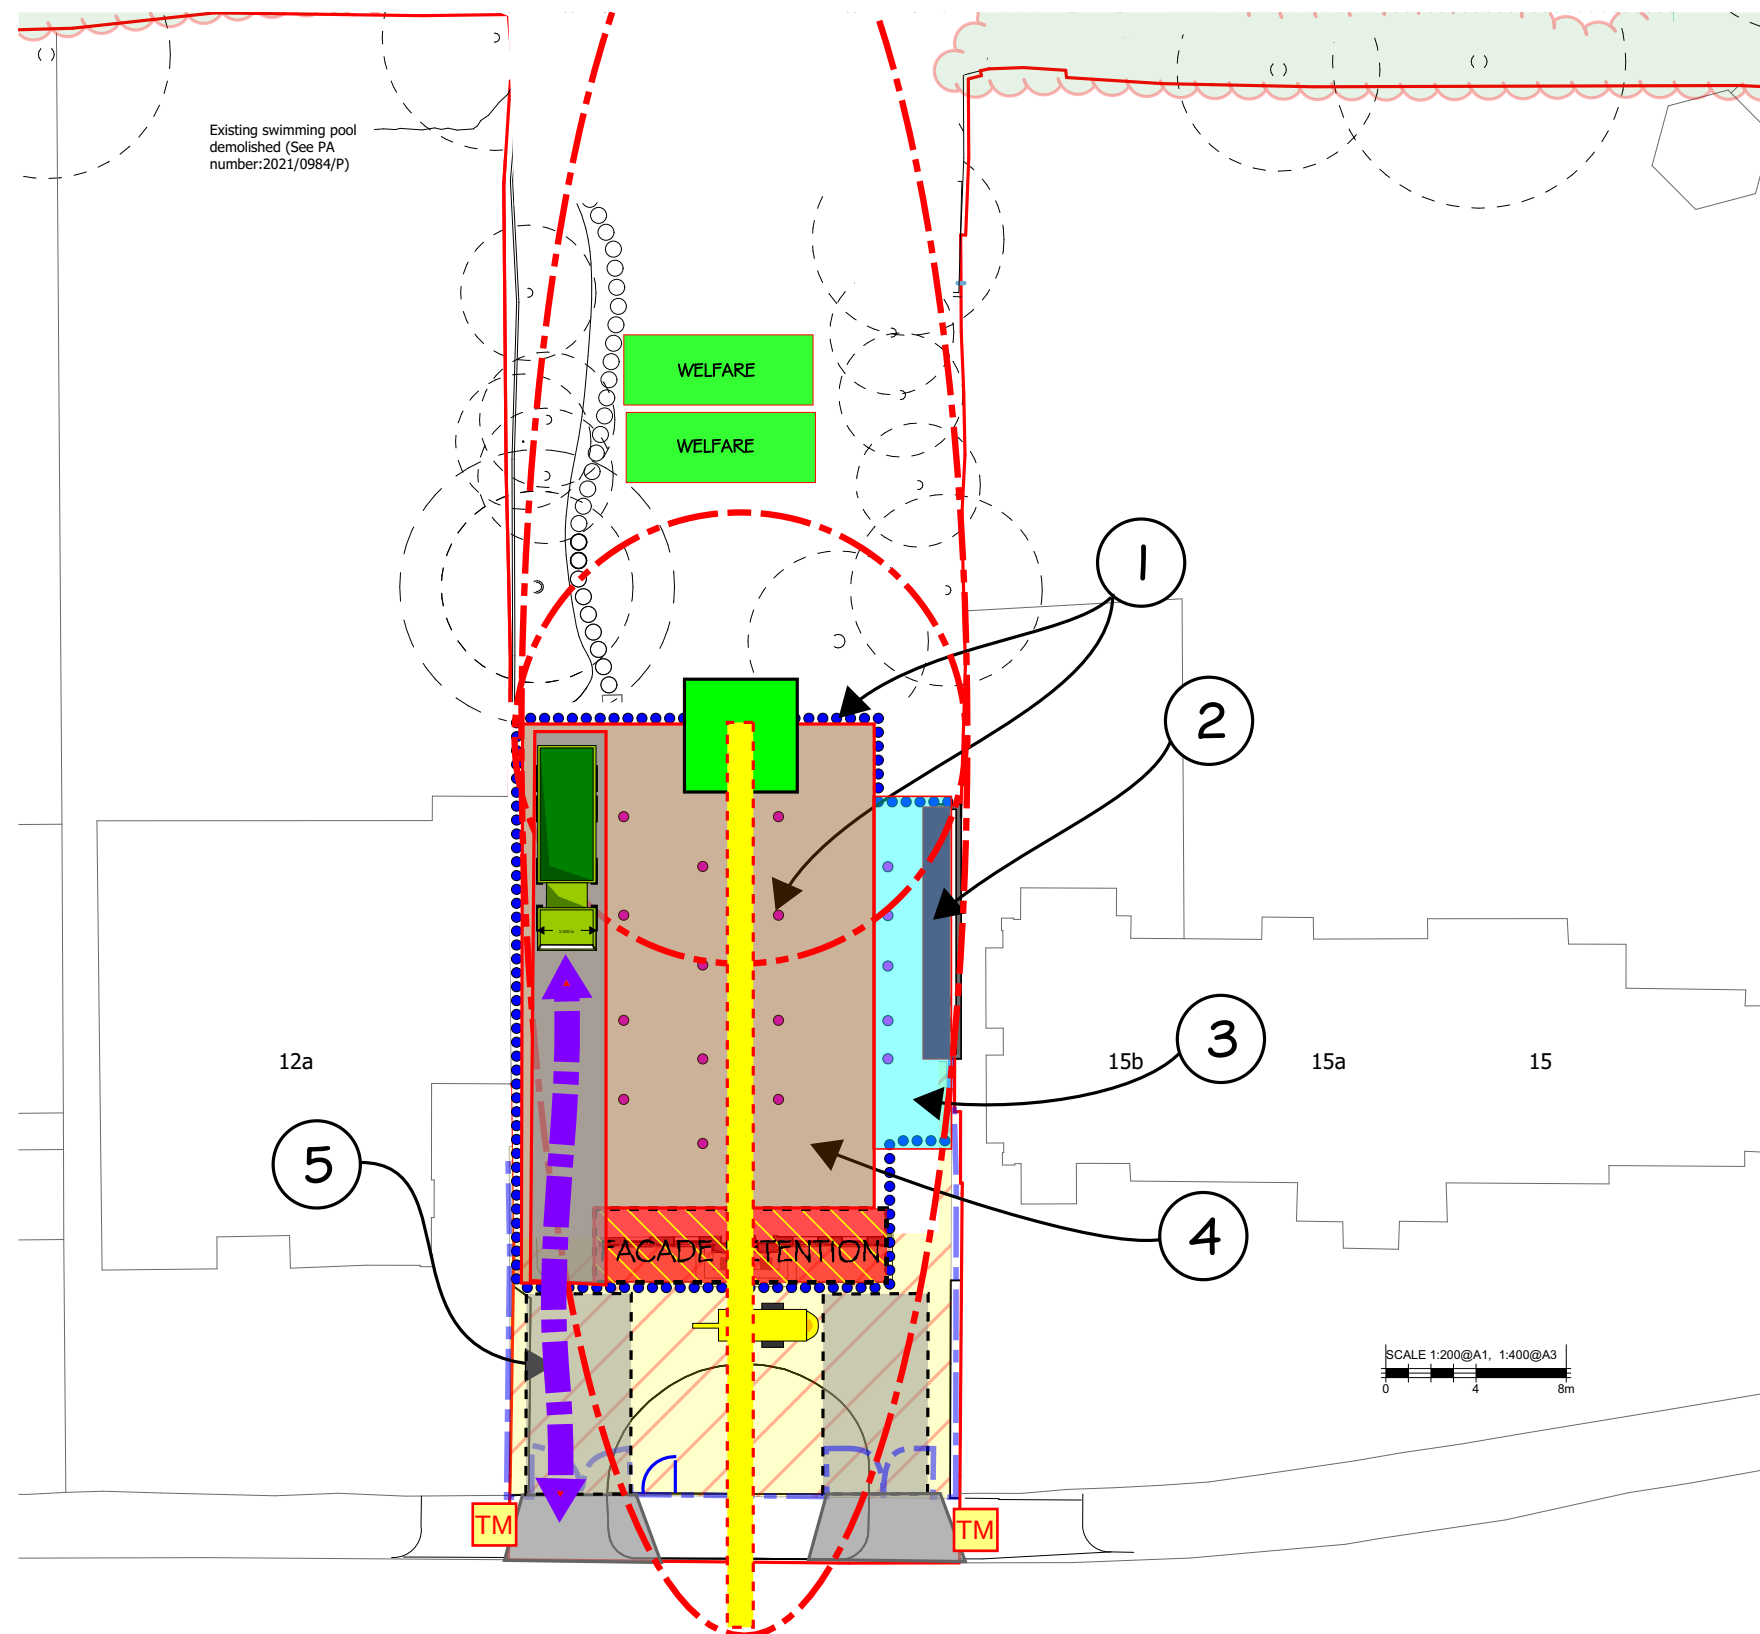

PROPOSED SITE SETUP 2 of 3

- 1) Piling to Main House area
- 2) Underpinning to boundary wall
- 3) Install section of Proposed GF Slab to provide access route to Welfare / Site Offices
- 4) Bulk dig to Main House Basement area
- 5) Access route to LHS of facade retention for bulk dig spoil removal - NOTE: Surface of access blinded to prevent vehicles picking up spoil on tyres

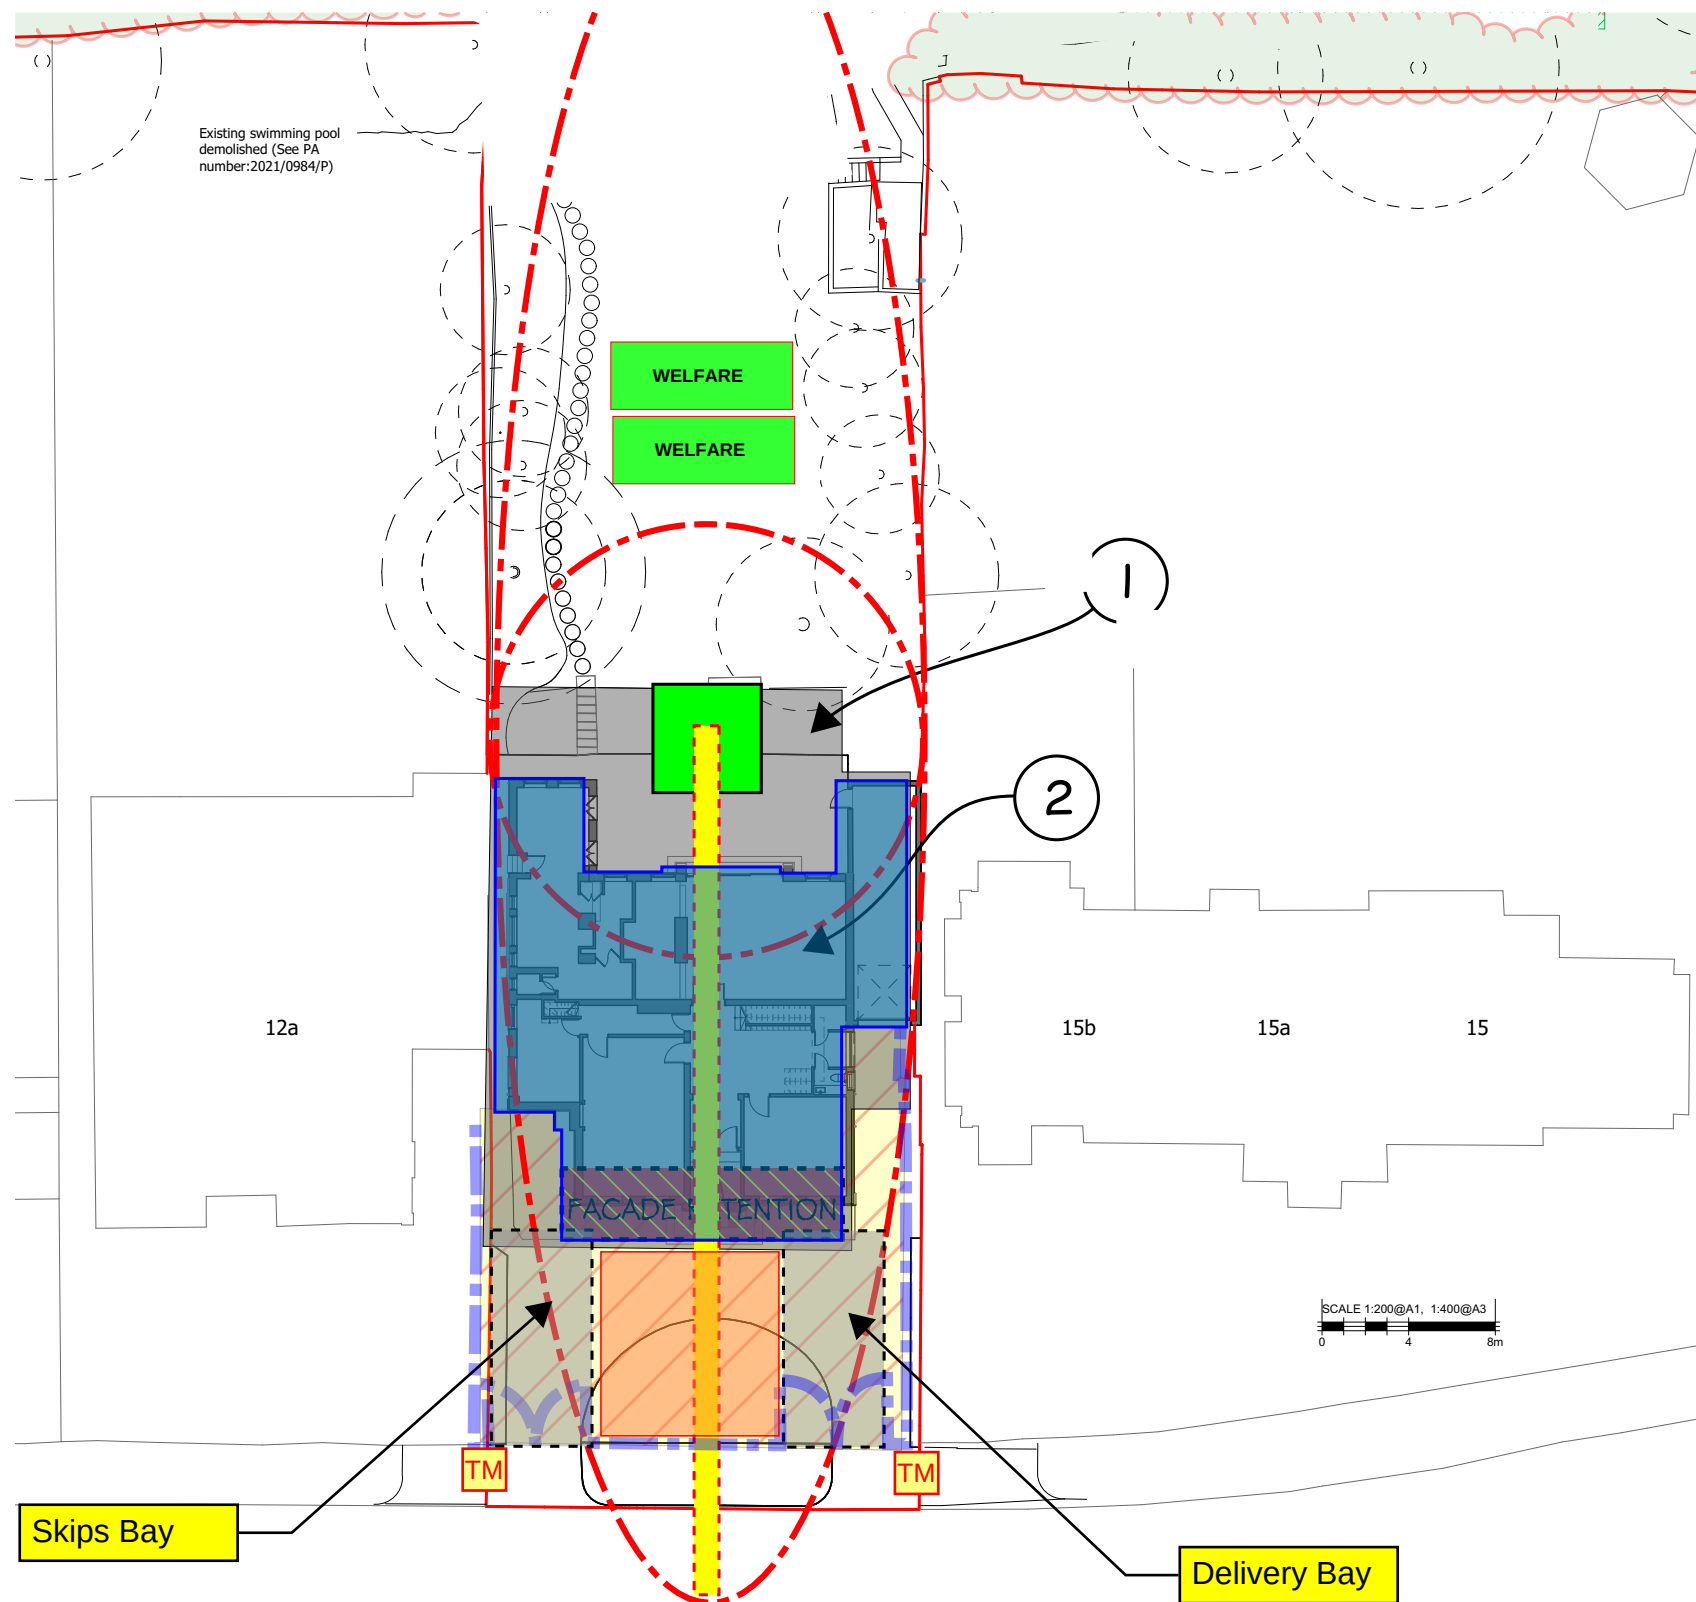

PROPOSED SITE SETUP 3 of 3

- 1) Construct Ground Floor Slab to Main House area
- 2) With GF Slab installed, complete the Basement Top Down concurrently with the Superstructure frame of Main House