
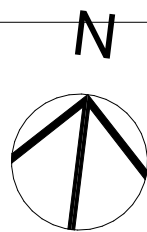
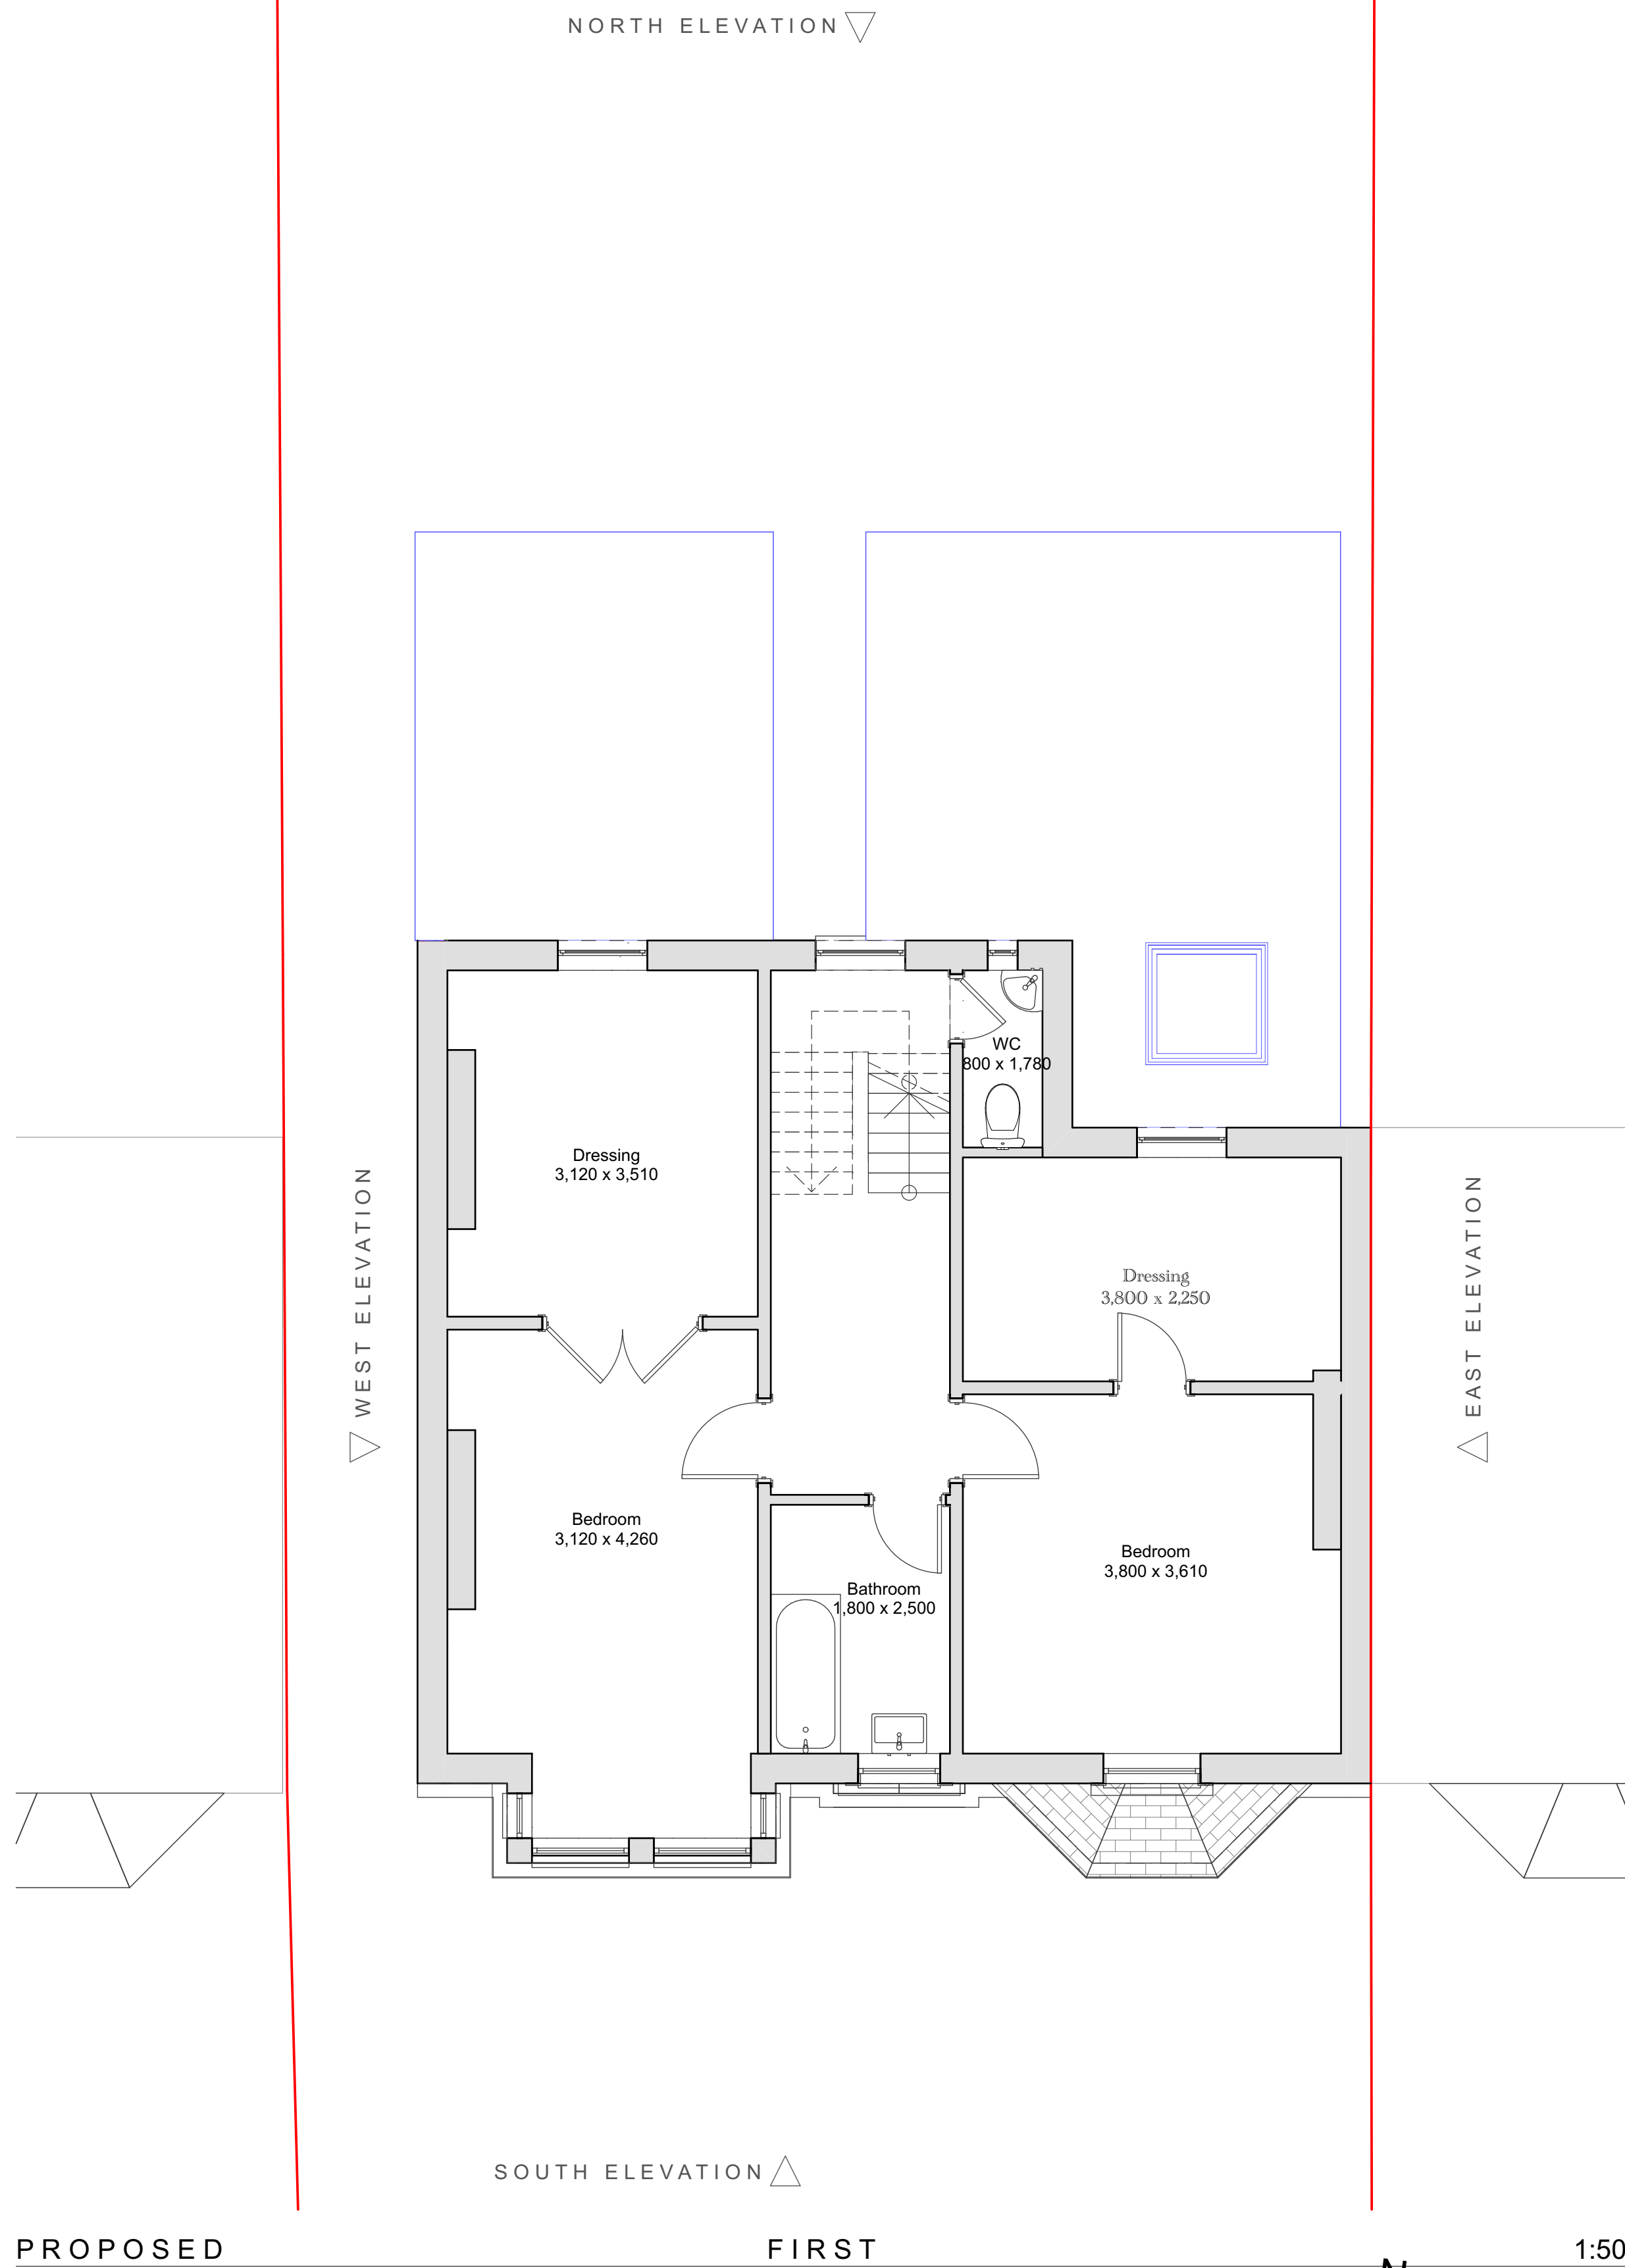


Materials to match existing unless otherwise stated on the drawings.

Any rooflights not to project more than 150mm from the plane of the roof

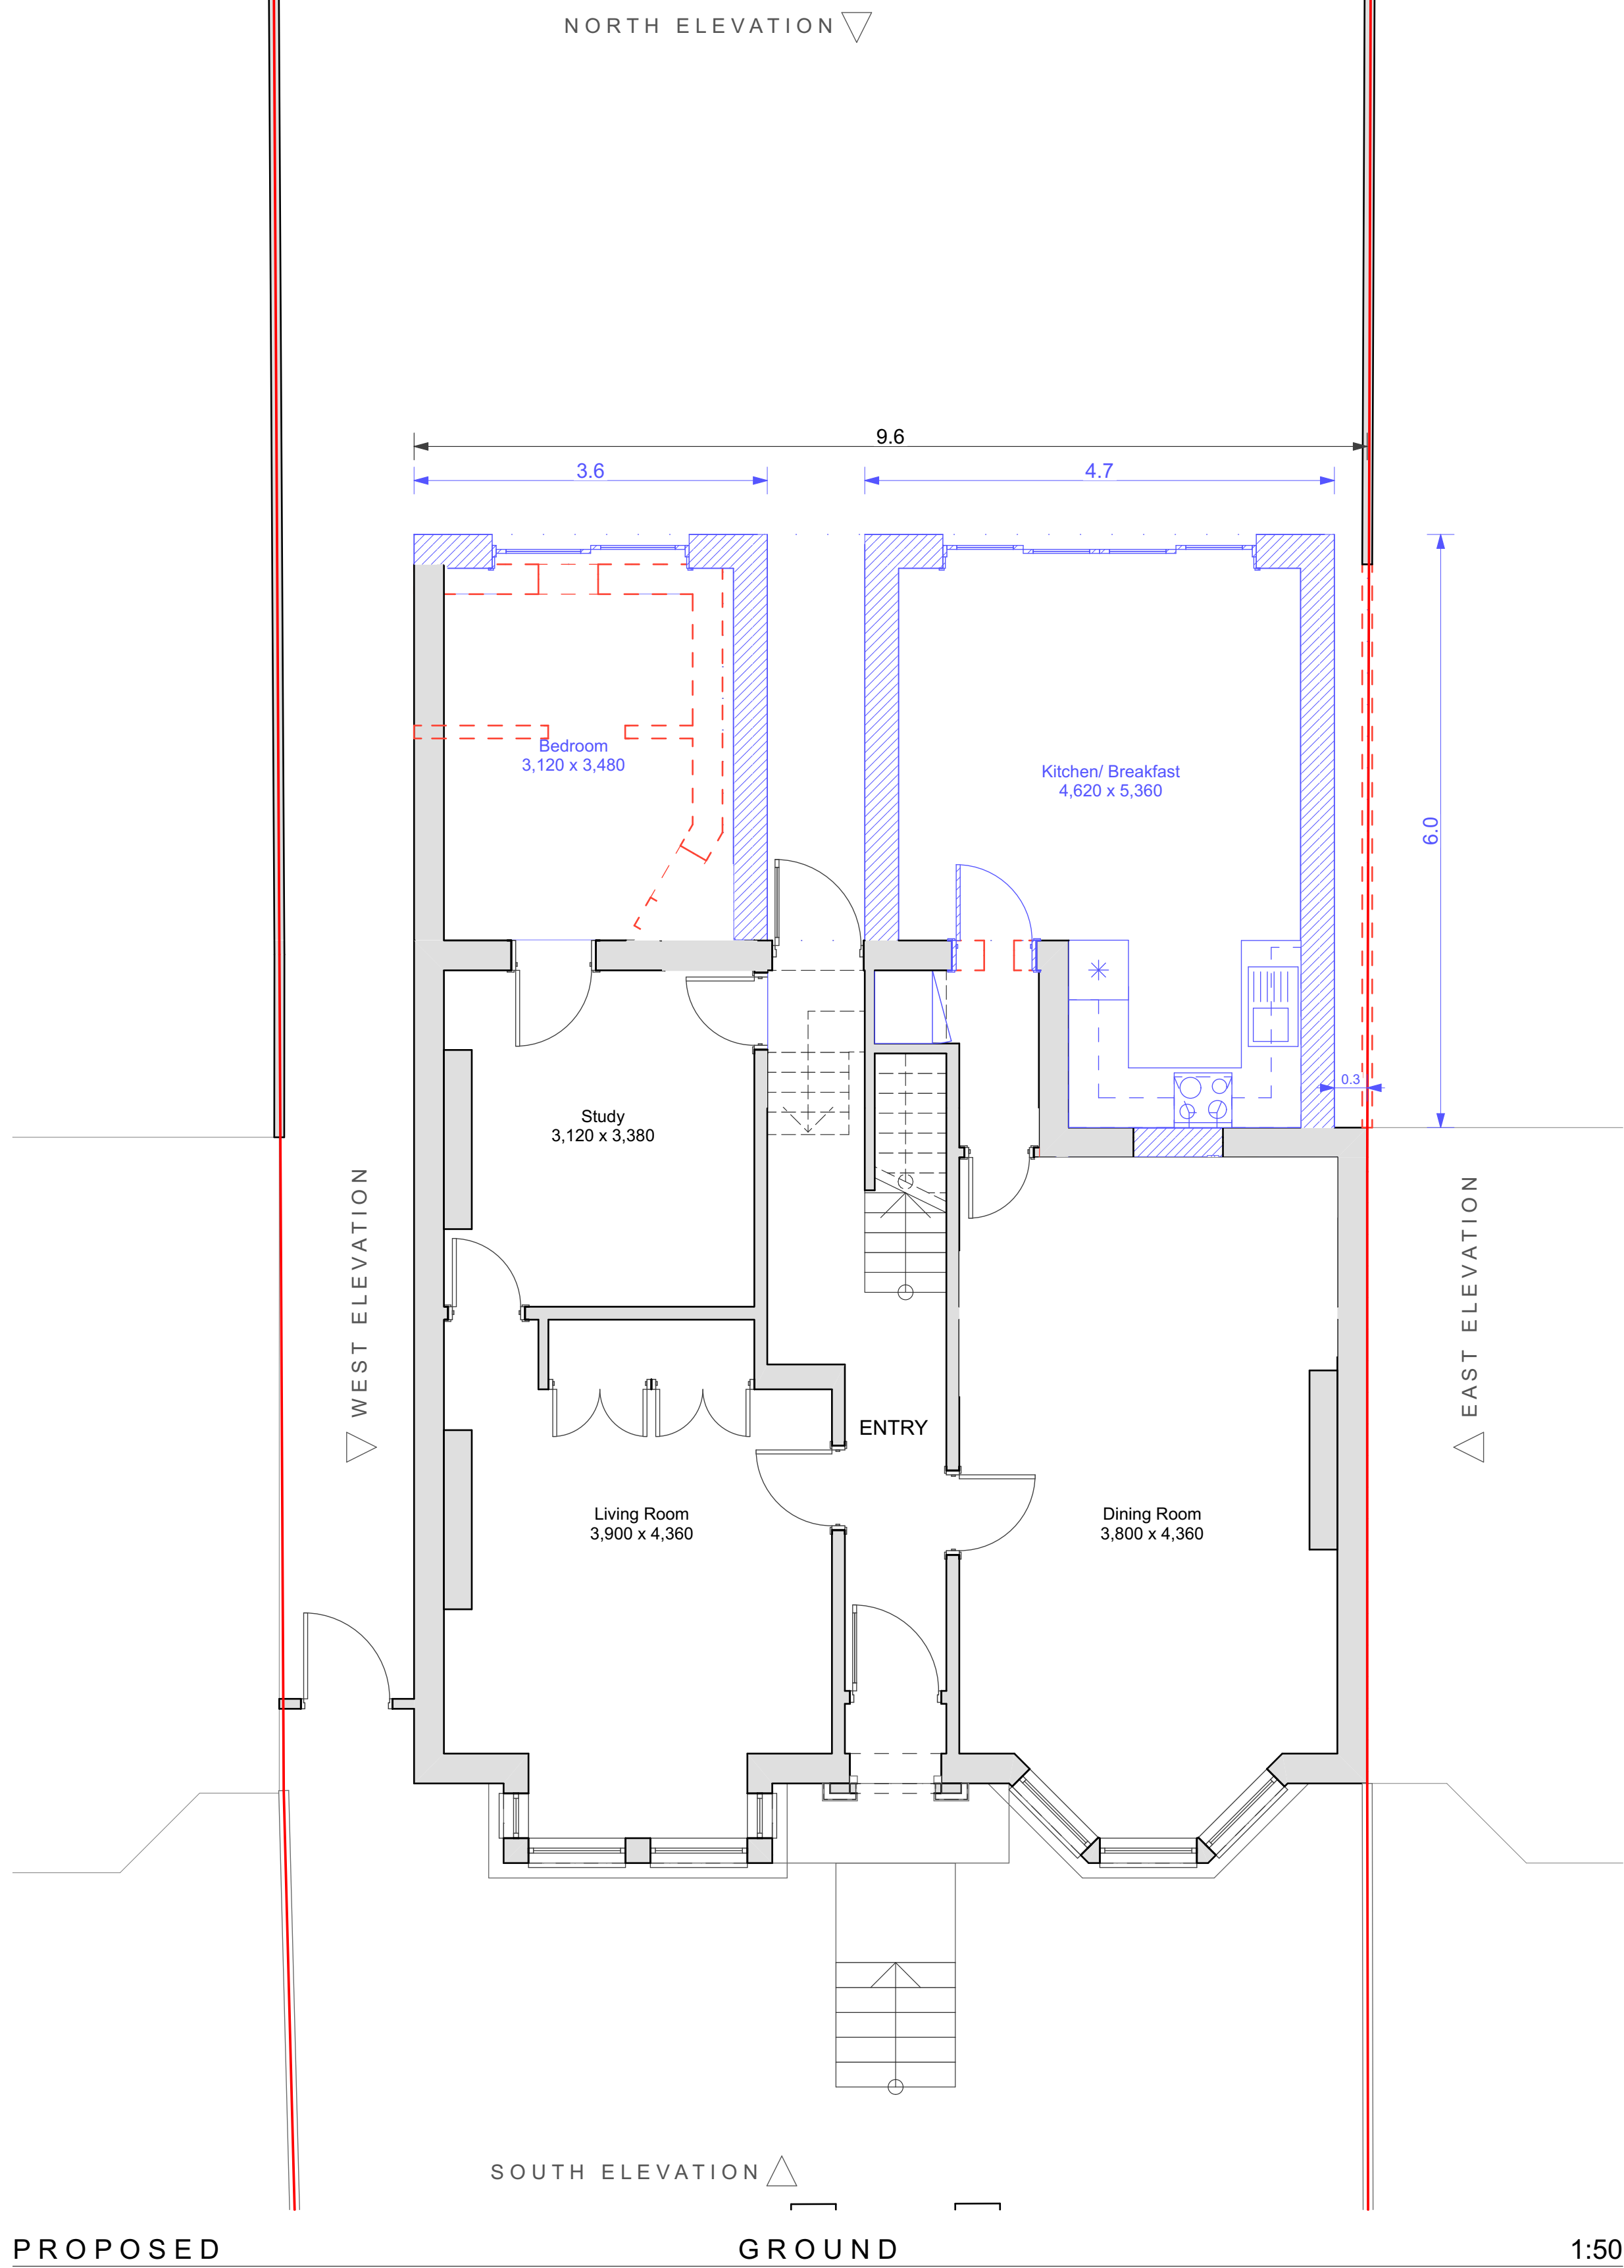

Existing
To be demolished
New


Looking to extend your home?
Call for a free consultation today;
020 8954 6291
www.yooparchitects.co.uk
YOOP Architects, your local architect

YOOP
Architects

Office 128, 28A Church Road, Stanmore,
Middlesex, HA7 4AW, England
020 8954 6291
studio@yooparchitects.co.uk

Notes

This drawing is copyright of YOOP Architects.
Drawing for planning purposes, not construction

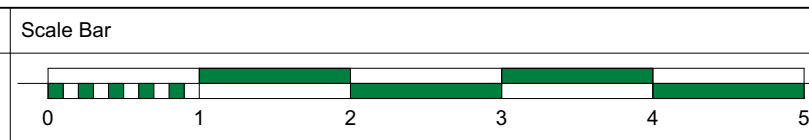

Scale

1:50 @A1
1:100 @A3

Purpose of Issue

PLANNING

Date of Issue

Friday, 14 July 2023

Project

Extensions & Refurbishment
27 Sherriff Road, London, NW6 2AS

Project No.

2022/068

Layout Title

PROPOSED GROUND AND FIRST FLOOR

Drawing Number

068/PR/210

Revision

A