

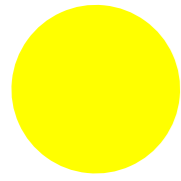


SUN

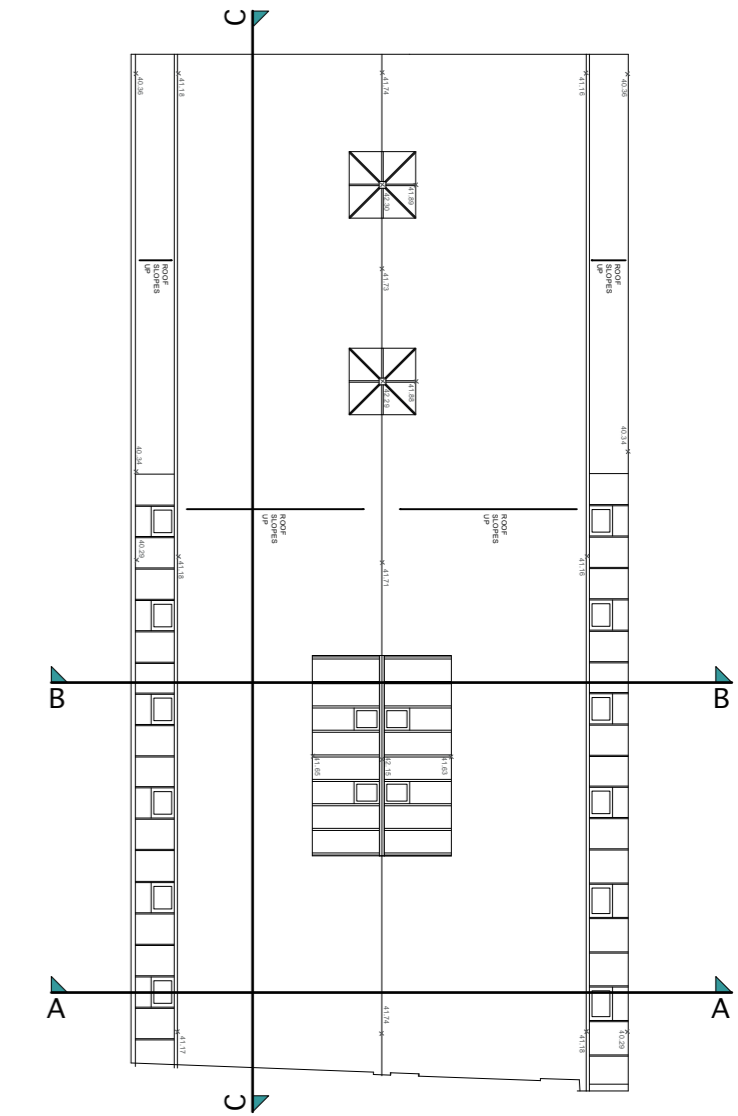

NOTE:
Layout based on survey information

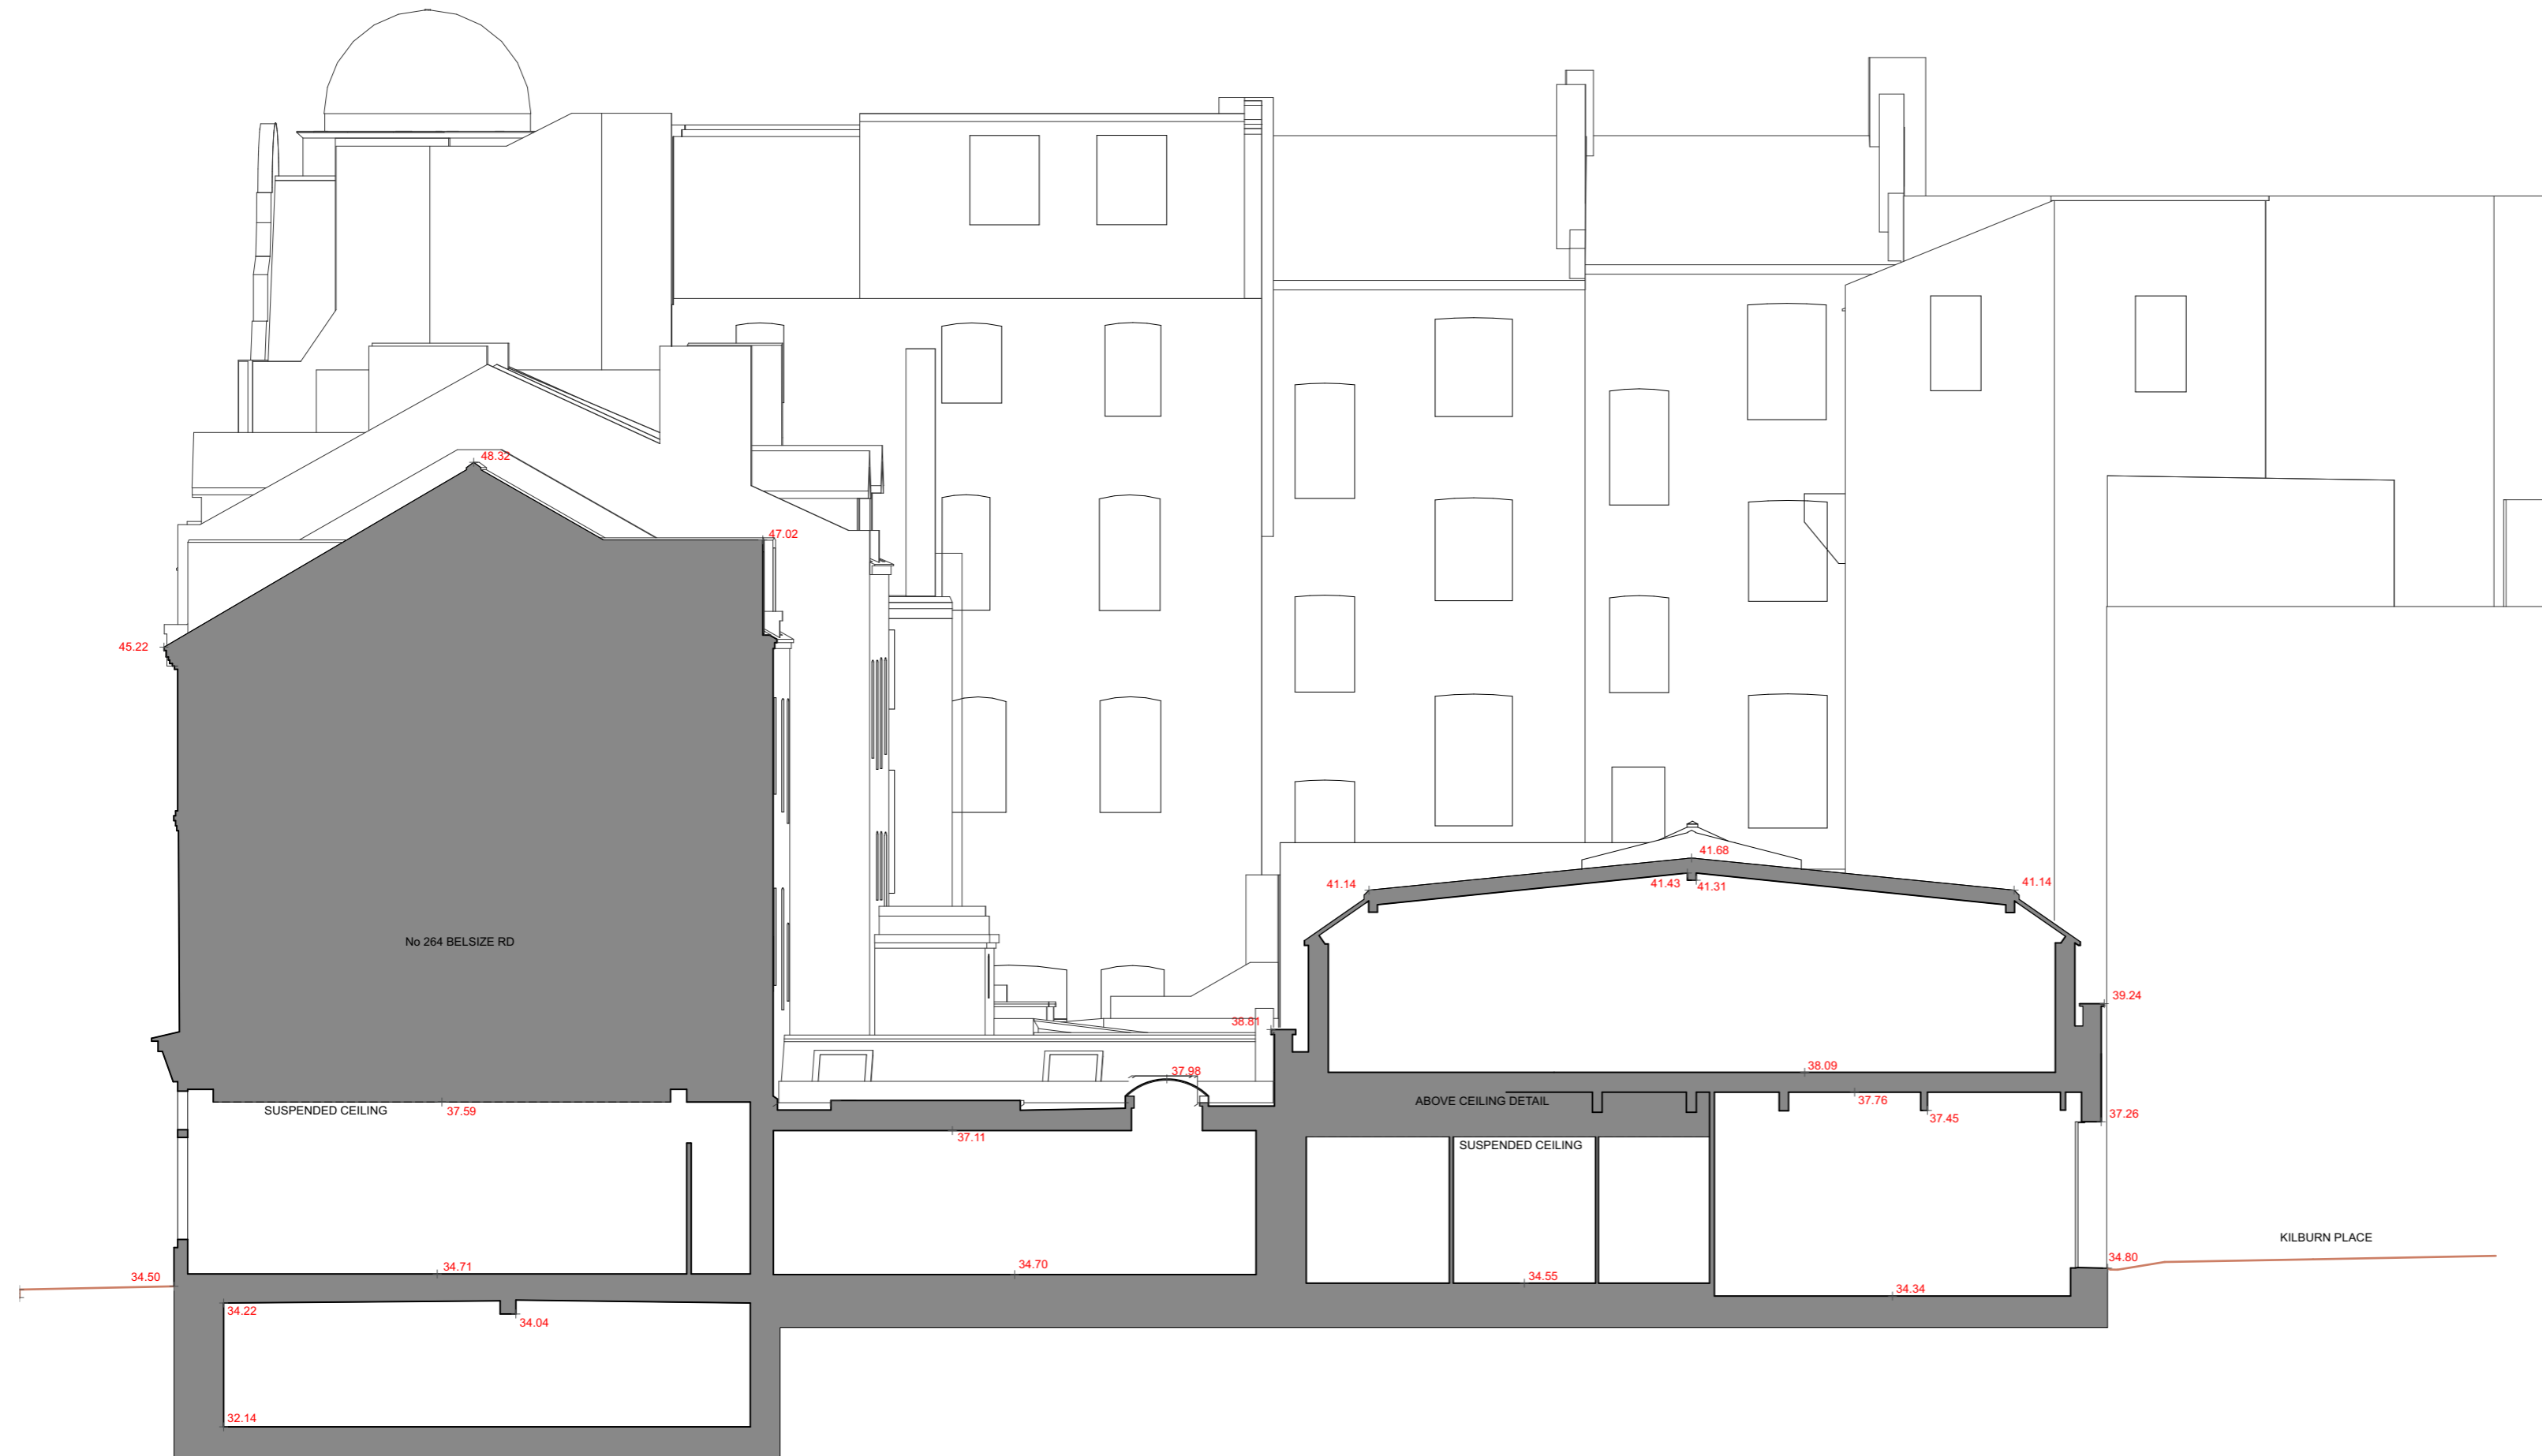

Datum 30.00m AOD

SECTION A-A

SECTION AA

PLANNING

AP (a.)
alan power | (ARCHITECTS.)

DRAWING
Section AA as existing
PROJECT
264 BELSIZE RD LONDON NW6 4BT
CLIENT
ROXBURG OVERSEAS LIMITED

A2 1:100 @ A2
1:200 @ A4

DRWG. N°
634 - 06
Rev.
-
Scale
1:100 @ A2
1:200 @ A4
Date
25 May 2023
Drawn

Alan Power Architects Ltd
13 Needham Road London, W11 2RP
Tel. 020 7229 9375 Fax. 020 7221 4172

DO NOT SCALE FROM THIS DRAWING. ALL DIMENSIONS TO BE CHECKED ON SITE AND DISCREPANCIES REPORTED TO ARCHITECT