

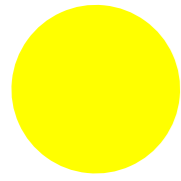


SUN

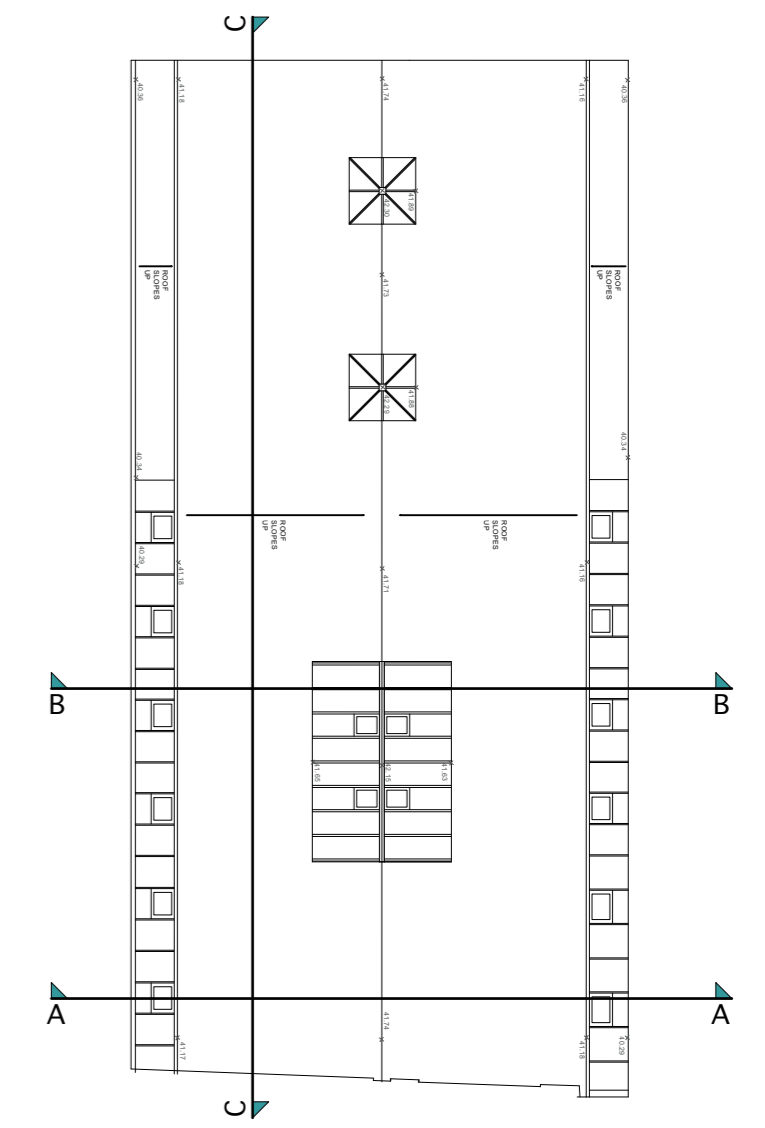

NOTE:
Layout based on survey information

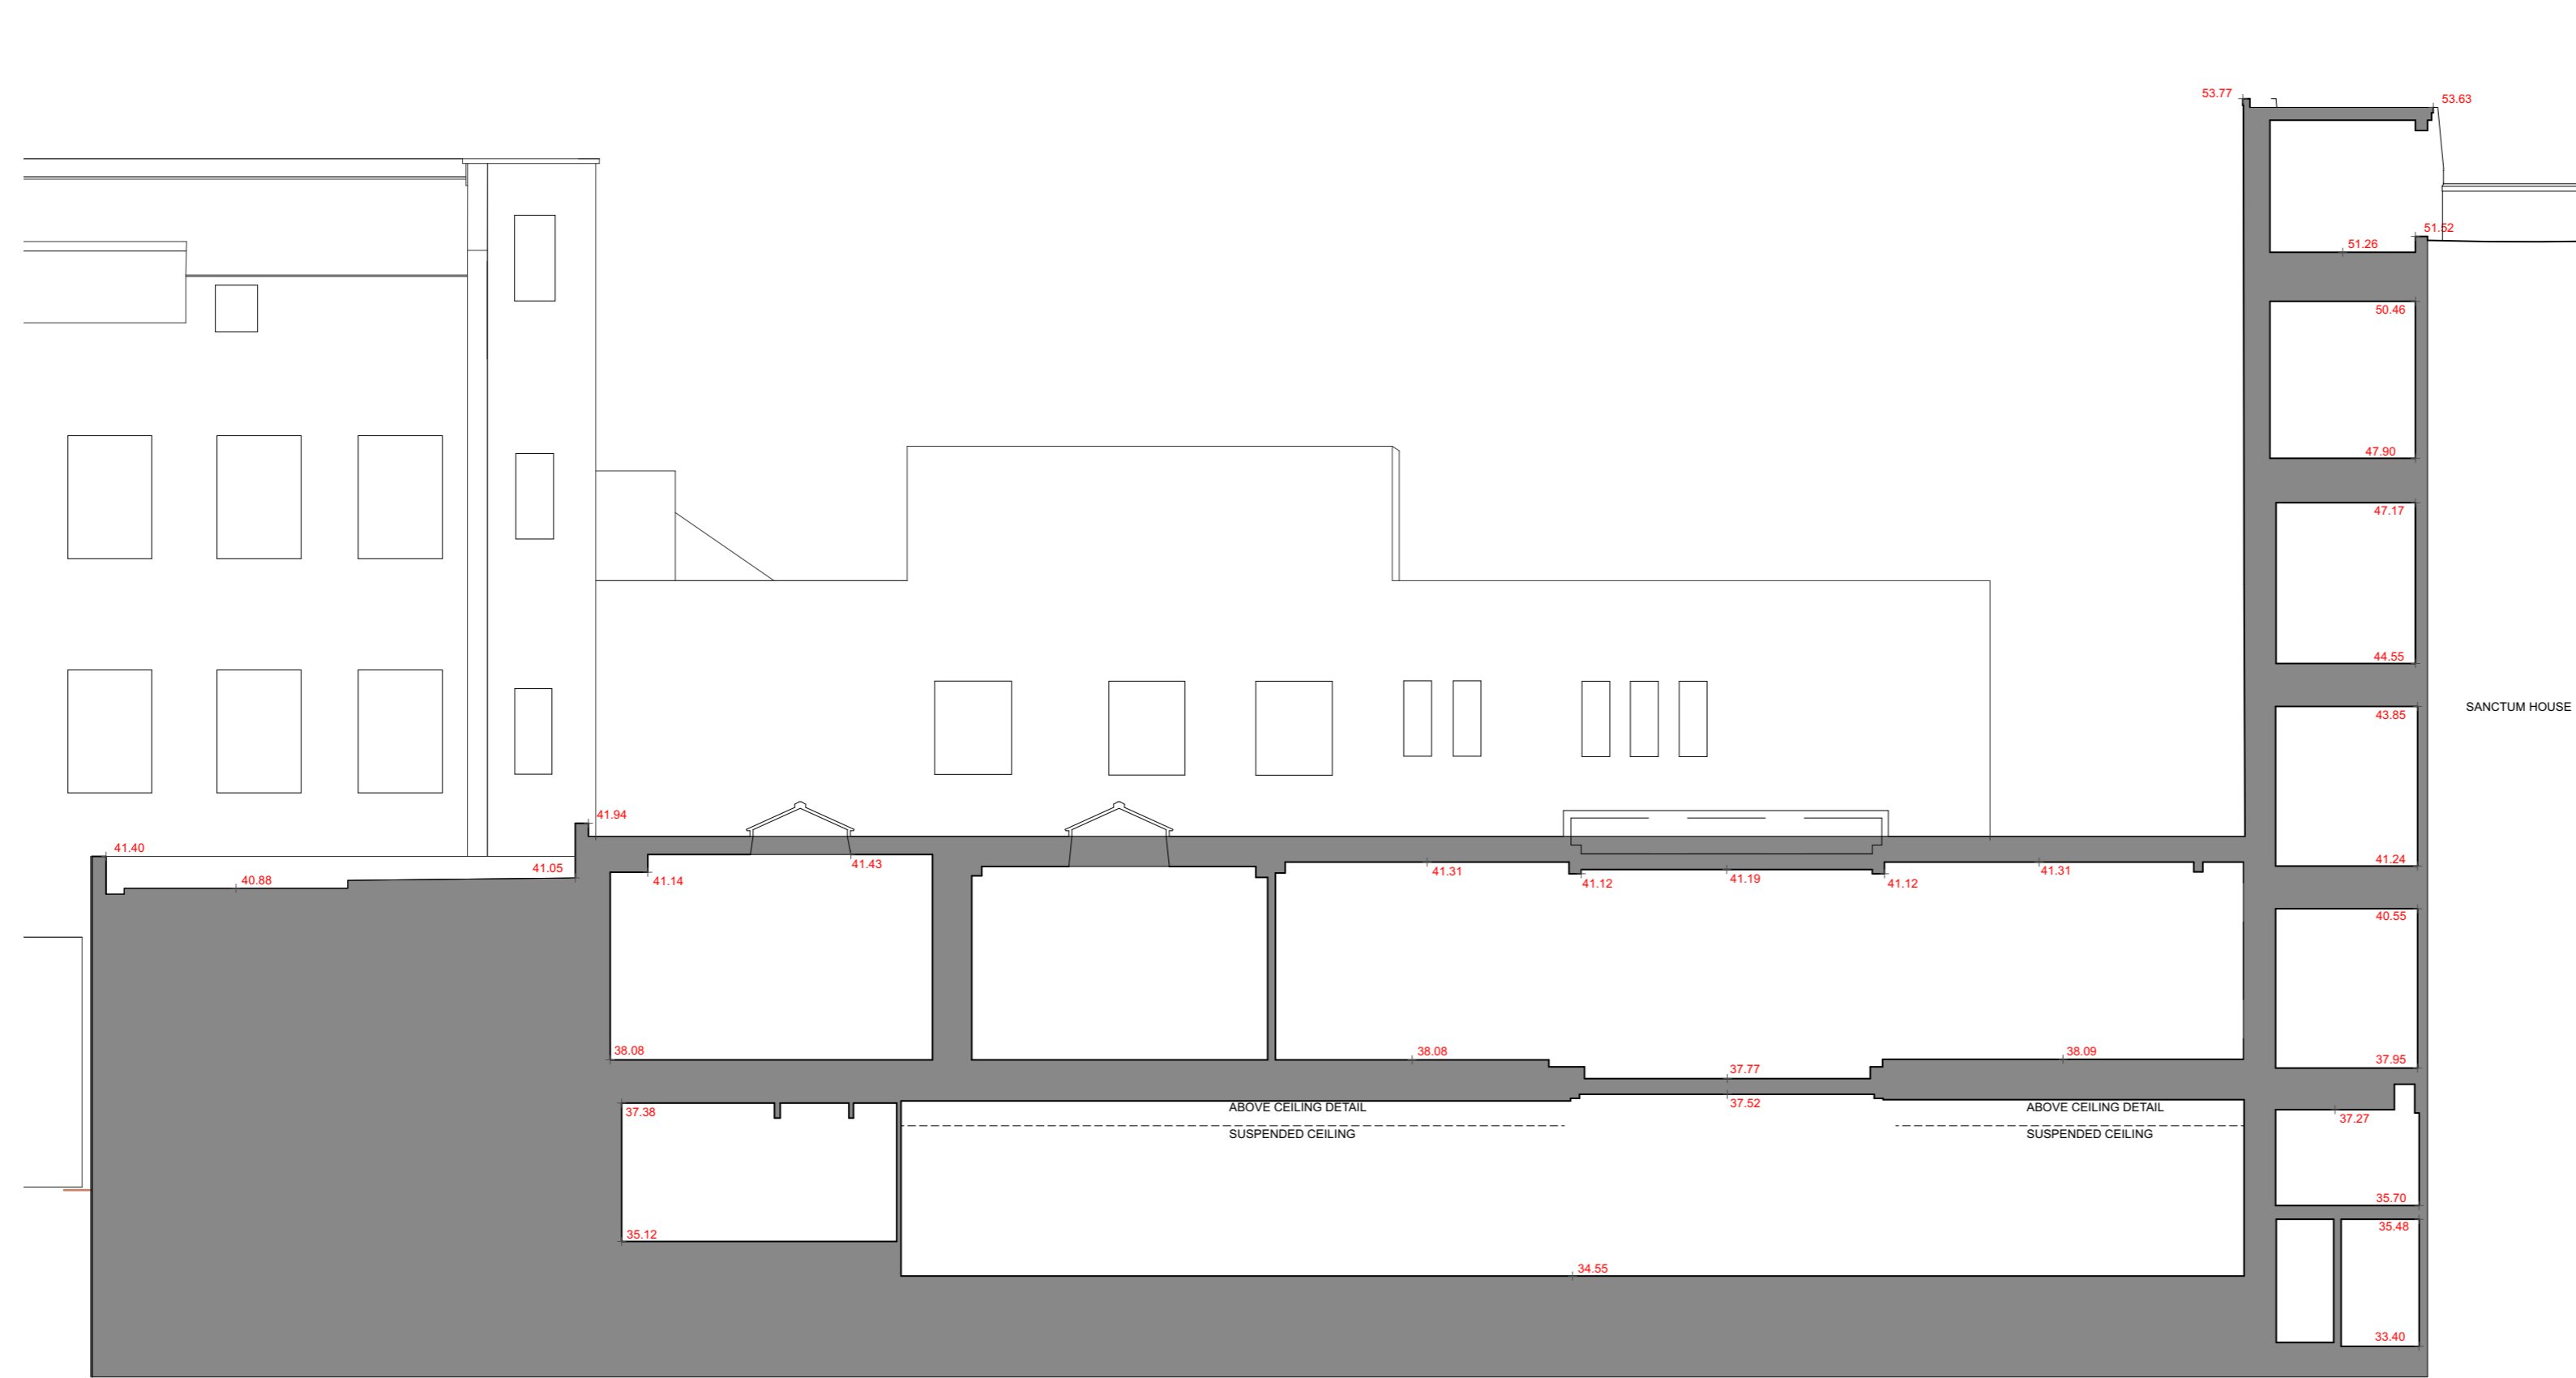

Datum 30.00m AOD

SECTION C-C

SECTION CC

PLANNING

AP (a.)
alan power | (ARCHITECTS.)

Alan Power Architects Ltd
13 Needham Road London, W11 2RP
Tel. 020 7229 9375 Fax. 020 7221 4172

DRAWING Section CC as existing	DRWG. N° 634 - 08
PROJECT 264 BELSIZE RD LONDON NW6 4BT	Rev. -
CLIENT ROXBURG OVERSEAS LIMITED	Scale 1:100 @ A2 1:200 @ A4
	Date 25 May 2023
	Drawn

A2 1:100 @ A2
1:200 @ A4

DO NOT SCALE FROM THIS DRAWING. ALL DIMENSIONS TO BE CHECKED ON SITE AND DISCREPANCIES REPORTED TO ARCHITECT