



NOTE:
Layout based on survey information

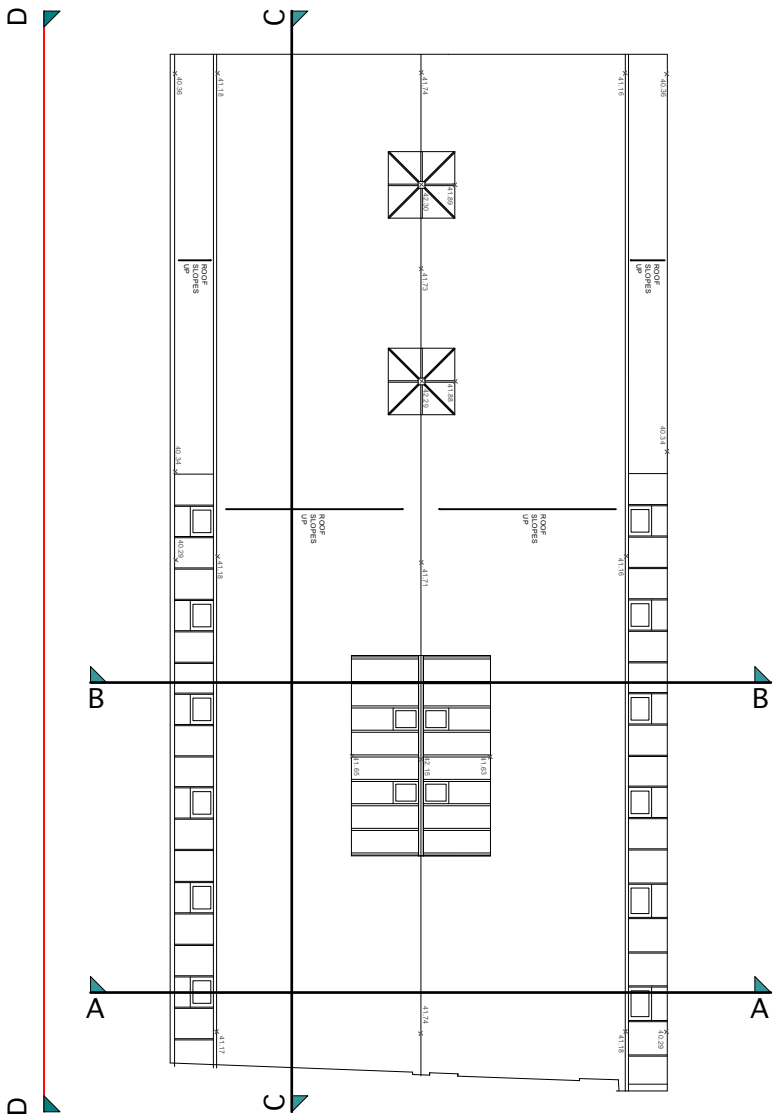

Key Plan

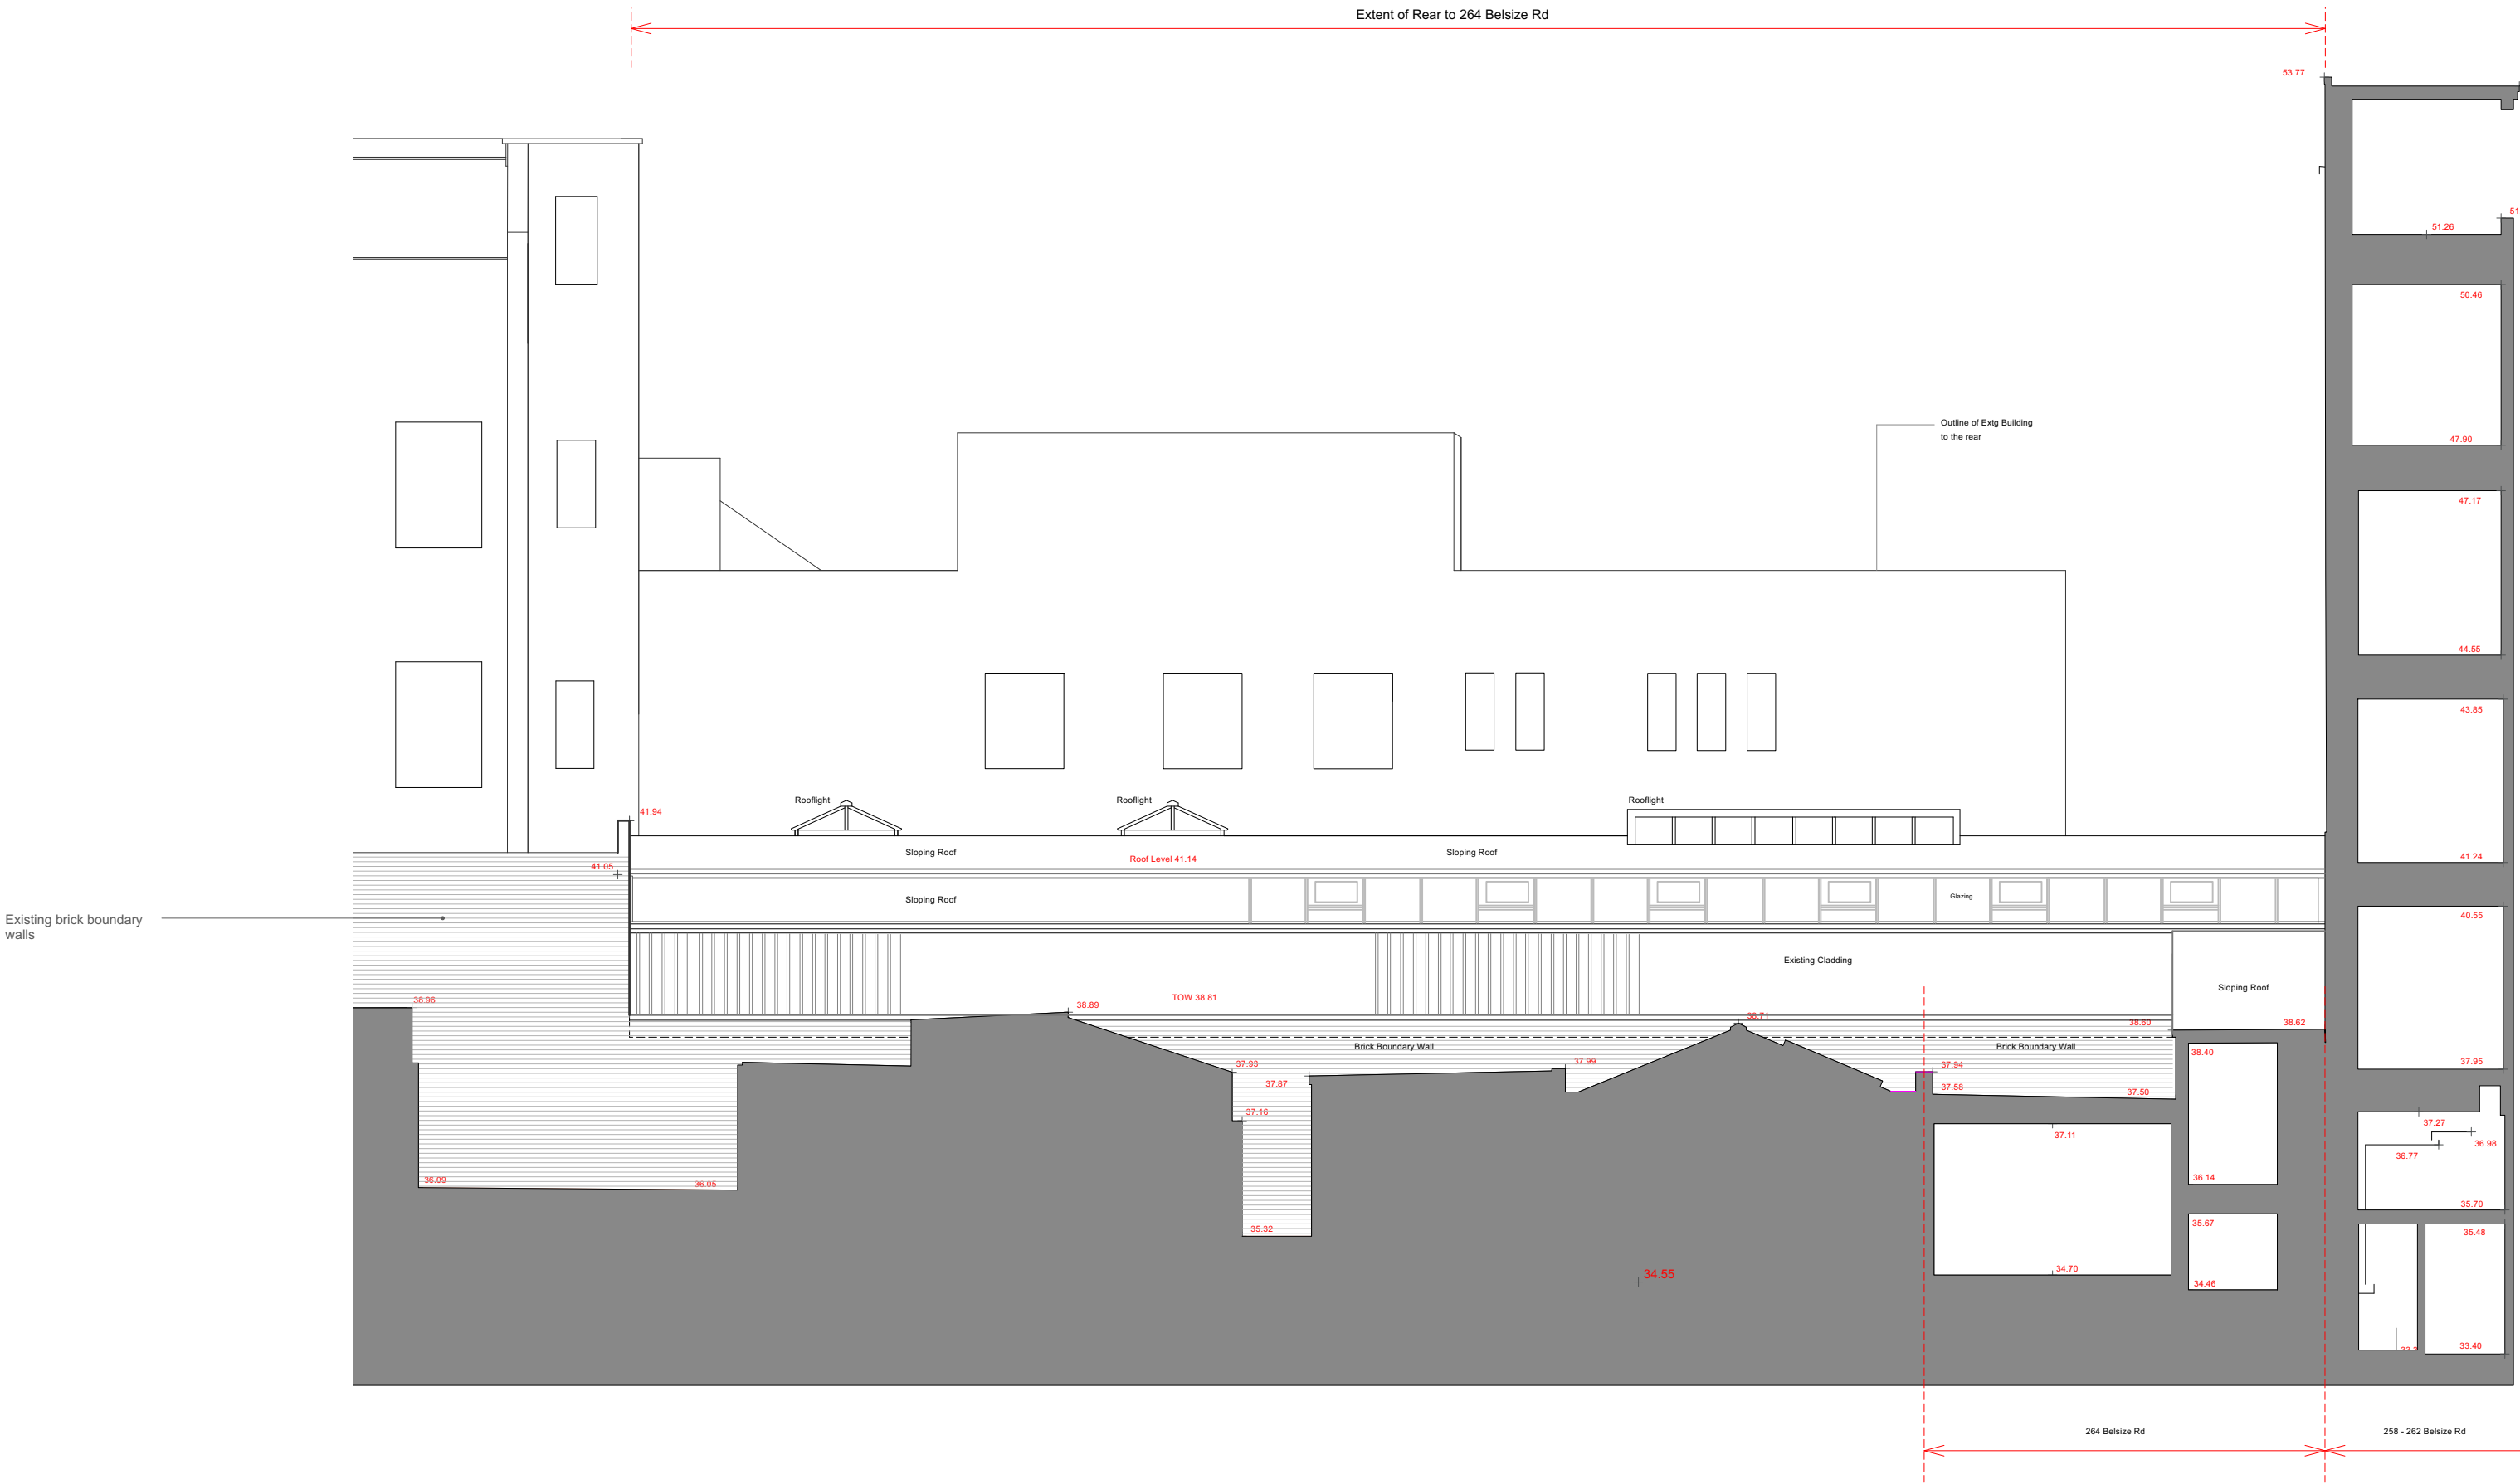

SECTIONAL ELEVATION D-D

SECTIONAL ELEVATION D - D as existing
(South East)

PLANNING



alan power | (ARCHITECTS.)

Alan Power Architects Ltd
13 Needham Road London, W11 2RP
Tel. 020 7229 9375 Fax. 020 7221 4172

DRAWING
Existing Sectional Elevation D-D (South East Elevation)

PROJECT
264 BELSIZE RD LONDON NW6 4BT

CLIENT
ROXBURG OVERSEAS LIMITED

A2 1:100 @ A2
1:200 @ A4

DRWG. N°.
634 - 10

Rev.
1:100 @ A2
1:200 @ A4

Date 25 May 2023

Drawn

DO NOT SCALE FROM THIS DRAWING. ALL DIMENSIONS TO BE CHECKED ON SITE AND DISCREPANCIES REPORTED TO ARCHITECT