

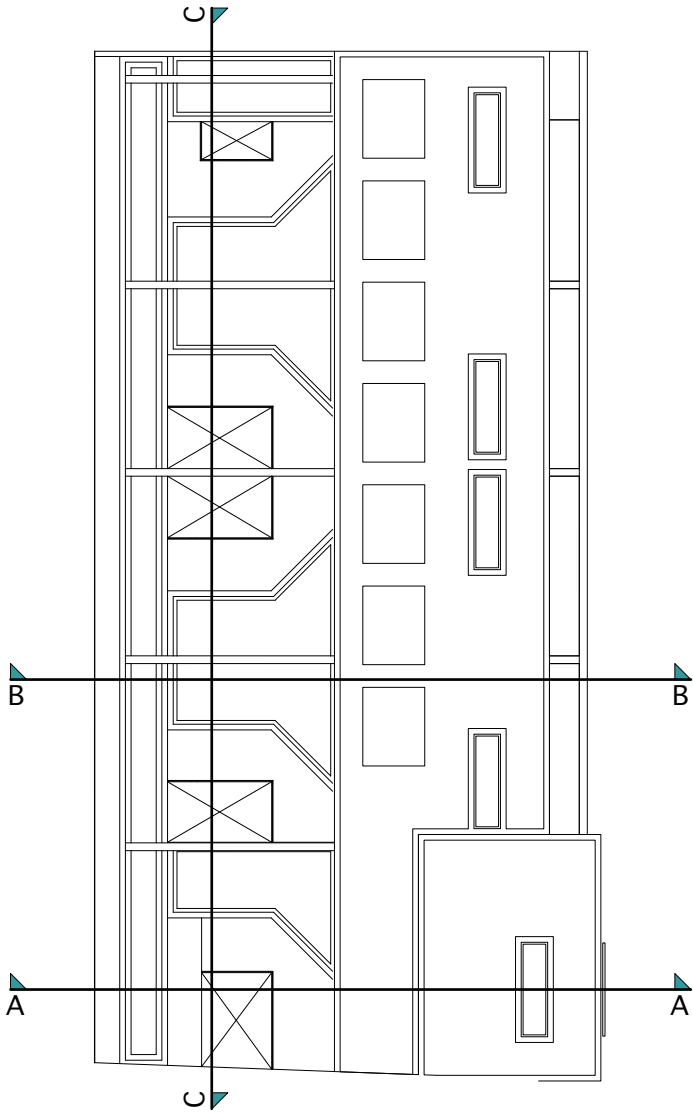


NOTE:
Layout based on survey information

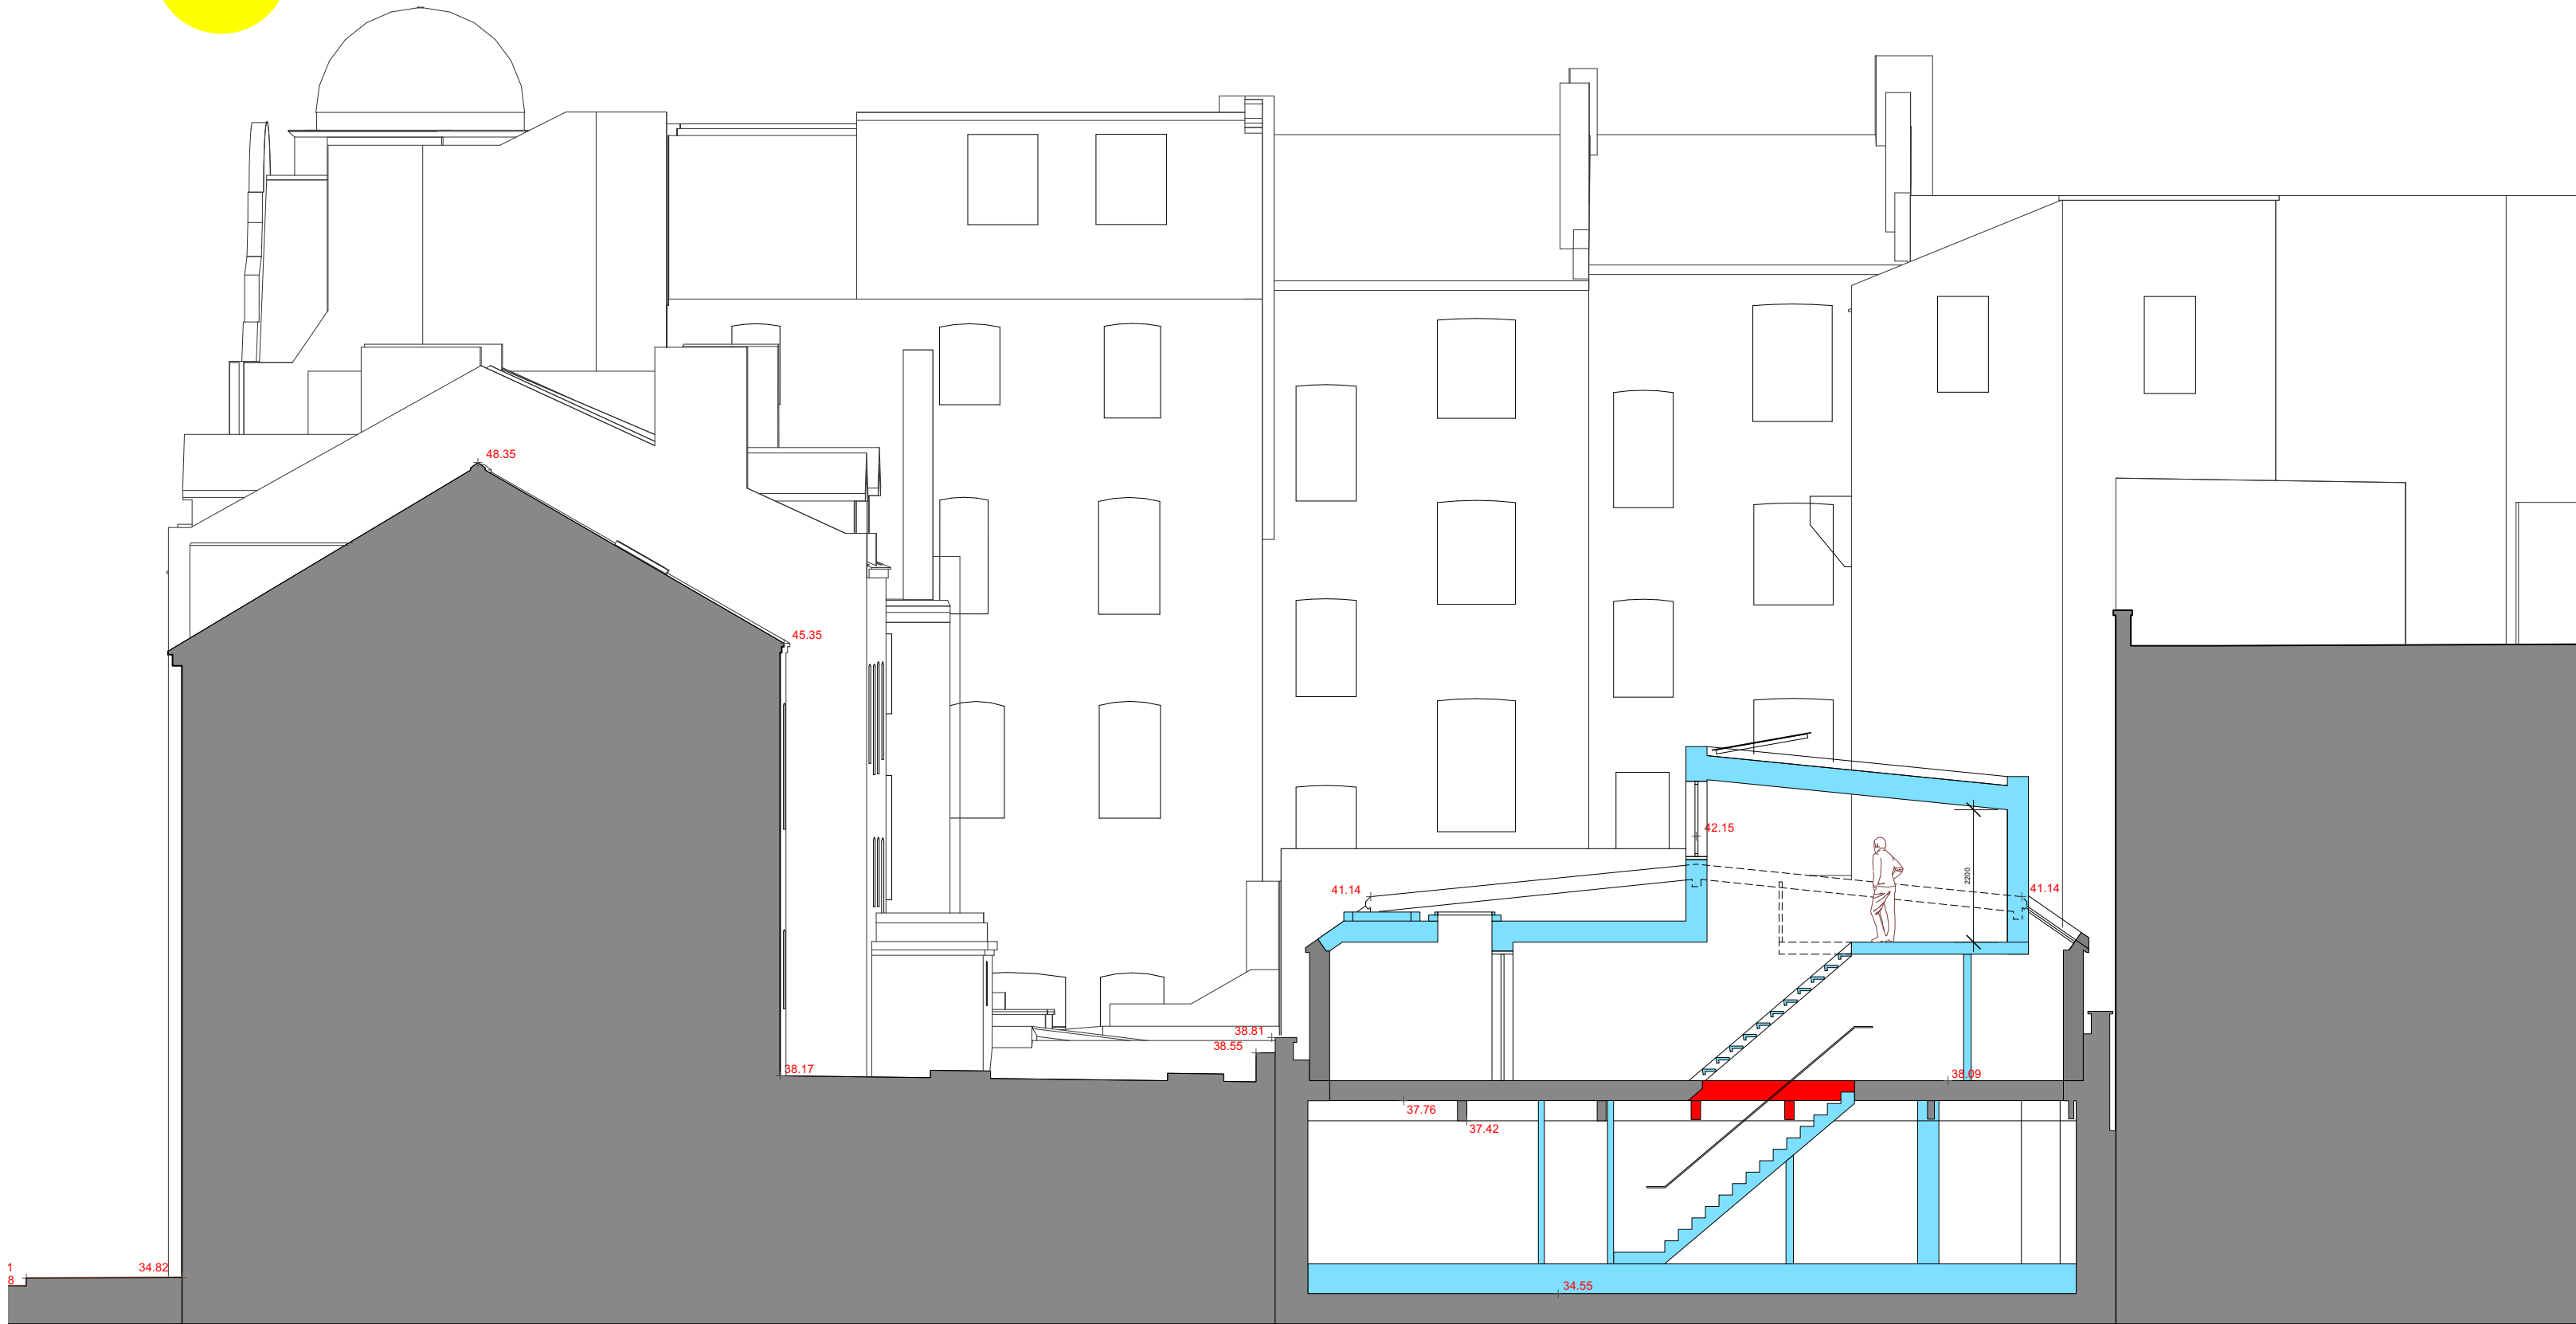

SUN

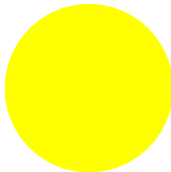

Key

- Walls as existing
- Walls as proposed
- Walls to be demolished

Datum 30.00m AOD

SECTION BB

SECTION BB

PRELIMINARY

| | | |
|---|--|-----------------------------------|
| <div>AP (a.)</div> <div>alan power (ARCHITECTS.)</div> <div>Alan Power Architects Ltd 13 Needham Road London, W11 2RP Tel: 020 7229 9375 Fax: 020 7221 4172</div> | DRAWING Section BB as Proposed | DRWG. N° 634 - 109 |
| | PROJECT 264 BELSIZE RD LONDON NW6 4BT | Rev. - |
| | CLIENT ROXBURG OVERSEAS LIMITED | Scale 1:100 @ A2 1:200 @ A4 |
| | | Date 25 May 2023 |

DO NOT SCALE FROM THIS DRAWING. ALL DIMENSIONS TO BE CHECKED ON SITE AND DISCREPANCIES REPORTED TO ARCHITECT