
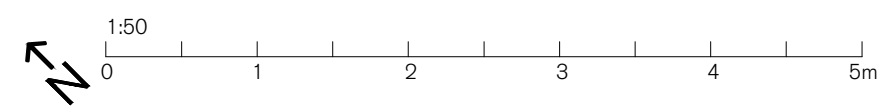
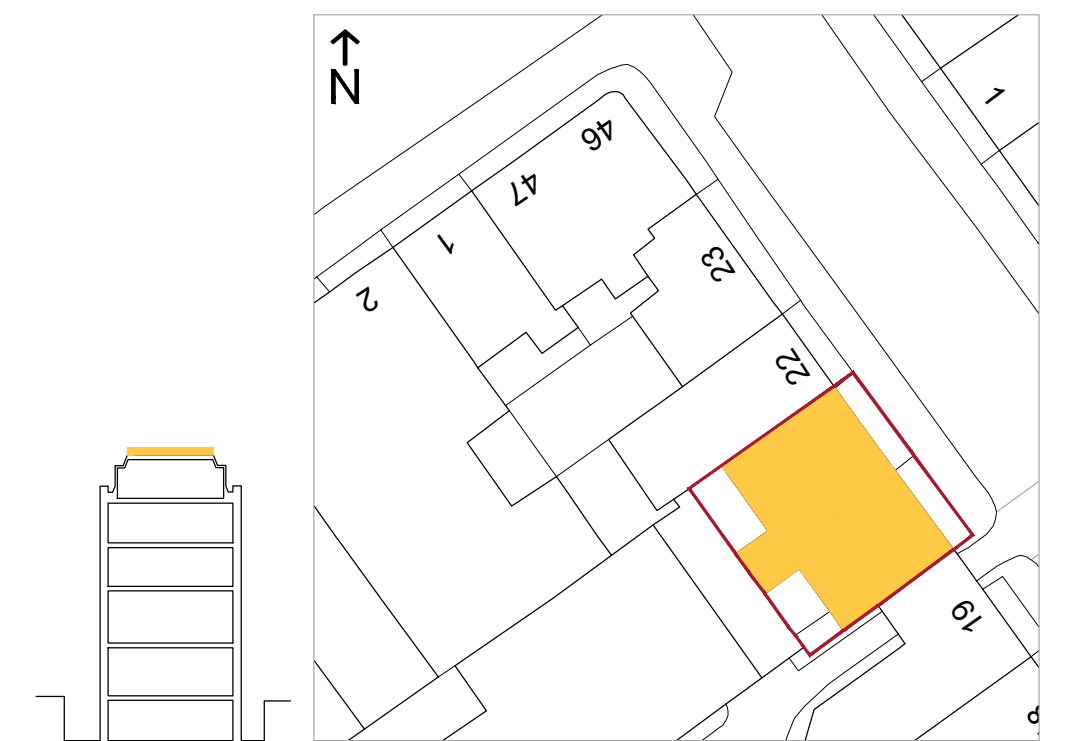


NOTES:

1. New free standing roof edge protection to the entire flat roof perimeter.
2. Existing flat roof retained, repaired and overlaid with new roof covering.
3. New roof access hatch and smoke ADV over existing access staircase.
4. New mechanical equipment and service runs to roofs.

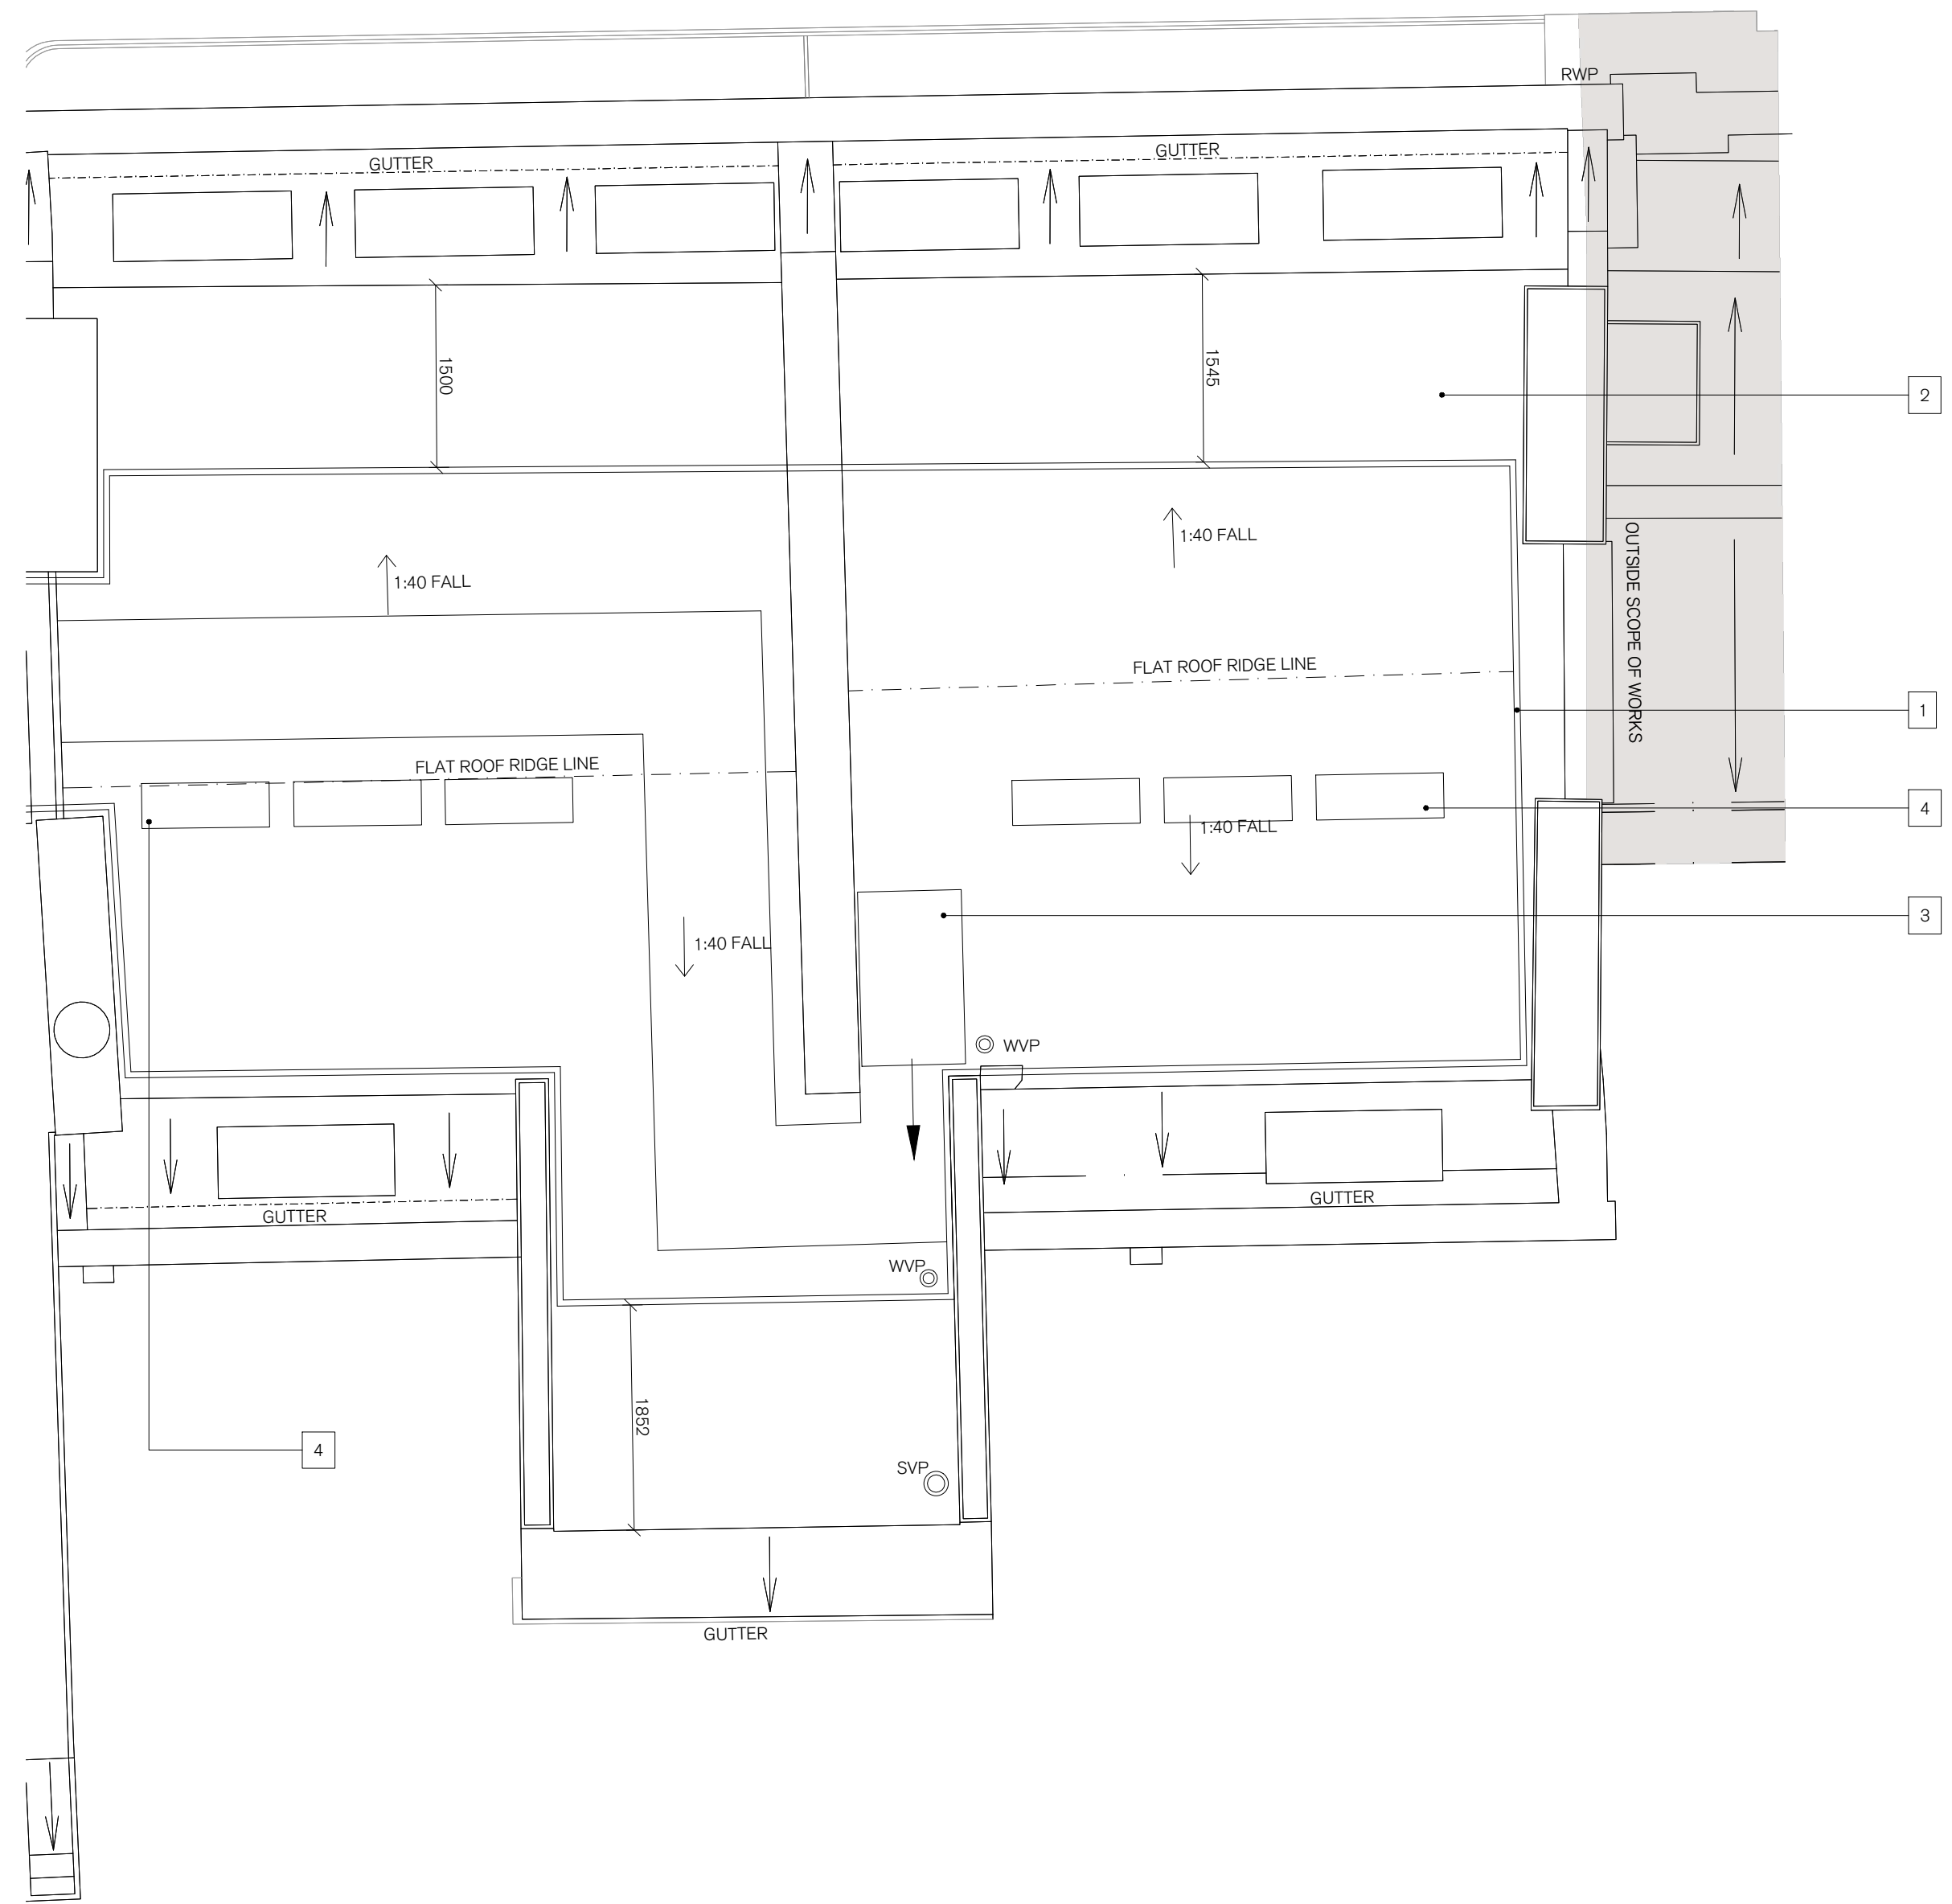

SPRATLEY & PARTNERS
 7 CENTENARY BUSINESS PARK, STATION ROAD, HENLEY-ON-THAMES, OXFORDSHIRE RG9 1DS. 01491 411277
 ISSUED ONLY FOR THE PURPOSE INDICATED. THIS DRAWING TO BE READ IN CONJUNCTION WITH ALL CONSULTANTS
 INFORMATION. ALL DIMENSIONS TO BE CHECKED ON SITE. THIS DRAWING IS COPYRIGHT.

REV.	ISSUED	DESCRIPTION	DRAWN	CHECKED
A	11.05.23	PLANT RELOCATED	CW	RE
-	-	-	-	-
-	-	-	-	-

PROJECT	HOLBORN LINKS
PROJECT 5	
20-21 Southampton Pl	
CLIENT	EDR

DESCRIPTION	20-21 SP ROOF
PROPOSED PLAN	
DATE	May '22
SCALE AT A1	1:50
STATUS	PLANNING
DRAWN	YJ
CHECKED	RE

JOB NO	21.865
DRAWING NO	PL.5026
REV	A

S
& P