
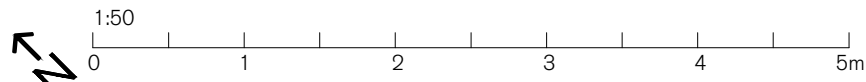
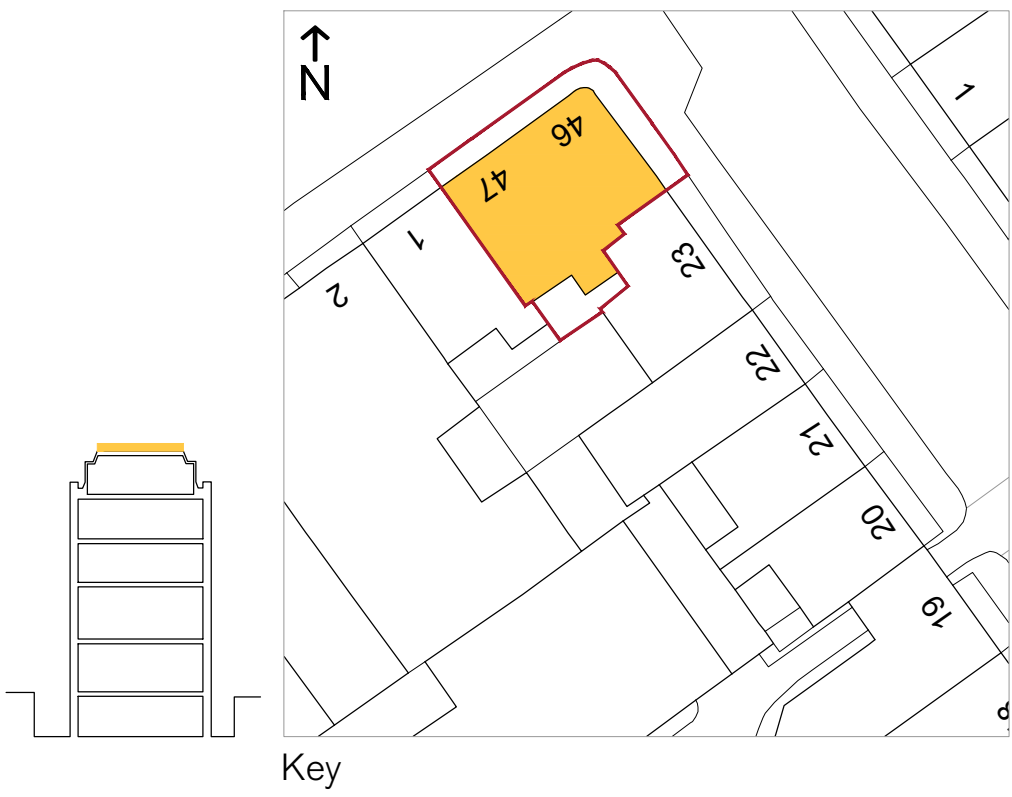


- NOTES:
1. New free standing roof edge protection to the entire flat roof perimeter.
 2. New roof access hatch and smoke AOV.
 3. Existing flat roof retained, repaired and overlaid with new roof covering.
 4. New mechanical equipment and service runs to roofs.

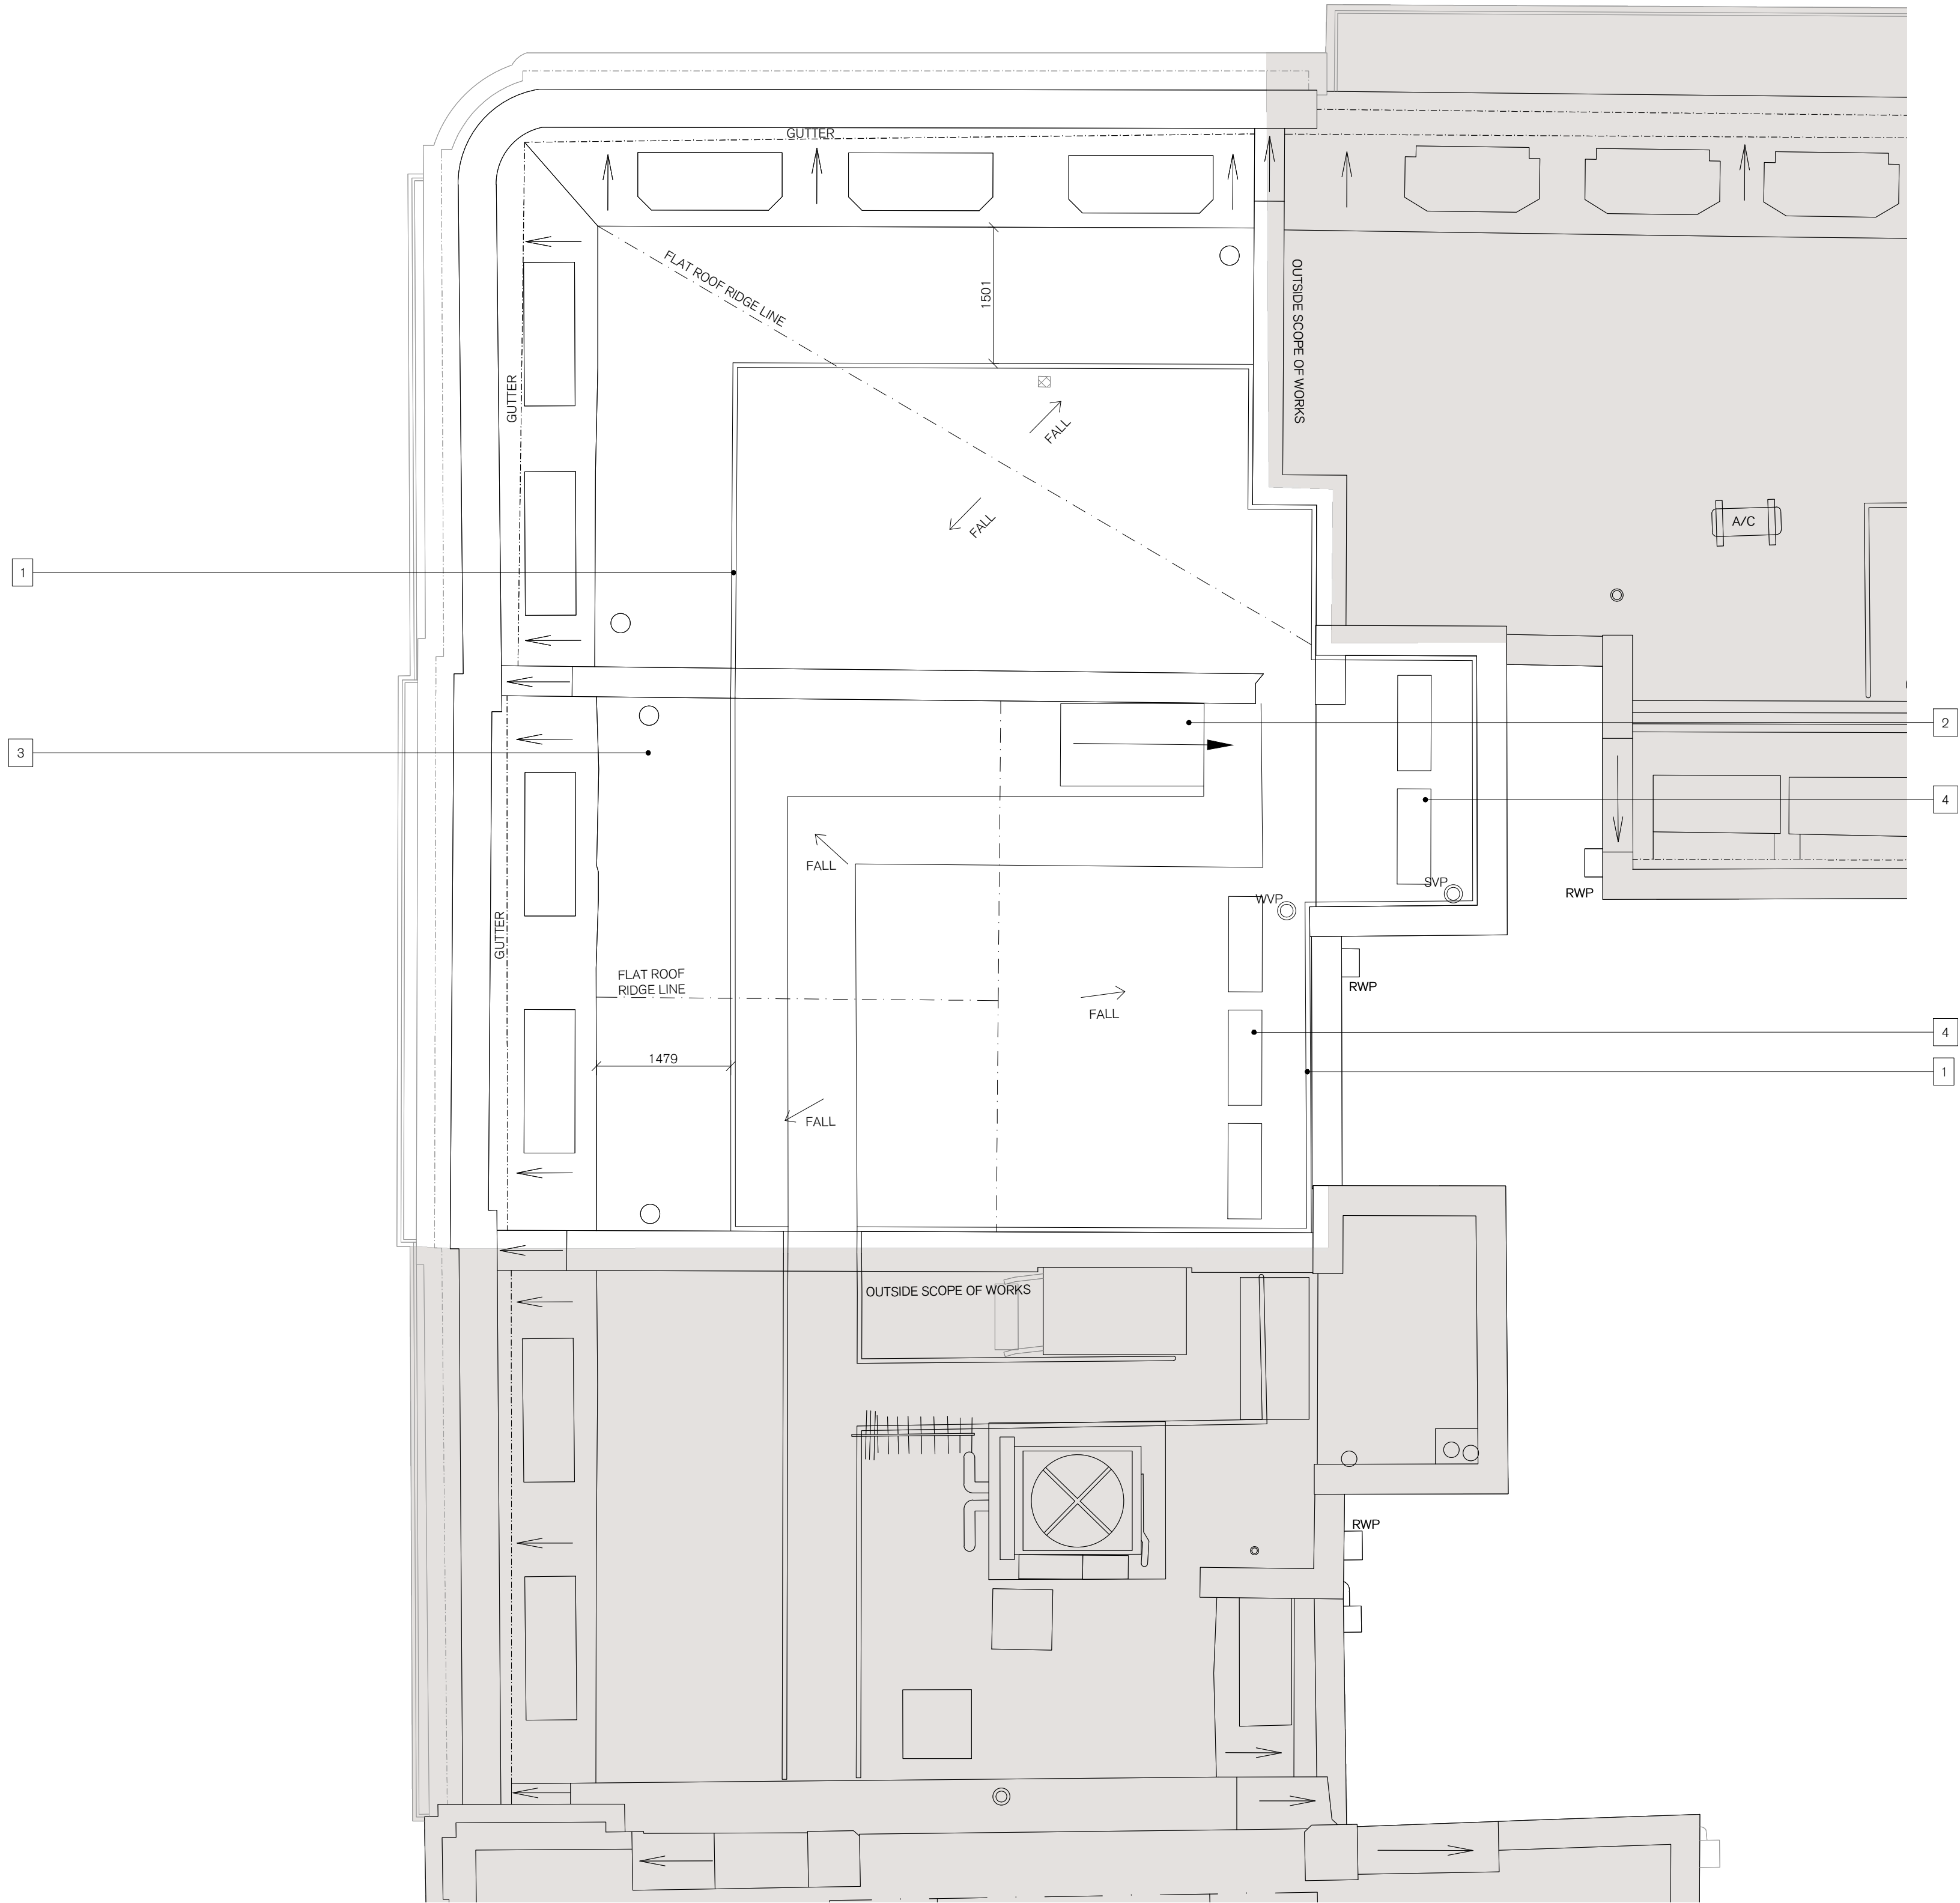

SPRATLEY & PARTNERS
7 CENTENARY BUSINESS PARK, STATION ROAD, HENLEY-ON-THAMES, OXFORDSHIRE RG9 1DS. 01491 411277
ISSUED ONLY FOR THE PURPOSE INDICATED. THIS DRAWING TO BE READ IN CONJUNCTION WITH ALL CONSULTANTS
INFORMATION. ALL DIMENSIONS TO BE CHECKED ON SITE. THIS DRAWING IS COPYRIGHT.

REV.	ISSUED	DESCRIPTION	DRAWN	CHECKED
A	11.05.23	DIMENSIONS ADDED	CW	RE
-	-	-	-	-
-	-	-	-	-

PROJECT	HOLBORN LINKS
PROJECT 5	46-47 Bloomsbury Sq.
CLIENT	EDR

DESCRIPTION	46-47 BS ROOF
PROPOSED PLAN	
DATE	May '22
SCALE AT A1	1:50
JOB NO	21.865
STATUS	PLANNING
DRAWING NO	PL7026
DRAWN	YJ
CHECKED	RE
REV	A

S
& P