



520 01 FIRST FLOOR ROOF SECTION AA
SCALE 1:20

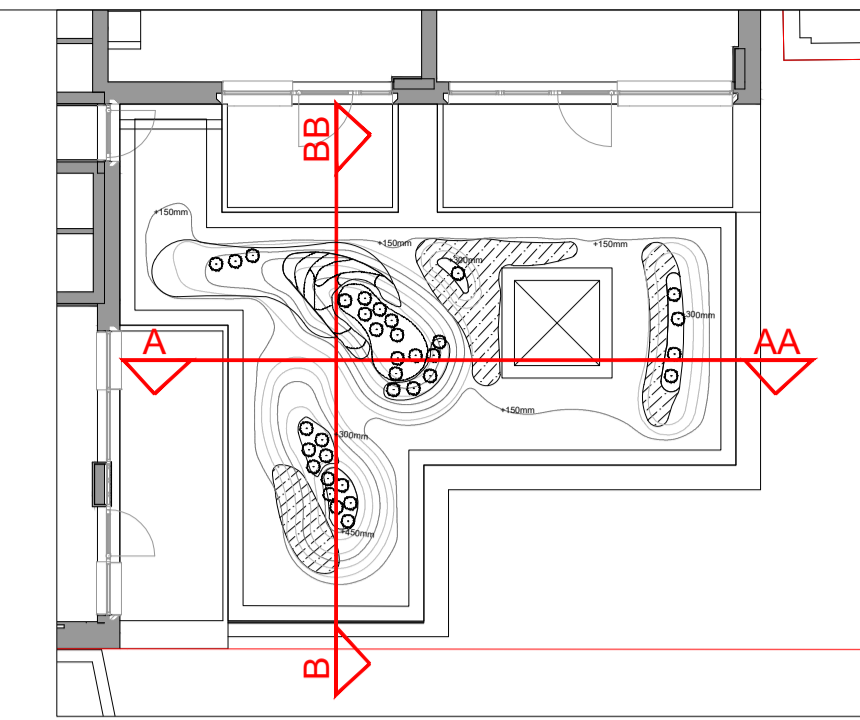

LOCATION PLAN

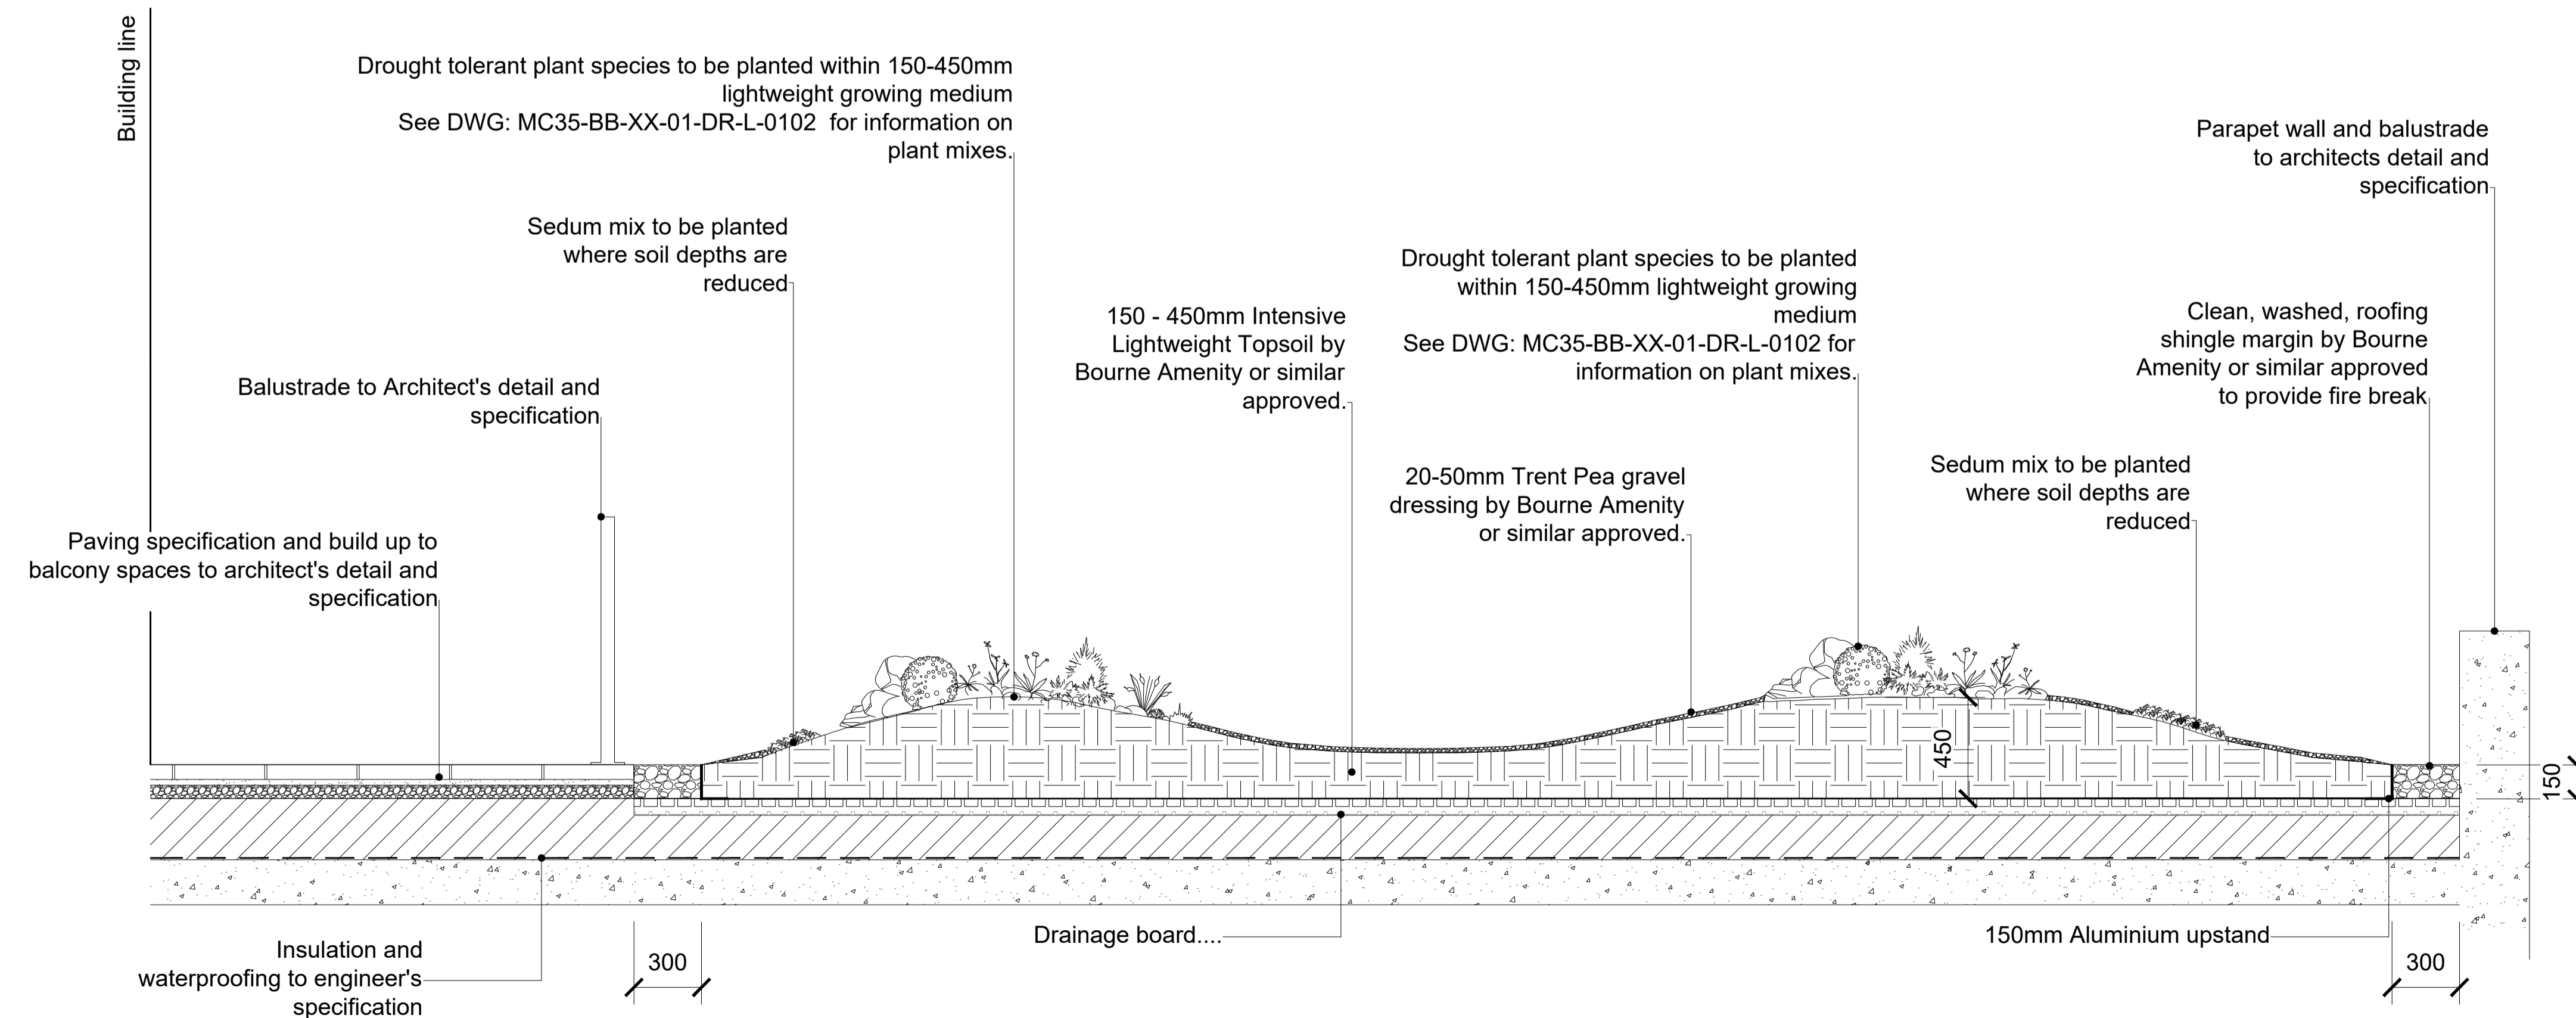

520 02 FIRST FLOOR ROOF SECTION BB
SCALE 1:20

Rev	Date	Description	Drn
00	27.06.23	Clearing Planning Condition 18.C & 18.D	JG

boon brown

A: Motivo, Alvington, Yeovil, Somerset, BA20 2FG T: 01935 420803
 A: Tunstall Hall, Bernays Grove, London, SW9 8DF T: 0207 4989158
 W: www.boonbrown.com E: info@boonbrown.com

© COPYRIGHT rights described in chapter IV of the copyright, designs and patents act 1988 have been generally asserted. Where any drawing is to be read in conjunction with another, including specialists, the two drawings shall be cross-checked and any discrepancies reported to the architect before the work is put in hand. All dimensions are in millimetres, all levels are in metres unless shown otherwise. Any discrepancies in dimensions or details on or between these drawings/specifications should be drawn to the attention of the boonbrown and/or the engineer in writing for clarification. Drawing prepared solely for the use of client, as detailed in text box, and is not to be copied, lent or used by any third party without written permission.

Project
 PROPOSED DEVELOPMENT AT
 ACORN HOUSE,
 314-320 GRAYS INN ROAD,
 LONDON, WC1X 8DP

Client
 MYCO LTD

Drawing Title
 LANDSCAPE DETAILS -
 FIRST FLOOR ROOF SECTION

Scale	Date	Drawn	Chk'd
1:20 @ A1	27/06/23	JG	OC
DWG No.	Rev.		
MC35-BB-XX-01-DR-L-520	00		