



SEE  
SECTION 2.01 FOR THE  
LOCATION OF THE  
MECHANICAL ROOMS  
ON ALL FLOOR PLANS

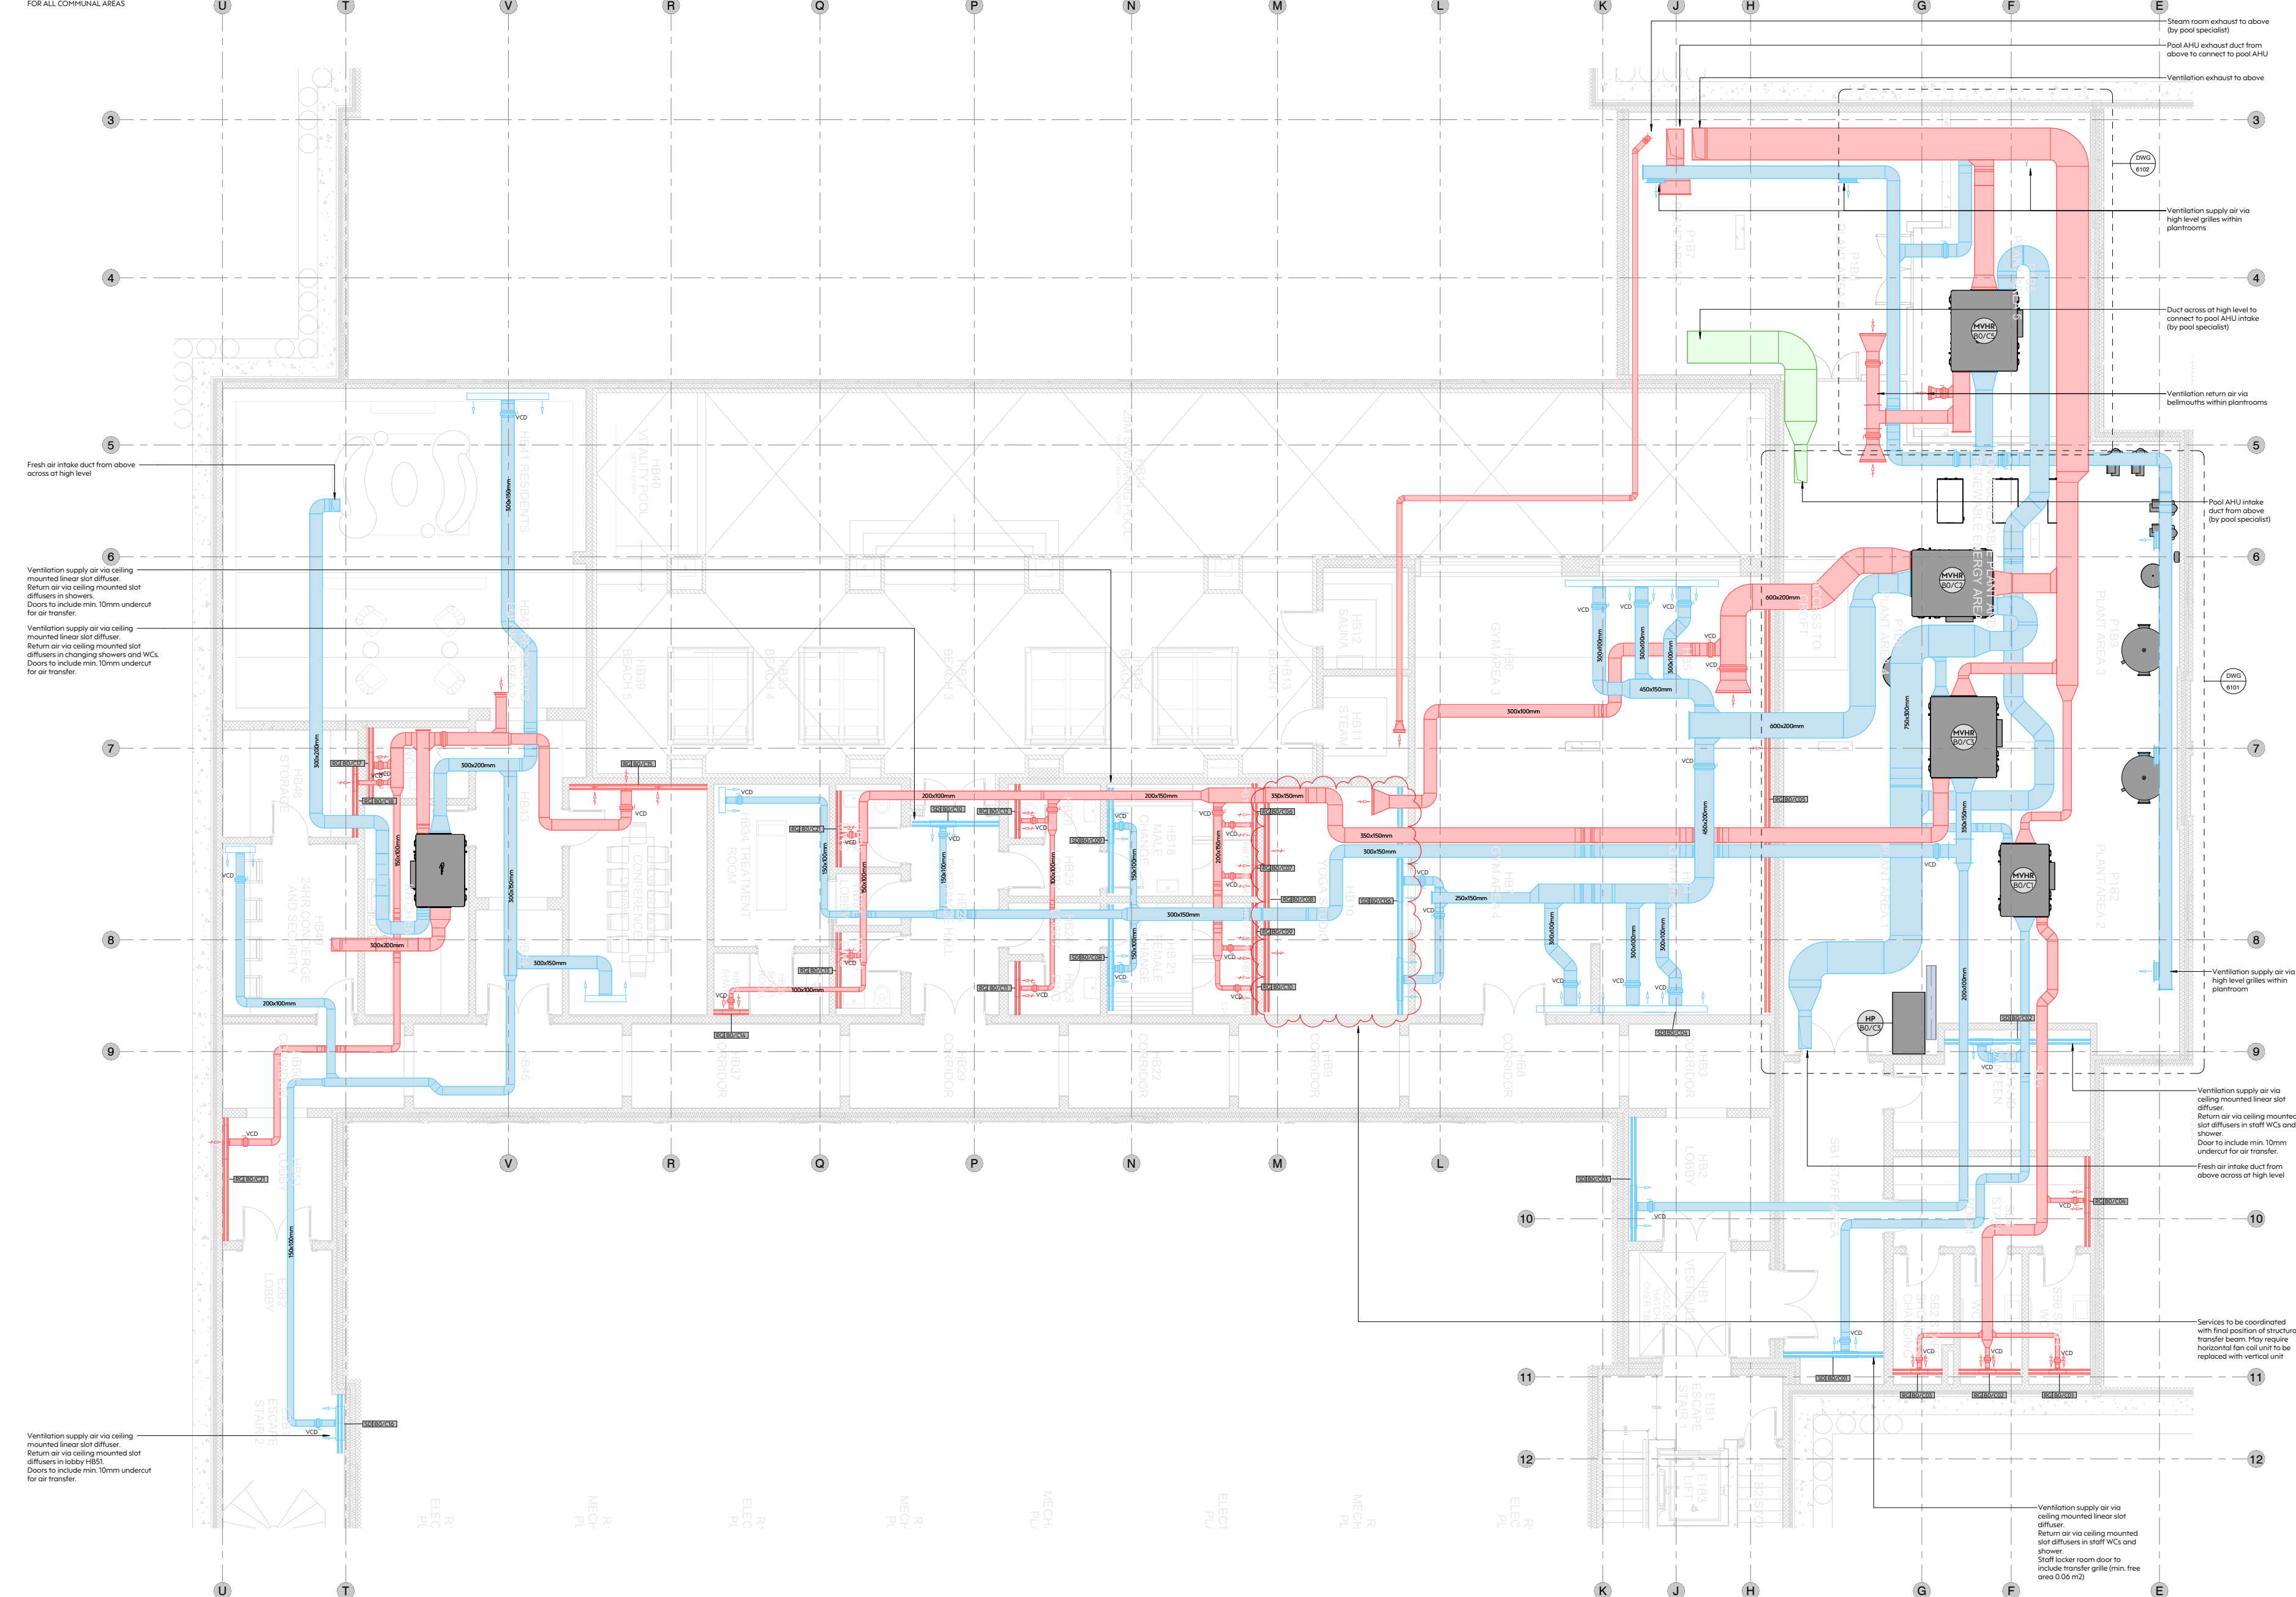

Lower Ground Floor

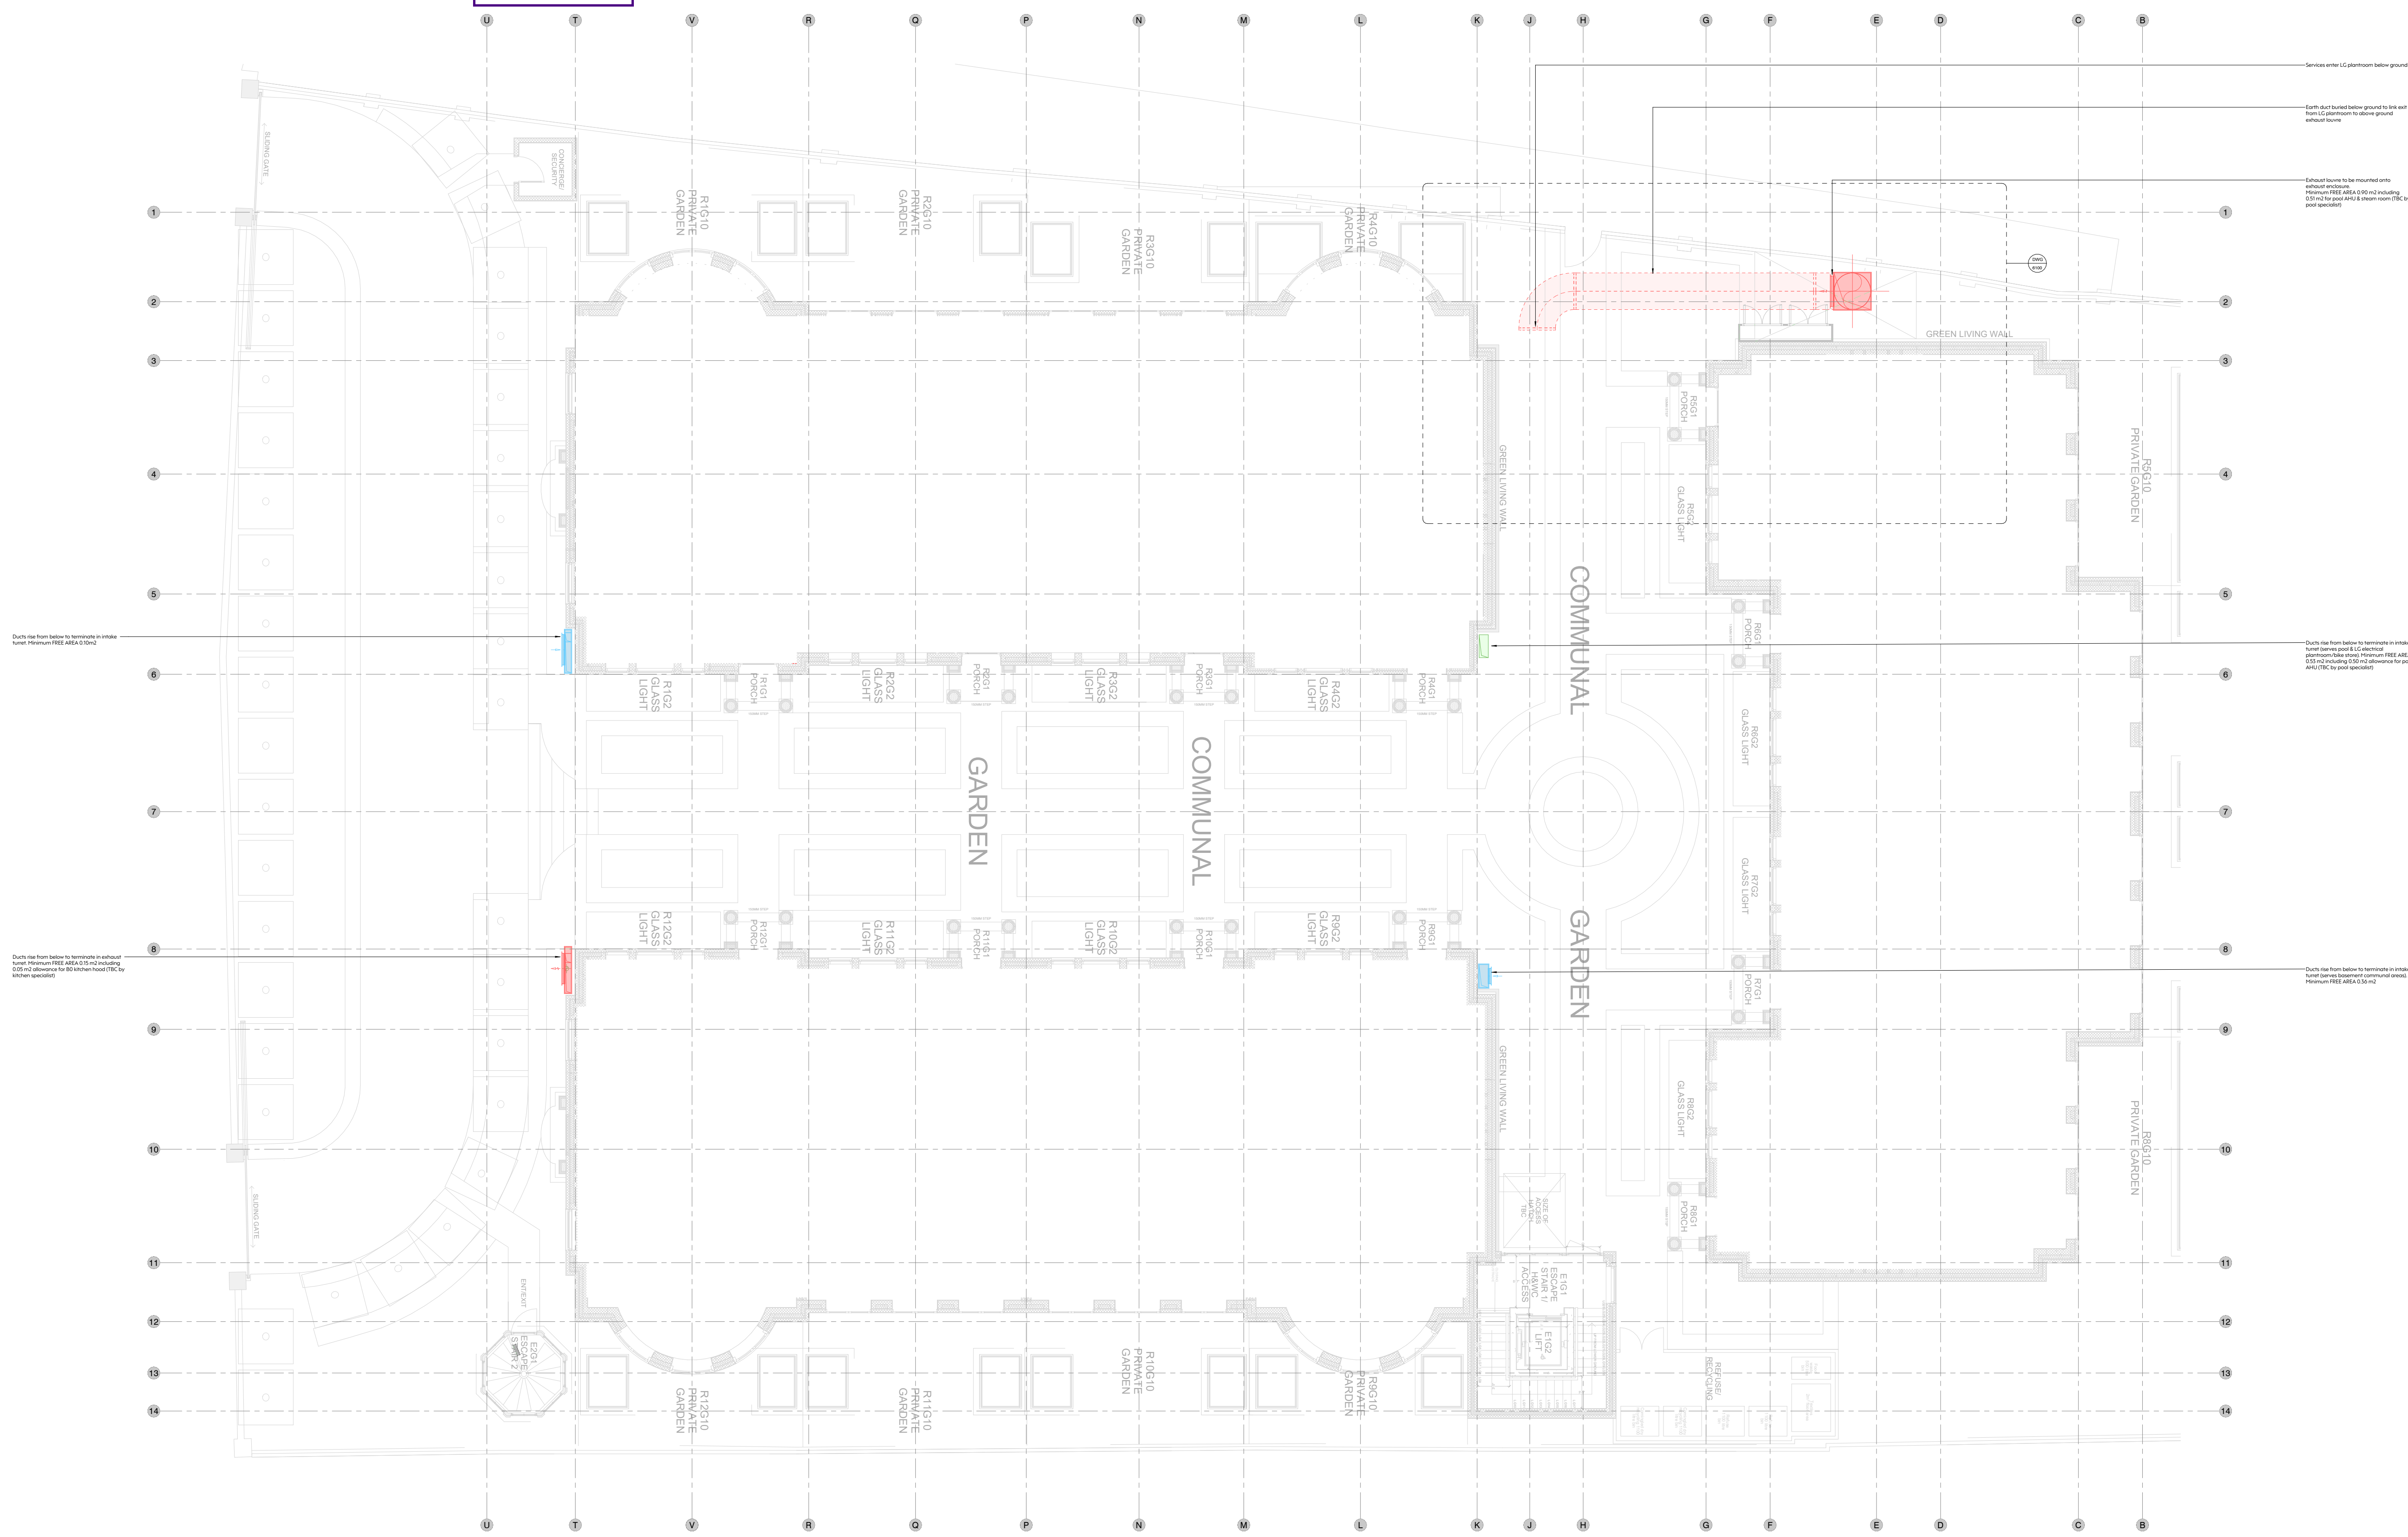

Ground Floor