


PROPOSED SECTION A

Scale: 1:20

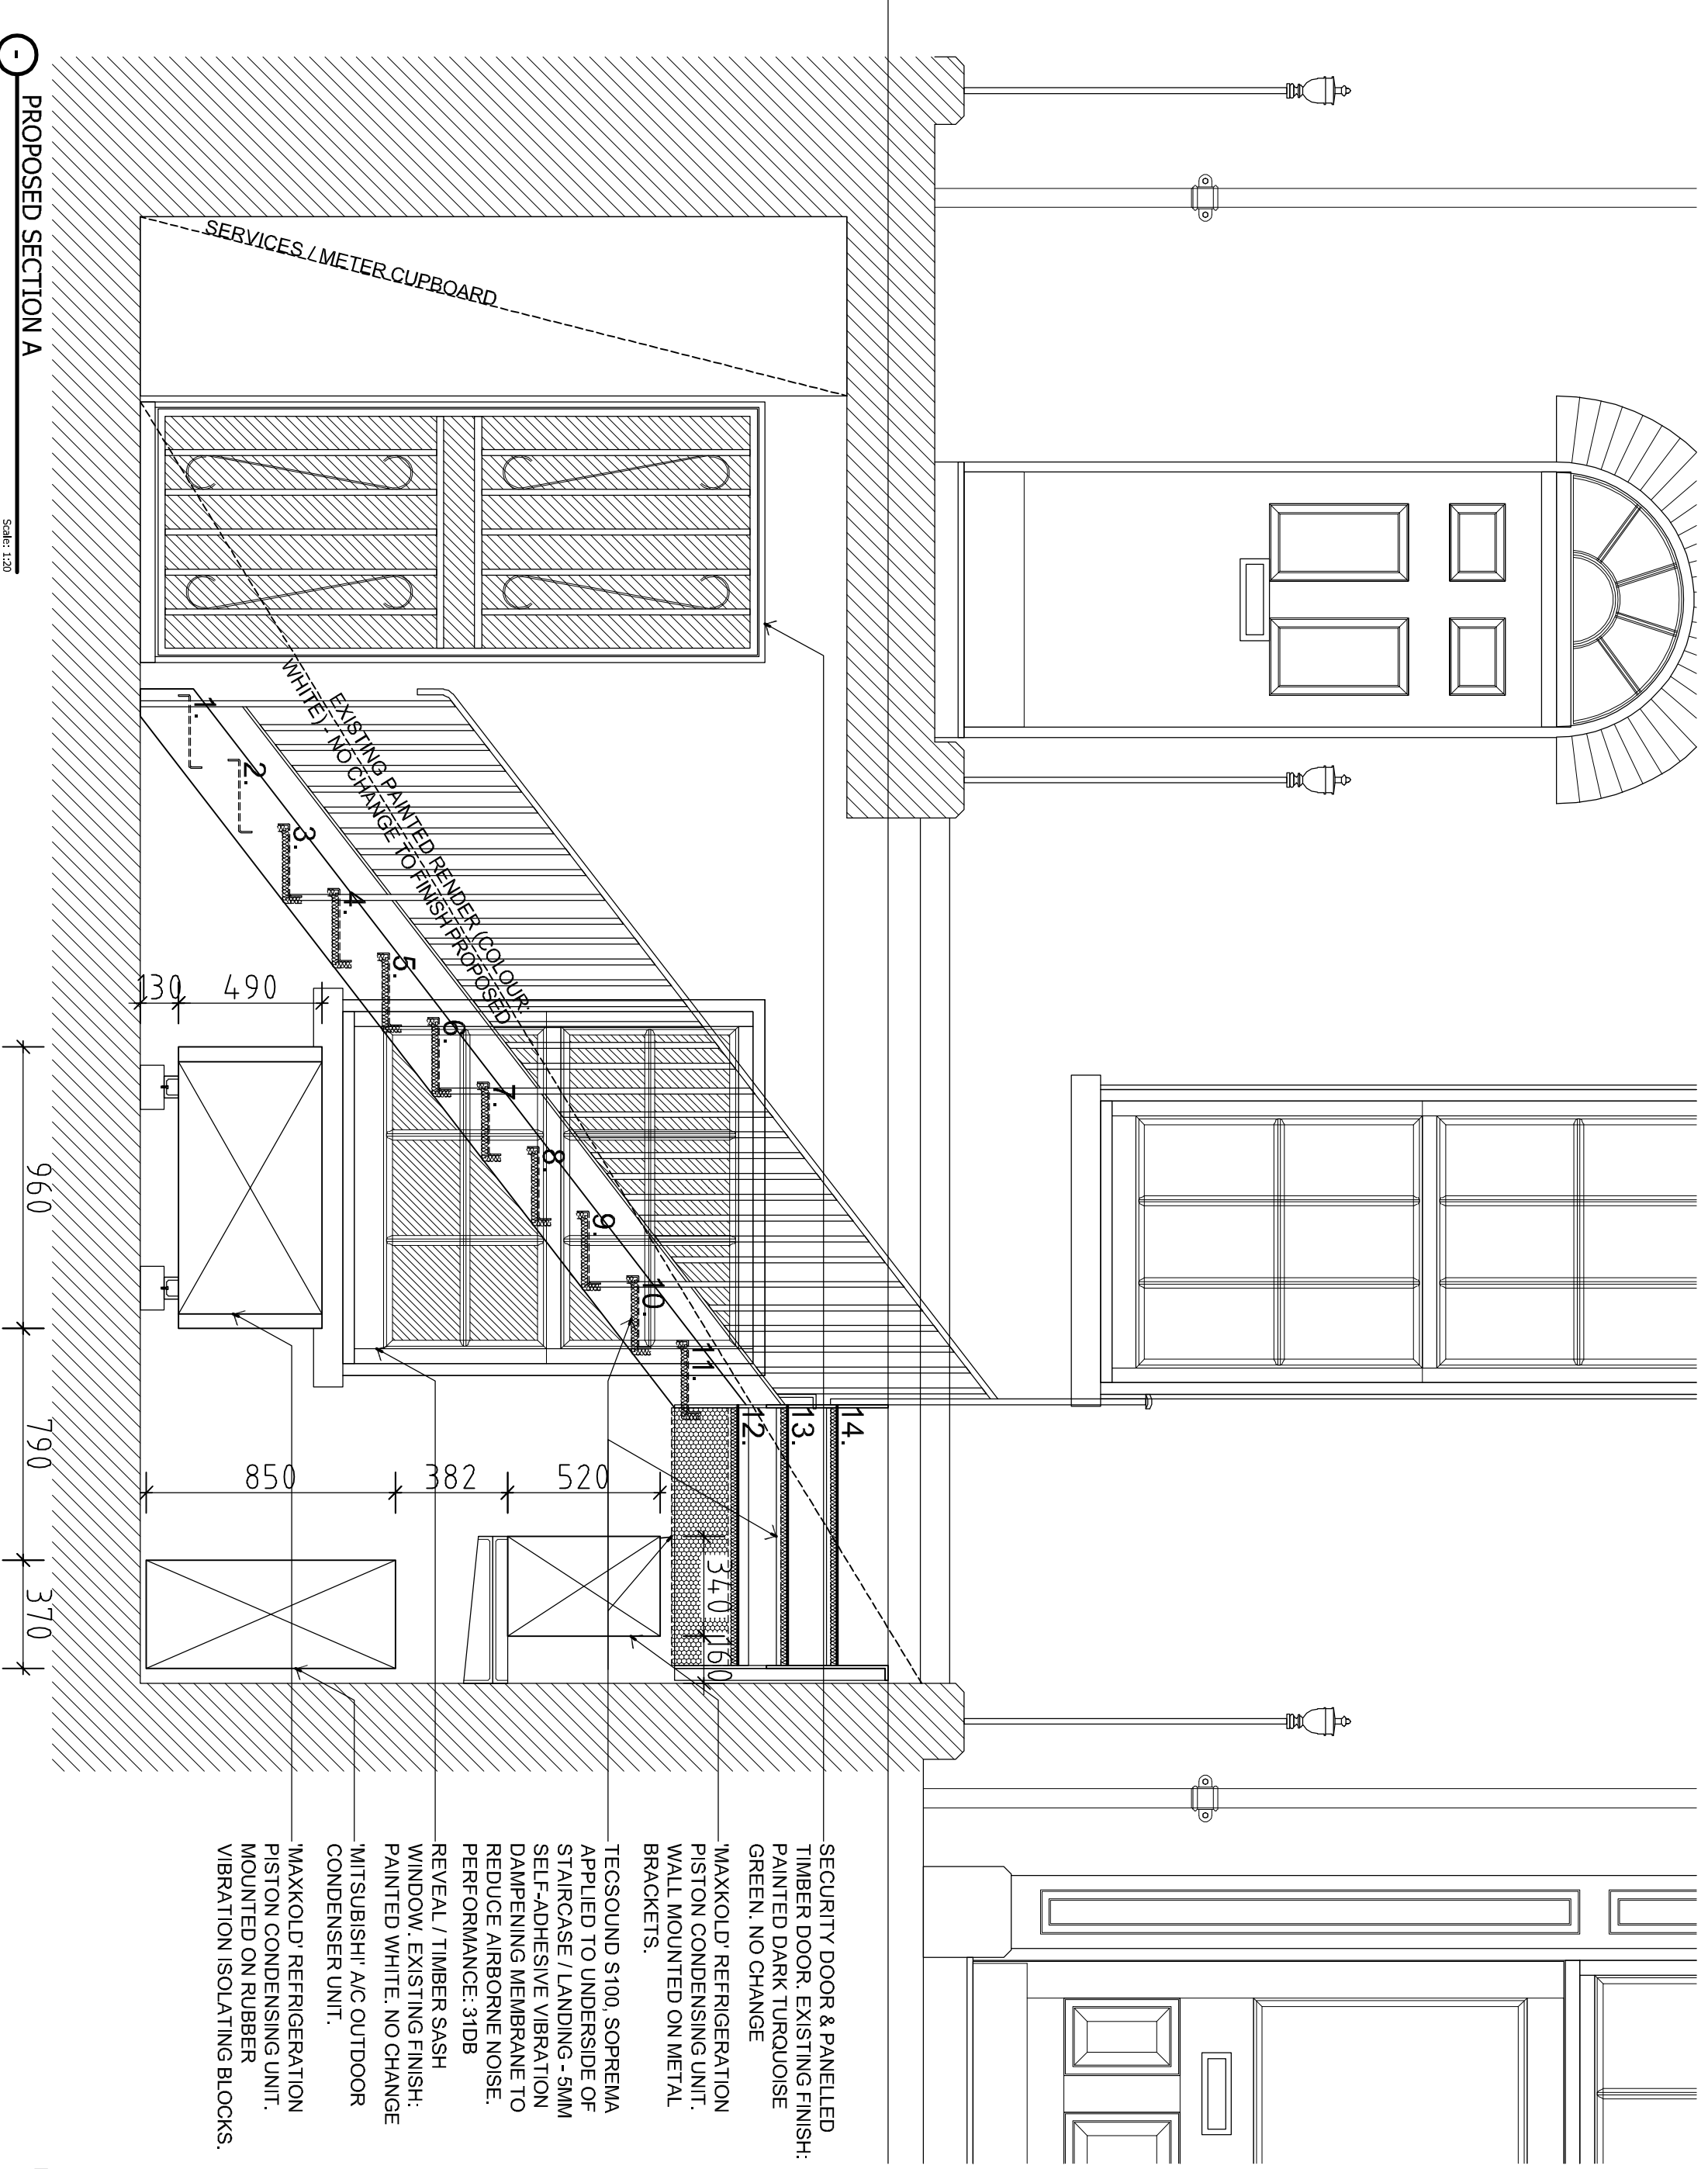

- SECURITY DOOR & PANELLED TIMBER DOOR. EXISTING FINISH: PAINTED DARK TURQUOISE GREEN. NO CHANGE
- 'MAXKOLD' REFRIGERATION PISTON CONDENSING UNIT. WALL MOUNTED ON METAL BRACKETS.
- TECSOUND S100, SOPREMA APPLIED TO UNDERSIDE OF STAIRCASE / LANDING - 5MM SELF-ADHESIVE VIBRATION DAMPENING MEMBRANE TO REDUCE AIRBORNE NOISE. PERFORMANCE: 31DB
- 'MAXKOLD' REFRIGERATION PISTON CONDENSING UNIT. MOUNTED ON RUBBER VIBRATION ISOLATING BLOCKS.
- REVEAL / TIMBER SASH WINDOW. EXISTING FINISH: PAINTED WHITE. NO CHANGE
- 'MITSUBISHI' A/C OUTDOOR CONDENSER UNIT.
- 'MAXKOLD' REFRIGERATION PISTON CONDENSING UNIT. MOUNTED ON RUBBER VIBRATION ISOLATING BLOCKS.

PLANNING / LISTED BUILDING CONSENT SCALE 1:20 @ A3
 PROPOSED OUTDOOR CONDENSER UNITS

PROPOSED SECTIONS REV-0 (17.JUL.2023)

MIEL_131

NO.60-61 WARREN STREET, LONDON, W1T 5NU.