

DO NOT SCALE FROM THIS DRAWING

Figured dimensions only are to be taken from this drawing.
Dimensions are to be checked on site before any work is put
and.
in doubt, ask.

any discrepancies to be highlighted to SHH prior to procurement and in good time.

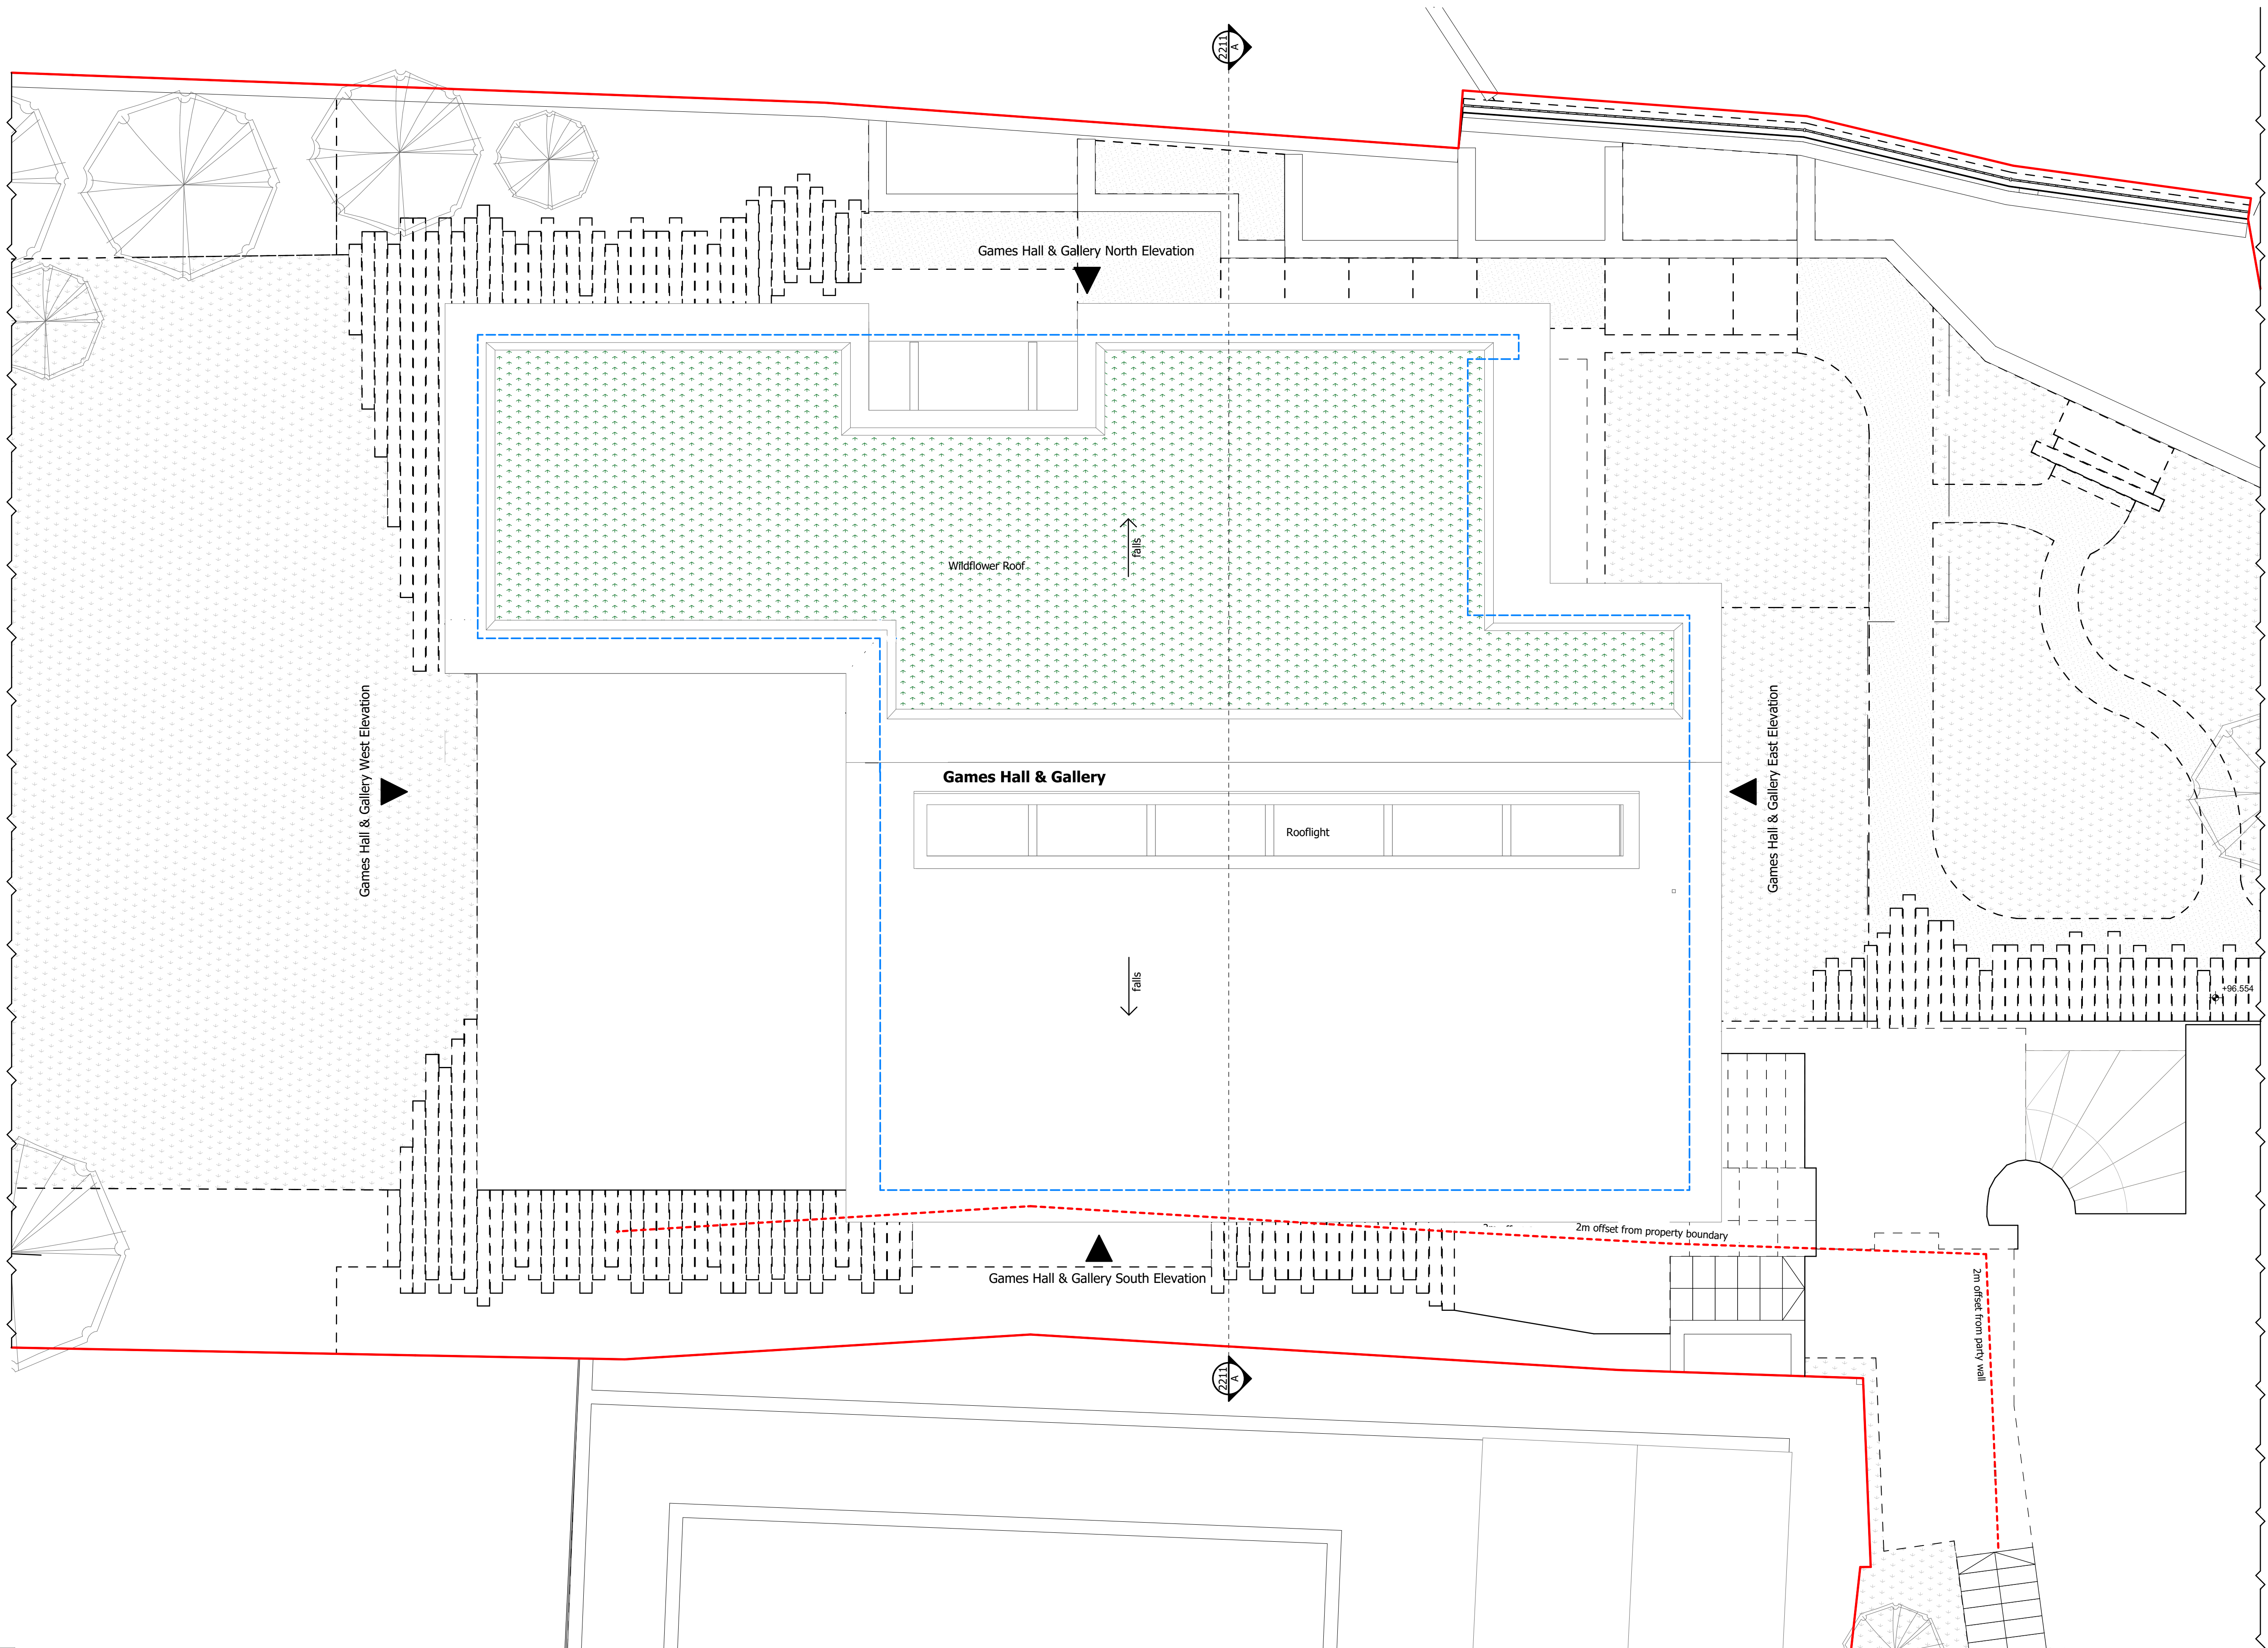
Copyright © Spence Harris Hogan Limited 2023
Registered in England & Wales. Registered No. 261 0615
SH is the trading name of Spence Harris Hogan Limited

CALE 1:50@A1, 1:100@A3



ends & Notes:

— Denotes permitted development building outline

[illegible]

18/07/2023	Issued for CLOPUD application
Date	Description

shh
rchitecture &
terior Design

RIBA
Chartered Practice

 MEMBER

Renscourt Place, Ravenscourt Park
 Wymersmith, London W6 9NU
 Tel: +44 (0) 20 8600 4171 Email: info@shh.co.uk
www.shh.co.uk

Subject: _____

4 Greenaway Gardens

Greenaway Gardens

nt:

PRIVATE

wing Title

PLANS

James Hall & Gallery Proposed Roof Plan

Project number)DWG number_Revision:

0942)0417_PL01