

DO NOT SCALE FROM THIS DRAWING

Figured dimensions only are to be taken from this drawing.
Dimensions are to be checked on site before any work is put
and.
in doubt, ask.

any discrepancies to be highlighted to SHH prior to procurement and in good time.

Copyright © Spence Harris Hogan Limited 2023
Registered in England & Wales. Registered No. 261 0615
SH is the trading name of Spence Harris Hogan Limited

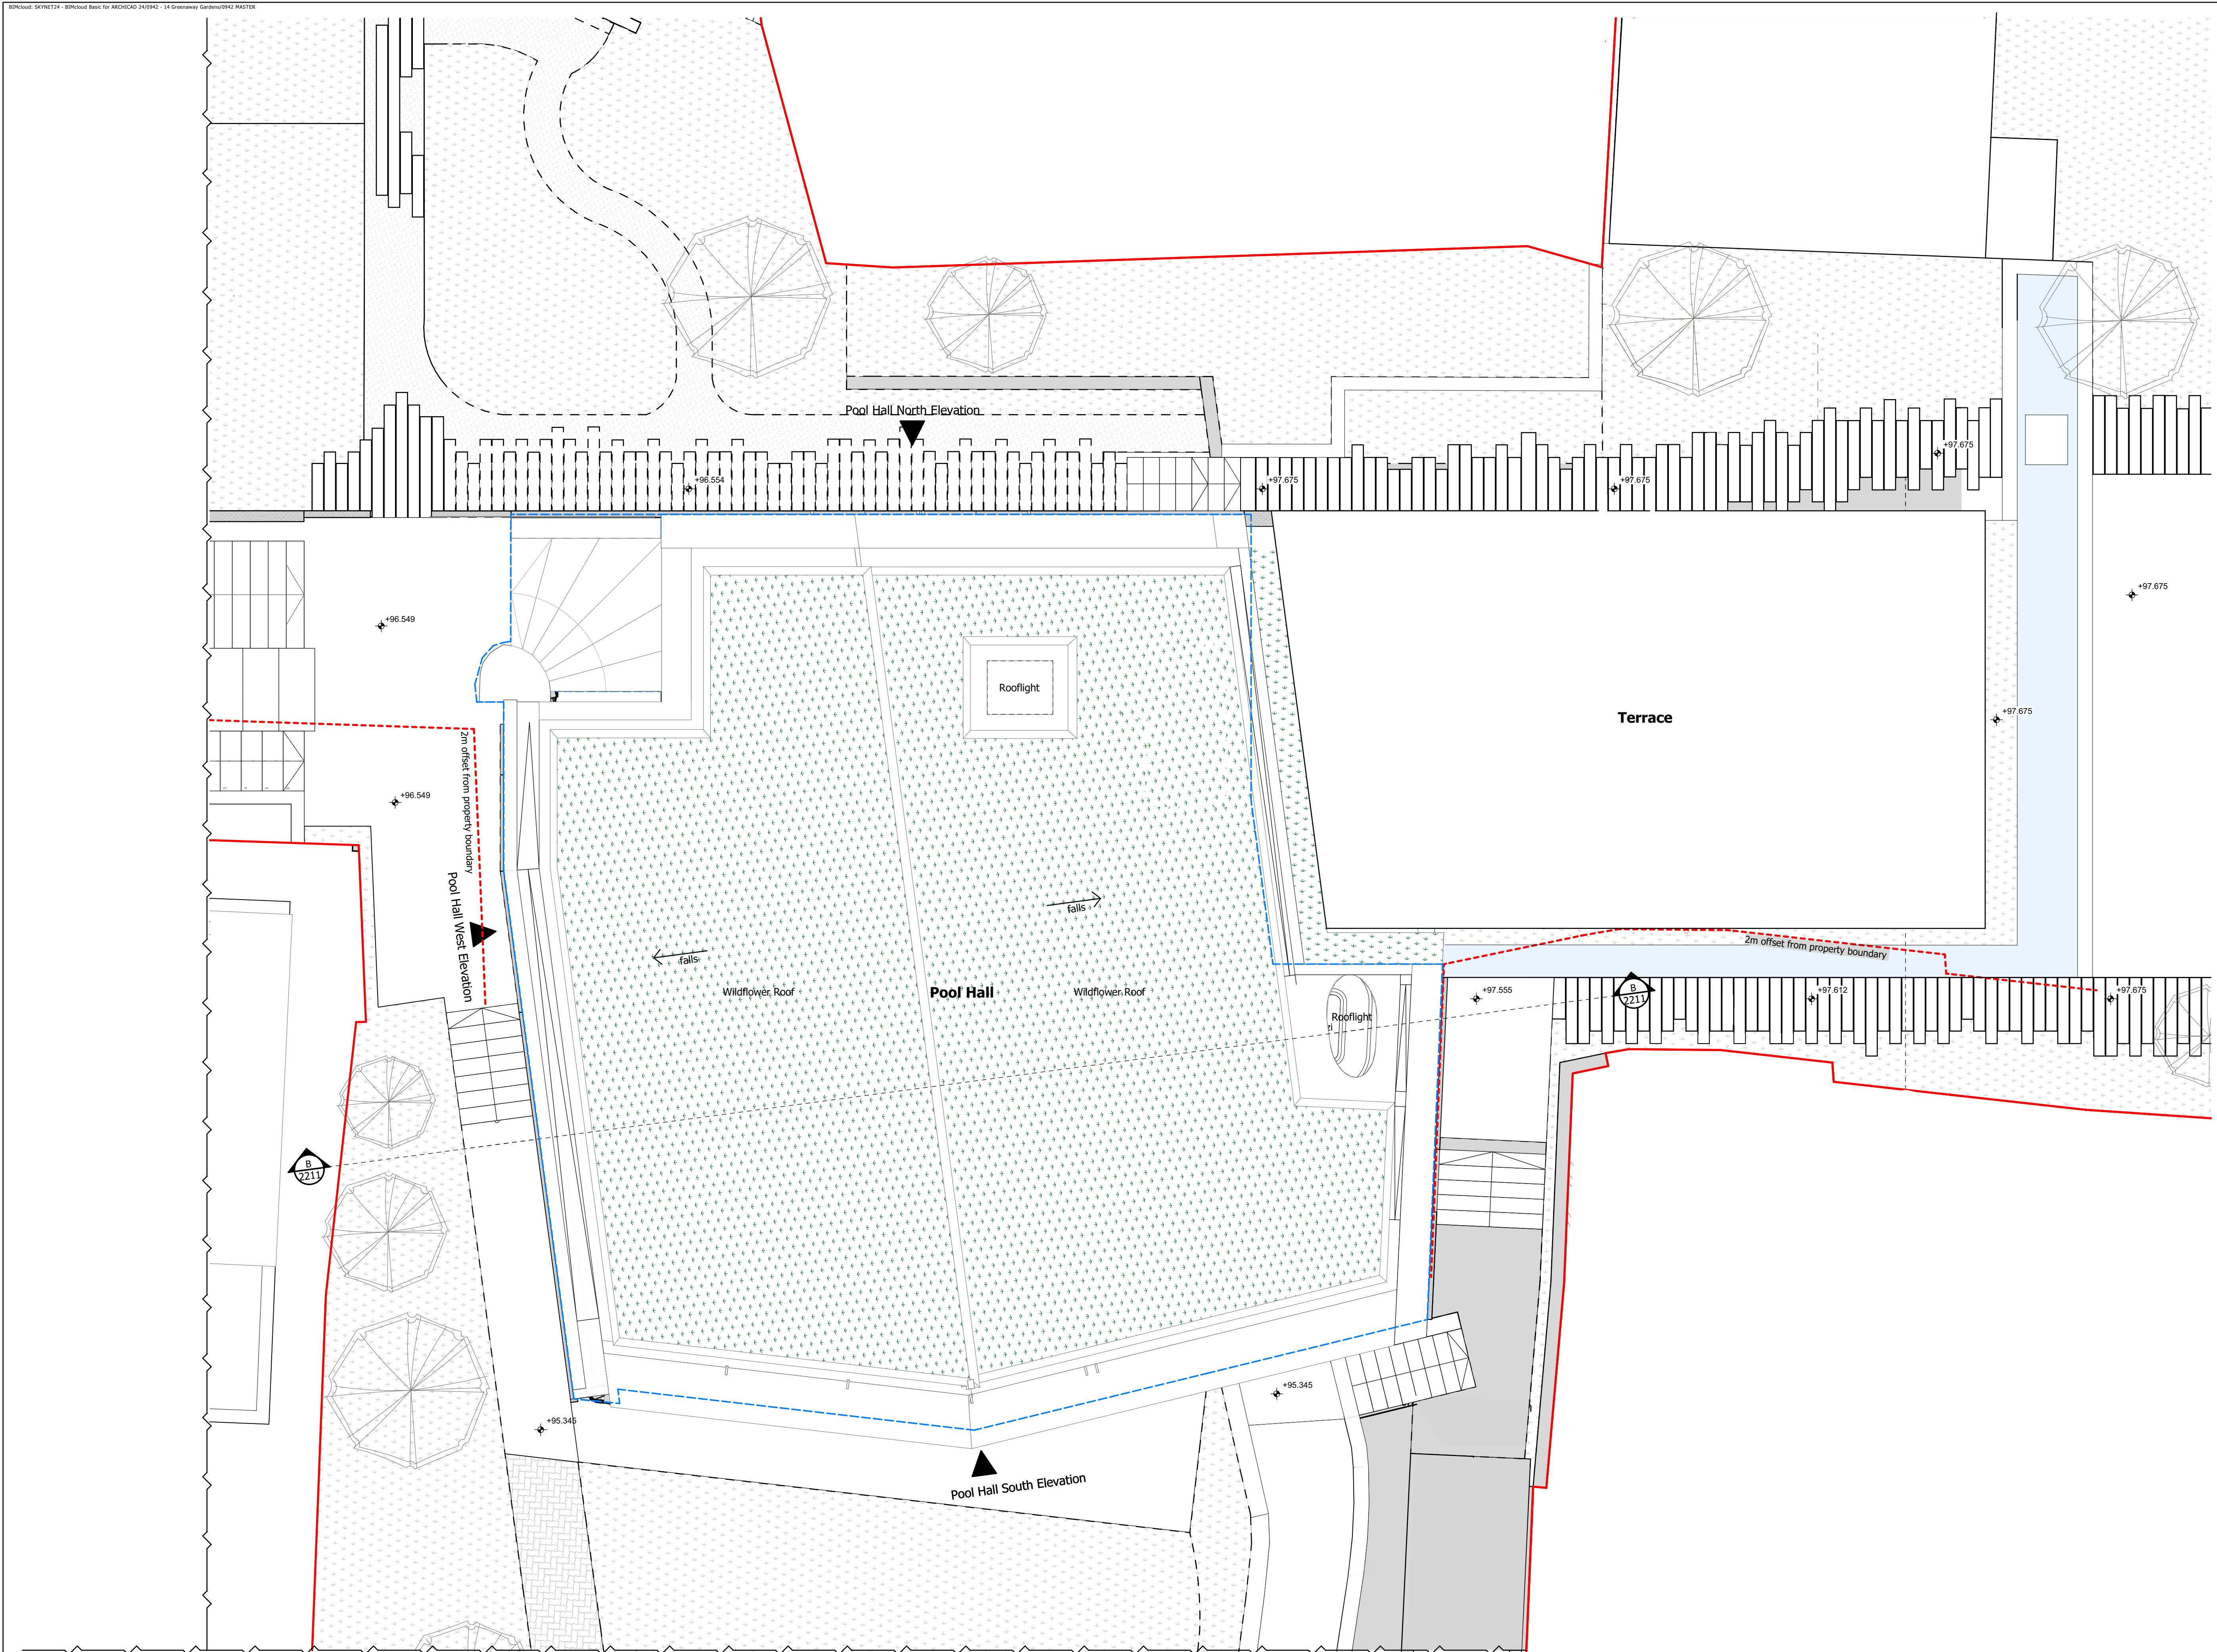
CALE 1:50@A1, 1:100@A3



The drawing shows a horizontal scale bar with markings at 1000 and 2000mm. To the right of the scale bar is a circle with a diagonal cross (X) inside it.

ends & Notes:

— — Denotes permitted development building outline

[illegible]

18/07/2023	Issued for CLOPUD application
Date	Description

shh
rchitecture &
terior Design

RIBA
Chartered Practice

 MEMBER

encourt Place, Ravenscourt Park
ammersmith, London W6 9NU
ne +44 (0) 20 8600 4171 Email info@shh.co.uk
i.co.uk

Subject:

4 Greenaway Gardens

Greenaway Gardens
 Hampstead, NW3 7DH

PRIVATE

PLANS

Pool Hall Proposed Roof Floor Plan

Project number)DWG number_Revision:

0942)0413_PL01