


1
10200

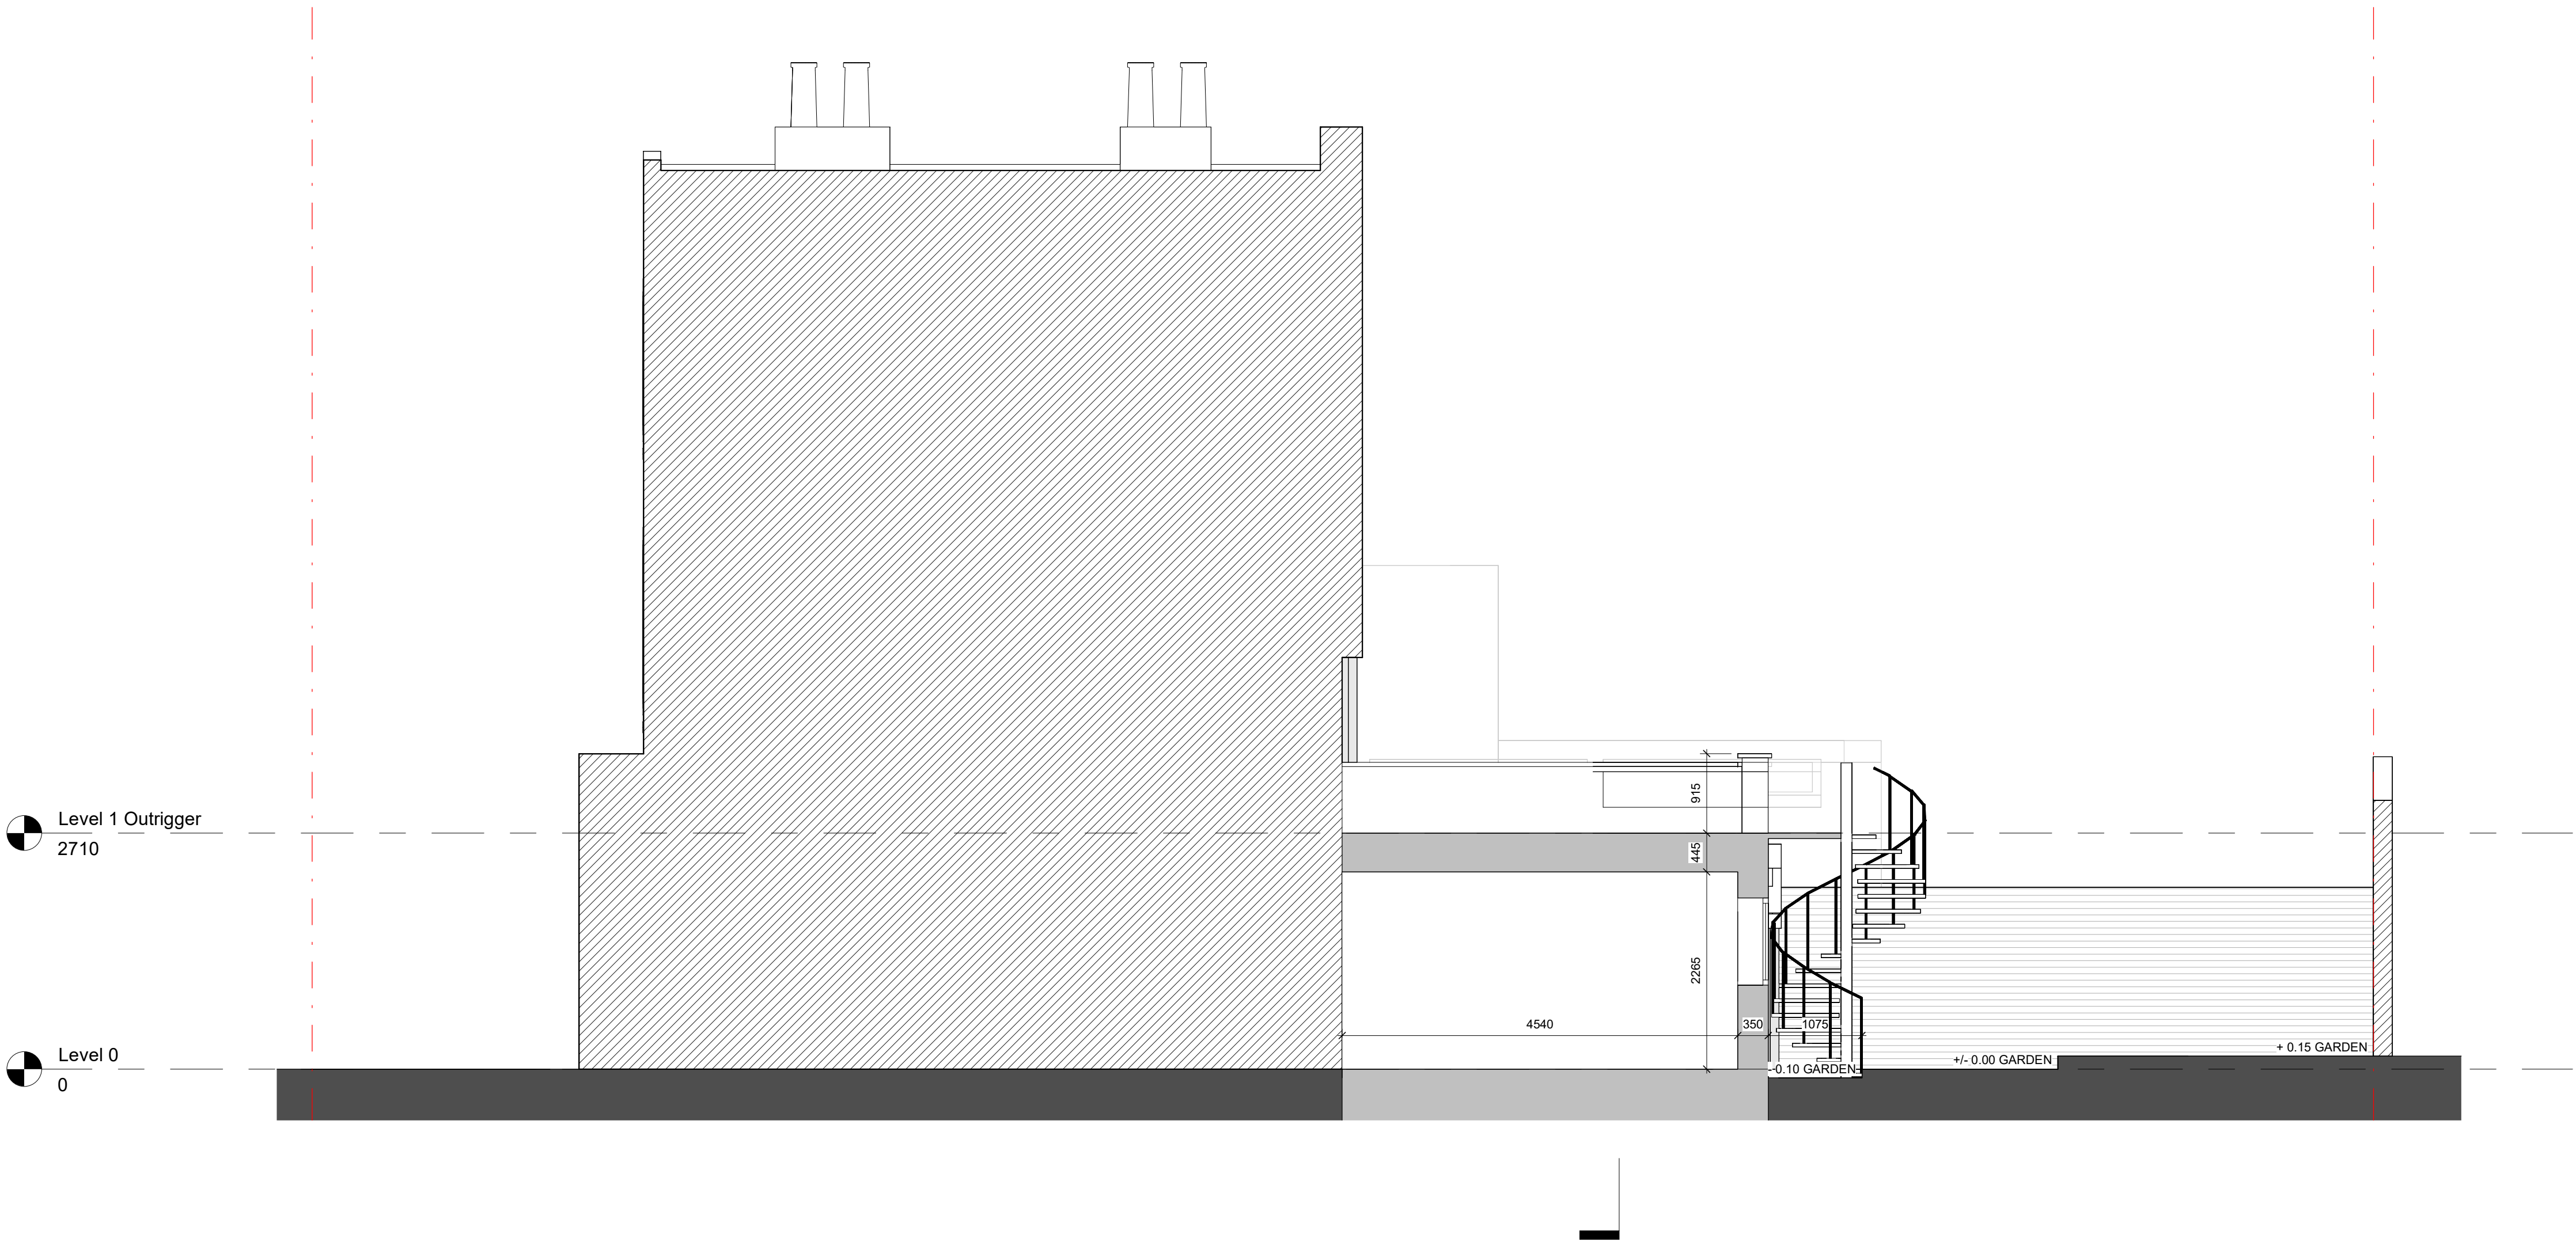

LEGEND:

- Existing
- Proposed
- Landscape and green roof
- Assumed boundary line

-	03/07/2023	Planning	LA	DC
rev	date	issue description	dw	ch
revisions				



designer	lsd architects Unit 13, 39 Gransden Ave, London E8 3QA, UK +44 (0) 7350 007 995 hello@lsdarchitects.co.uk www.lsdarchitects.co.uk
client	Elizabeth Silva 204 Grafton Rd, London NW5 4AX
notes	Dimensions govern. All dimensions are in millimeters unless noted otherwise. All discrepancies shall be notified in writing to LSD Architects. This drawing is to be read in conjunction with all relevant architect's and engineer's information. Area measurements must not be taken to represent contractual documentation. All rights reserved. © LSD Architects Ltd. This drawing may contain data under lease from Ordnance Survey. Unauthorised reproduction infringes crown copyright.

project	2306 204 Grafton Road
zone	Rear Garden
drawing title	Existing Long Section 1
scale	1 : 50 @ A1
status	For planning
date	03/07/2023
drawn by	LA
checked by	DC
drawing no	2306 - LSD - 10201
rev no	-