


**EXISTING  
LOWER GROUND FLOOR PLAN**

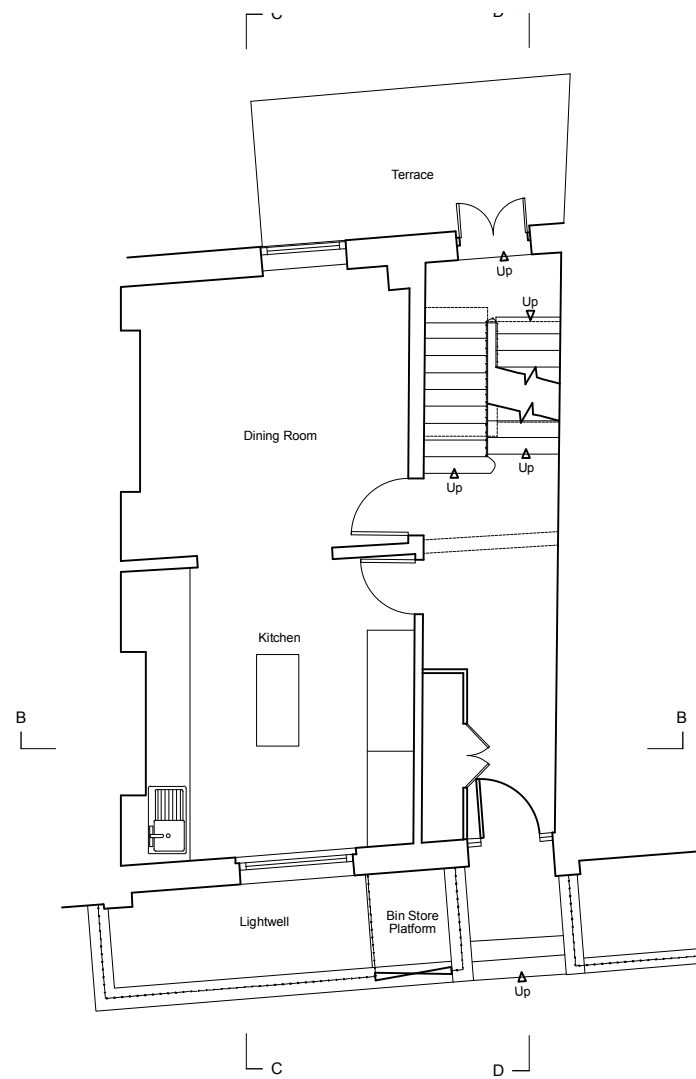

**EXISTING  
GROUND FLOOR PLAN**



PLANNING

Pavilion  
96 Kensington High Street  
London  
W8 4SG


**PATRICK LEWIS ARCHITECTS Ltd**

Do not scale, use figured dimensions only.  
All dimensions to be verified on site prior to the commencement of any work or the production of any shop drawing.  
This drawing to be read in conjunction with all related Architect's and Engineer's drawings and any other relevant information.  
This drawing is only for the purposes of construction if stamped accordingly.


**PROJECT**  
2 AINGER ROAD  
PRIMROSE HILL  
NW3 3AR

**DRAWING TITLE**  
EXISTING PLANS


Revision	Date	By	Amendments
Drawing Created On		Drawing Number	
07/23		PLA 224 EX101	
Scale		Drafted By	Revision
1:100 @ A3		RG	

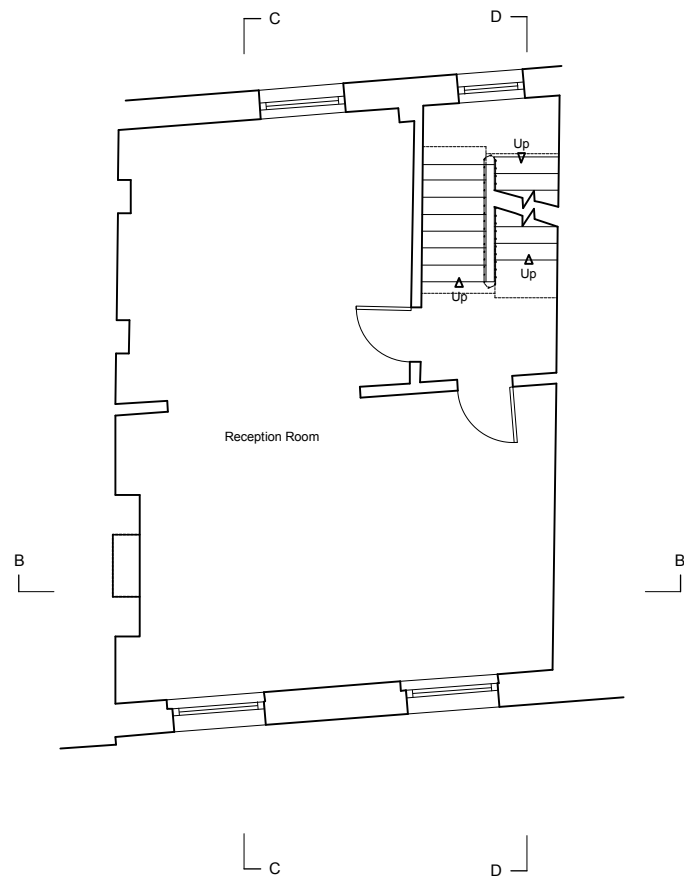

**EXISTING  
FIRST FLOOR PLAN**

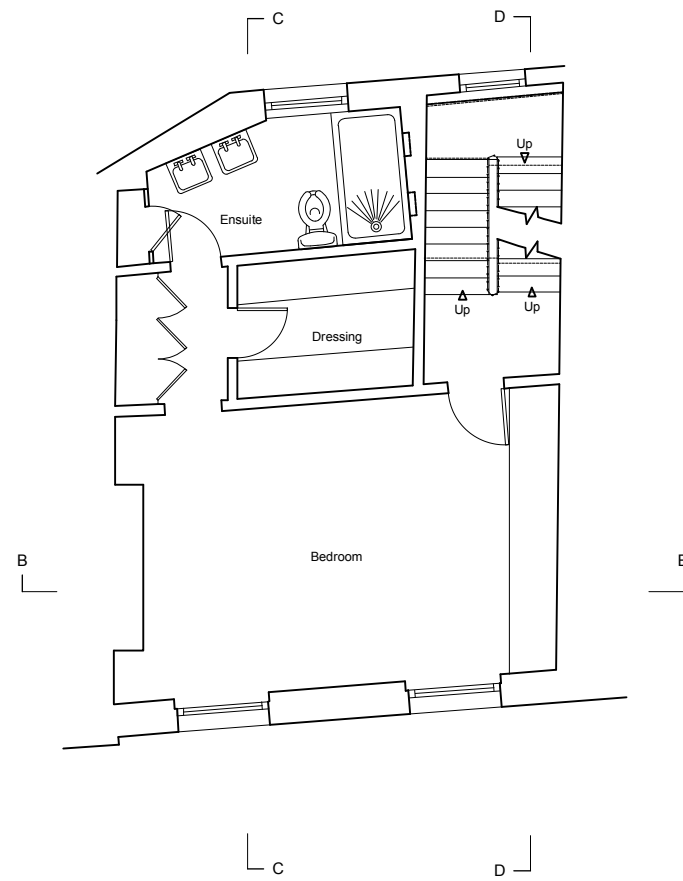

**EXISTING  
SECOND FLOOR PLAN**

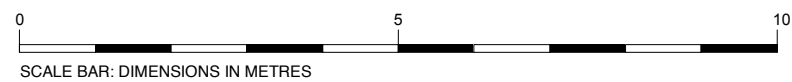

PLANNING

Pavilion  
96 Kensington High Street  
London  
W8 4SG

**PATRICK LEWIS ARCHITECTS Ltd**

Do not scale, use figured dimensions only.  
All dimensions to be verified on site prior to the commencement of any work or the production of any shop drawing.  
This drawing to be read in conjunction with all related Architect's and Engineer's drawings and any other relevant information.  
This drawing is only for the purposes of construction if stamped accordingly.


**PROJECT**

2 AINGER ROAD  
PRIMROSE HILL  
NW3 3AR


**DRAWING TITLE**

EXISTING PLANS


Revision	Date	By	Amendments
Drawing Created On		Drawing Number	
07/23		PLA 224 EX102	
Scale		Drafted By	Revision
1:100 @ A3		RG	

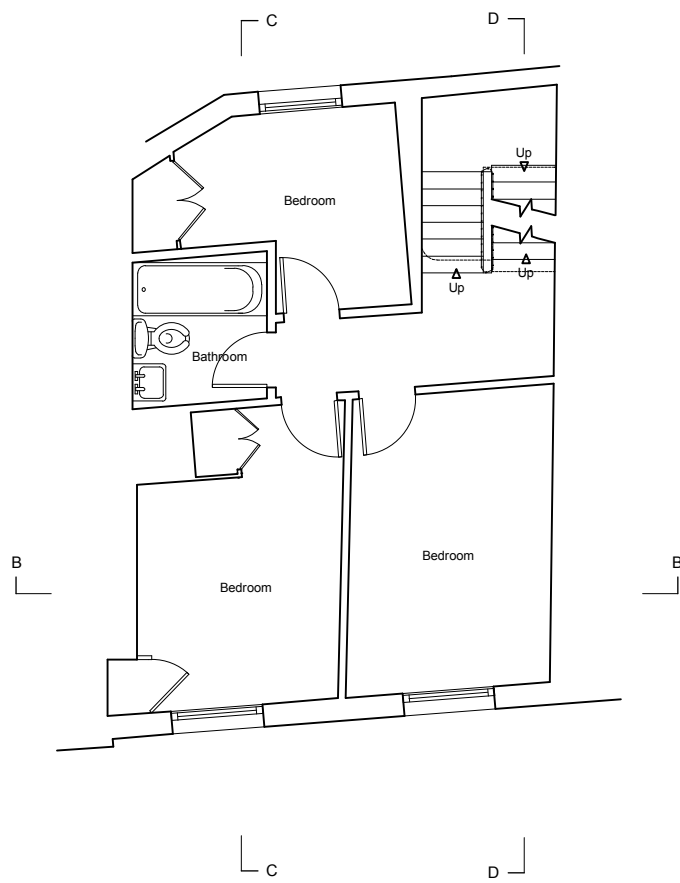

**EXISTING  
THIRD FLOOR PLAN**

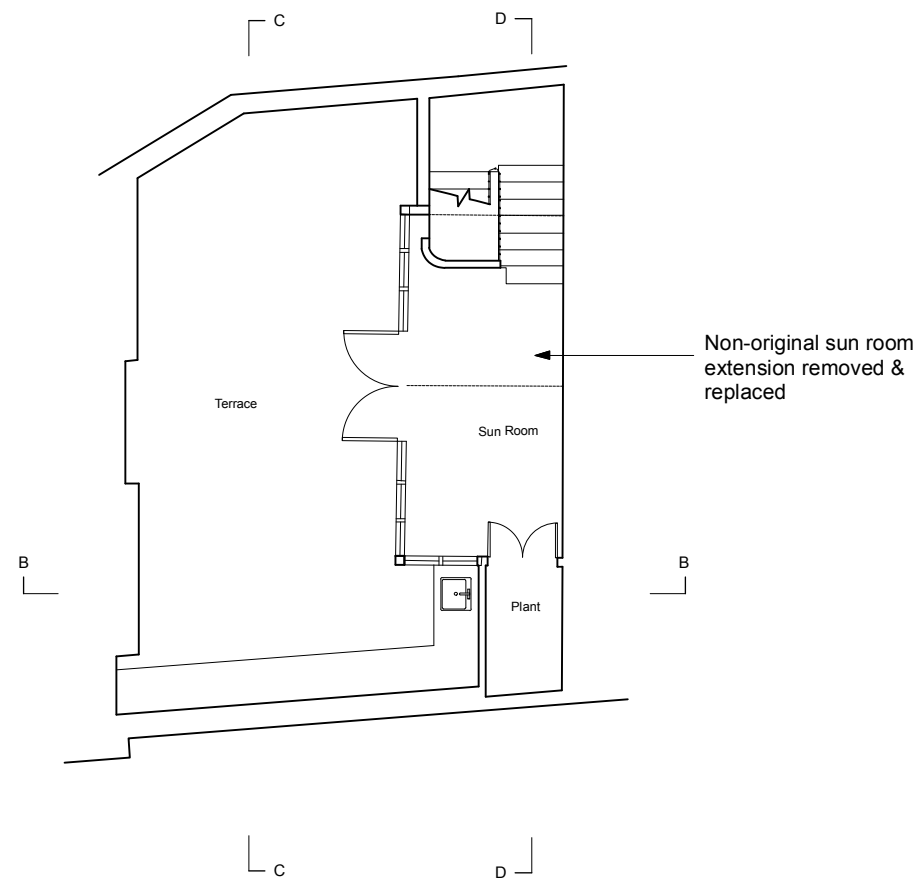


**EXISTING  
FOURTH FLOOR PLAN**

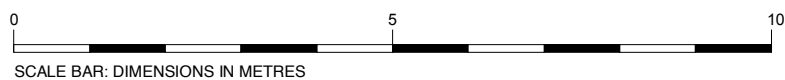


PLANNING

Pavilion 96 Kensington High Street London W8 4SG  <b>PATRICK LEWIS ARCHITECTS Ltd</b>		<b>PROJECT</b>  2 AINGER ROAD PRIMROSE HILL NW3 3AR		<table border="1"> <thead> <tr> <th>Revision</th> <th>Date</th> <th>By</th> <th>Amendments</th> </tr> </thead> <tbody> <tr> <td> </td> <td> </td> <td> </td> <td> </td> </tr> </tbody> </table>	Revision	Date	By	Amendments												
Revision	Date	By	Amendments																	
<small>Do not scale, use figured dimensions only.          All dimensions to be verified on site prior to the commencement of any work or the production of any shop drawing.          This drawing to be read in conjunction with all related Architects and Engineer's drawings and any other relevant information.          This drawing is only for the purposes of construction if stamped accordingly.</small>		<b>DRAWING TITLE</b>  EXISTING PLANS		<table border="1"> <tr> <td colspan="2">Drawing Created On</td> <td colspan="2">Drawing Number</td> </tr> <tr> <td colspan="2">07/23</td> <td colspan="2">PLA 224 EX103</td> </tr> <tr> <td>Scale</td> <td>Drafted By</td> <td colspan="2">Revision</td> </tr> <tr> <td>1:100 @ A3</td> <td>RG</td> <td colspan="2"> </td> </tr> </table>	Drawing Created On		Drawing Number		07/23		PLA 224 EX103		Scale	Drafted By	Revision		1:100 @ A3	RG		
Drawing Created On		Drawing Number																		
07/23		PLA 224 EX103																		
Scale	Drafted By	Revision																		
1:100 @ A3	RG																			

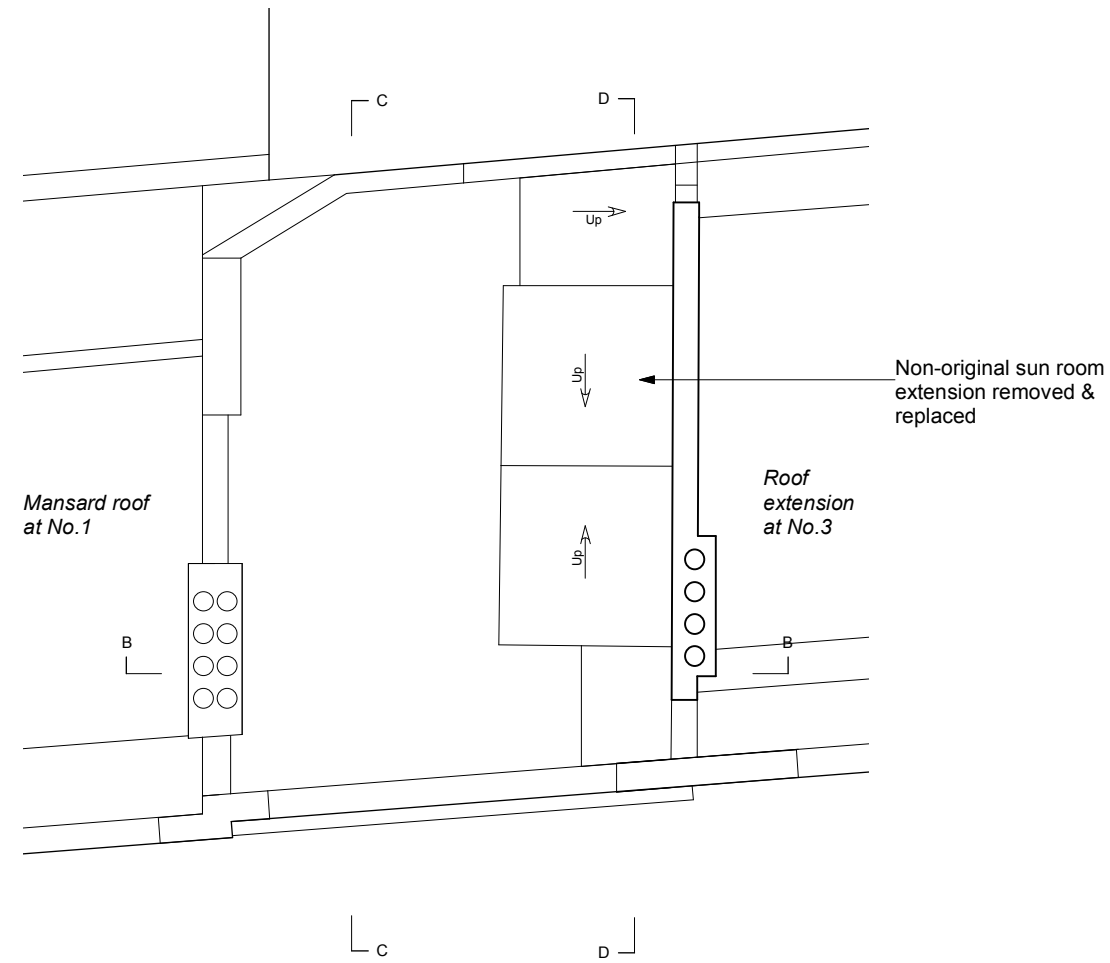

**EXISTING  
ROOF PLAN**

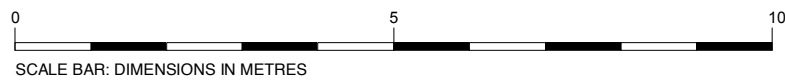

PLANNING

Pavilion  
96 Kensington High Street  
London  
W8 4SG

**PATRICK LEWIS ARCHITECTS Ltd**

Do not scale, use figured dimensions only.  
All dimensions to be verified on site prior to the commencement of any work or the production of any shop drawing.  
This drawing to be read in conjunction with all related Architect's and Engineer's drawings and any other relevant information.  
This drawing is only for the purposes of construction if stamped accordingly.


**PROJECT**

2 AINGER ROAD  
PRIMROSE HILL  
NW3 3AR

**DRAWING TITLE**

EXISTING PLANS

Revision	Date	By	Amendments
Drawing Created On		Drawing Number	
07/23		PLA 224 EX104	
Scale		Drafted By	Revision
1:100 @ A3		RG	

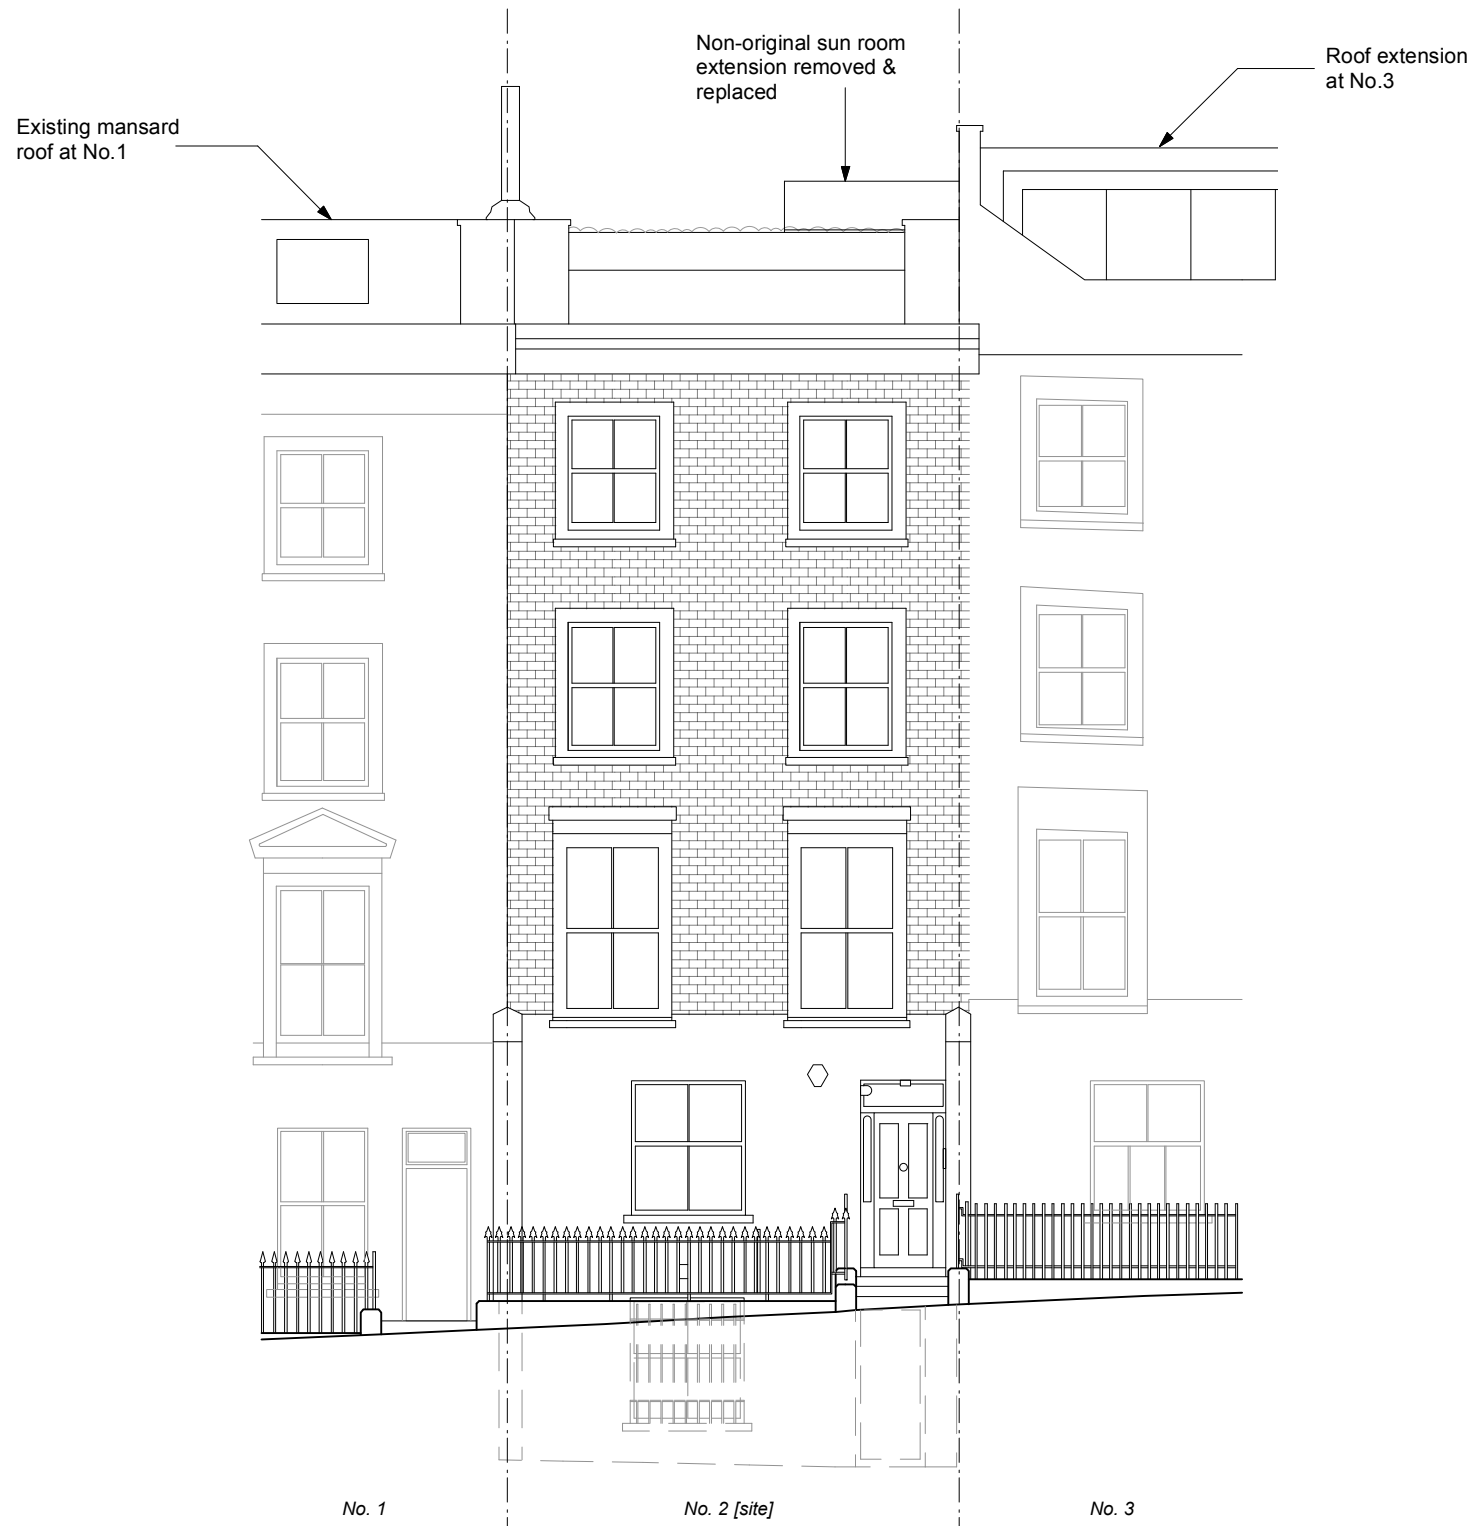

**EXISTING  
FRONT ELEVATION**




**EXISTING  
REAR ELEVATION**

PLANNING


Pavilion 96 Kensington High Street London W8 4SG <b>PATRICK LEWIS ARCHITECTS Ltd</b>		<b>PROJECT</b> 2 AINGER ROAD PRIMROSE HILL NW3 3AR		<table border="1"> <thead> <tr> <th>Revision</th> <th>Date</th> <th>By</th> <th>Amendments</th> </tr> </thead> <tbody> <tr> <td> </td> <td> </td> <td> </td> <td> </td> </tr> </tbody> </table>		Revision	Date	By	Amendments												
Revision	Date	By	Amendments																		
<small>Do not scale, use figured dimensions only.          All dimensions to be verified on site prior to the commencement of any work or the production of any shop drawing.          This drawing to be read in conjunction with all related Architect's and Engineer's drawings and any other relevant information.          This drawing is only for the purposes of construction if stamped accordingly.</small>		<b>DRAWING TITLE</b> EXISTING ELEVATIONS		<table border="1"> <tr> <td colspan="2">Drawing Created On</td> <td colspan="2">Drawing Number</td> </tr> <tr> <td colspan="2">07/23</td> <td colspan="2">PLA 224 EX105</td> </tr> <tr> <td>Scale</td> <td>Drafted By</td> <td colspan="2">Revision</td> </tr> <tr> <td>1:100 @ A3</td> <td>RG</td> <td colspan="2"> </td> </tr> </table>		Drawing Created On		Drawing Number		07/23		PLA 224 EX105		Scale	Drafted By	Revision		1:100 @ A3	RG		
Drawing Created On		Drawing Number																			
07/23		PLA 224 EX105																			
Scale	Drafted By	Revision																			
1:100 @ A3	RG																				



**EXISTING SECTION CC**

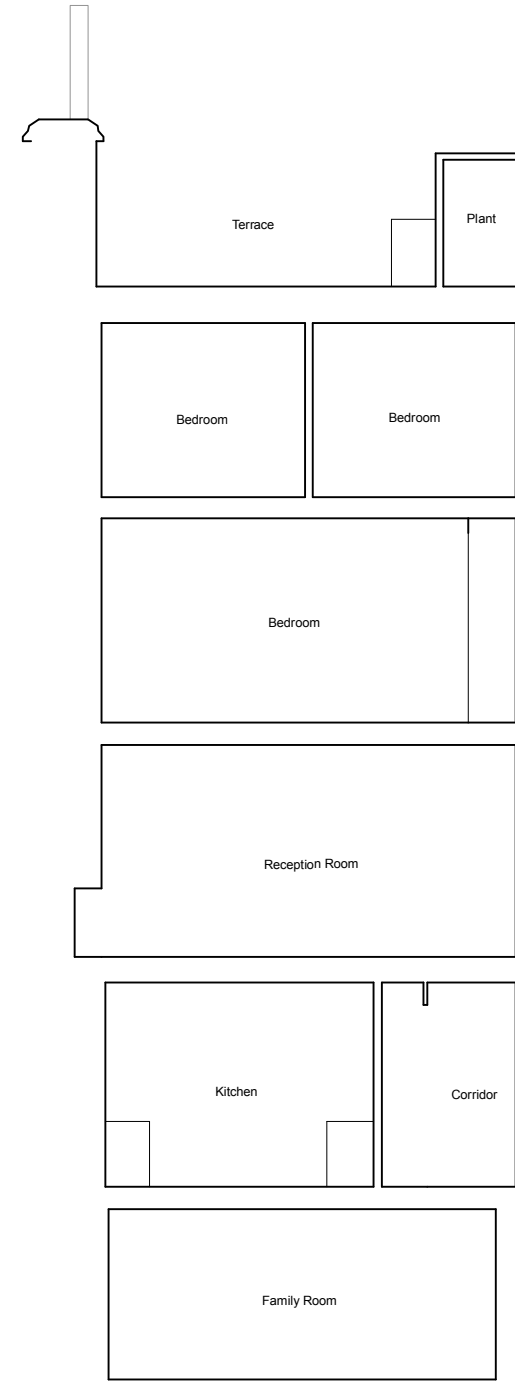

**EXISTING SECTION BB**

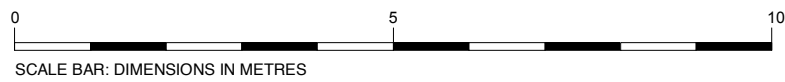

PLANNING

Pavilion  
96 Kensington High Street  
London  
W8 4SG


**PATRICK LEWIS ARCHITECTS Ltd**

Do not scale, use figured dimensions only.  
All dimensions to be verified on site prior to the commencement of any work or the production of any shop drawing.  
This drawing to be read in conjunction with all related Architect's and Engineer's drawings and any other relevant information.  
This drawing is only for the purposes of construction if stamped accordingly.


**PROJECT**  
2 AINGER ROAD  
PRIMROSE HILL  
NW3 3AR

**DRAWING TITLE**  
EXISTING SECTIONS

Revision	Date	By	Amendments
Drawing Created On		Drawing Number	
07/23		PLA 224 EX106	
Scale		Drafted By	Revision
1:100 @ A3		RG	

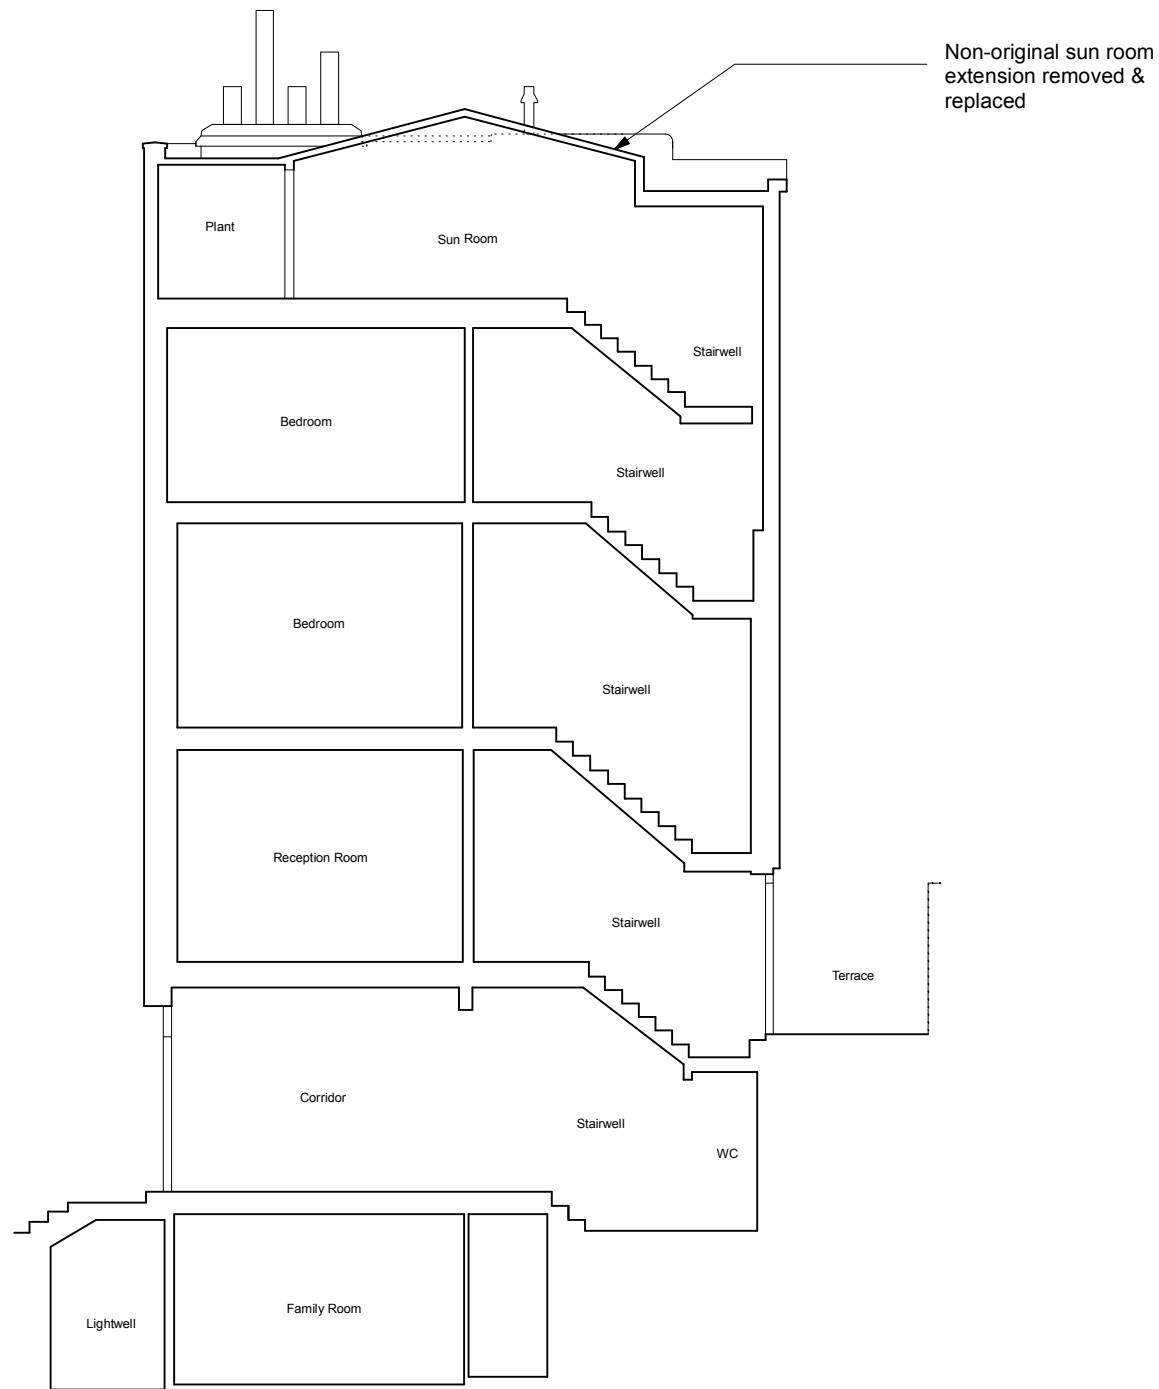

**EXISTING**  
SECTION DD

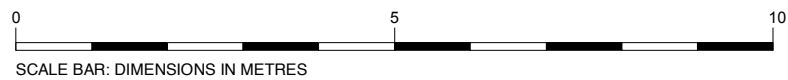

PLANNING

Pavilion  
96 Kensington High Street  
London  
W8 4SG

**PATRICK LEWIS ARCHITECTS Ltd**

Do not scale, use figured dimensions only.  
All dimensions to be verified on site prior to the commencement of any work or the production of any shop drawing.  
This drawing to be read in conjunction with all related Architect's and Engineer's drawings and any other relevant information.  
This drawing is only for the purposes of construction if stamped accordingly.

**PROJECT**

2 AINGER ROAD  
PRIMROSE HILL  
NW3 3AR

**DRAWING TITLE**

EXISTING SECTIONS

Revision	Date	By	Amendments
Drawing Created On		Drawing Number	
07/23		PLA 224 EX107	
Scale		Drafted By	Revision
1:100 @ A3		RG	