


REVISIONS:

NOTES:

--- BOUNDARY LINE

xxxxx EXISTING LEVELS

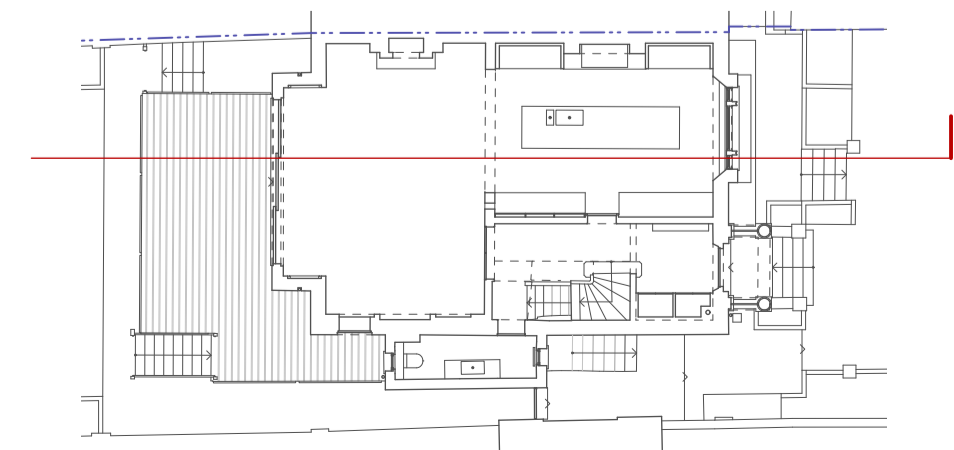

PROJECT:
2 THURLOW ROAD
 DRAWING TITLE:
EXISTING SECTION A
 STATUS:

SCALE:
 1:50 at A1
 1:100 at A3

DRAWING NUMBER:
 0086_030

REVISION:
 -

William Smalley RIBA

First Floor
 13 Great James Street
 London
 WC1N 3DN
 t +44 (0)20 7242 0028
 info@williamsmalley.com




REVISIONS:

NOTES:

--- BOUNDARY LINE

xxxxx EXISTING LEVELS

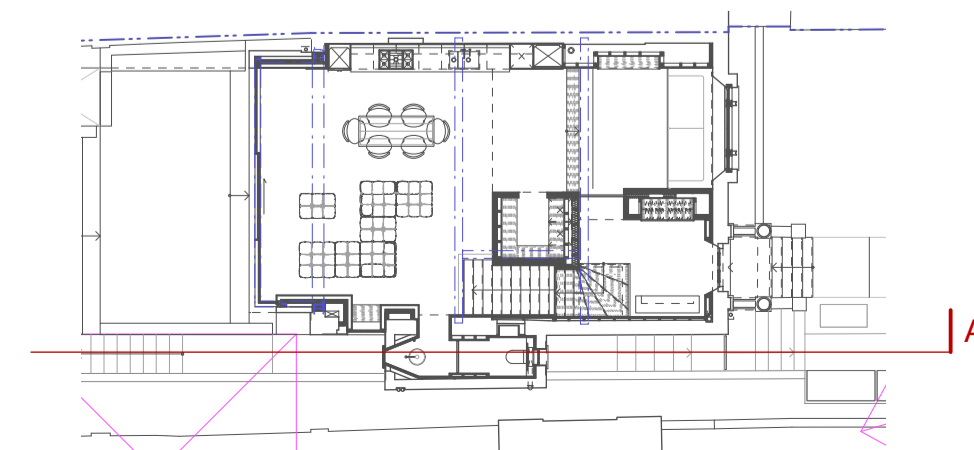

PROJECT:
2 THURLOW ROAD
DRAWING TITLE:
EXISTING SECTION B
STATUS:


SCALE:
1:50 at A1
1:100 at A3

DRAWING NUMBER:
0086_031

REVISION:
-

William Smalley RIBA

First Floor
13 Great James Street
London
WC1N 3DN
t +44 (0)20 7242 0028
info@williamsmalley.com

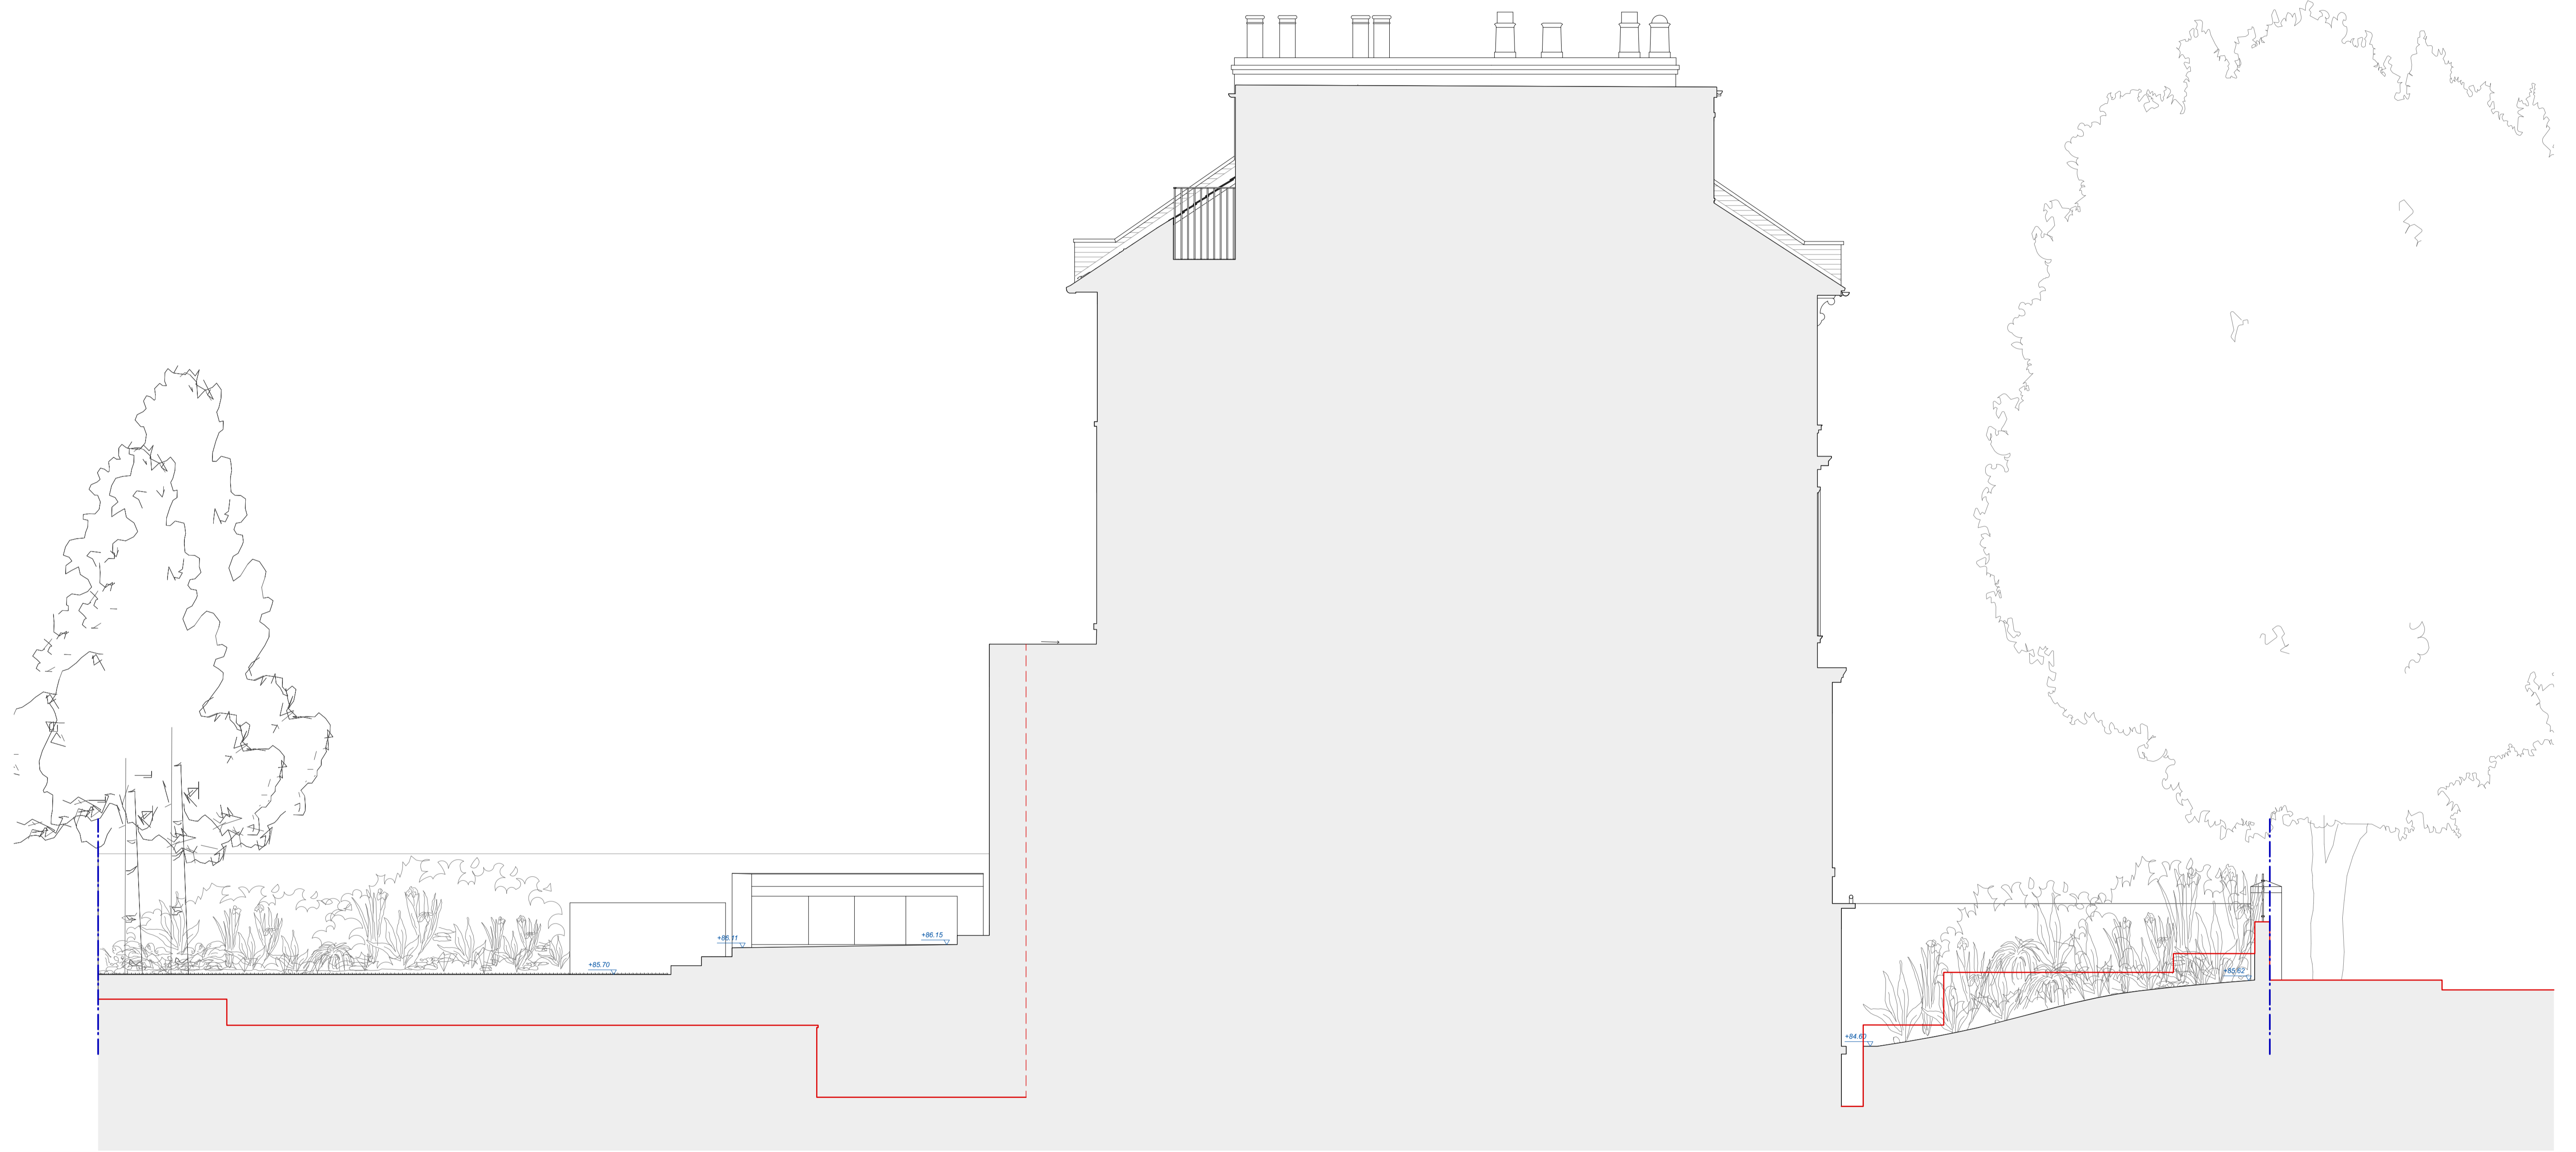


REVISIONS:

NOTES:

--- BOUNDARY LINE

--- PROPOSED LEVELS

— LINE OF EXISTING LEVEL

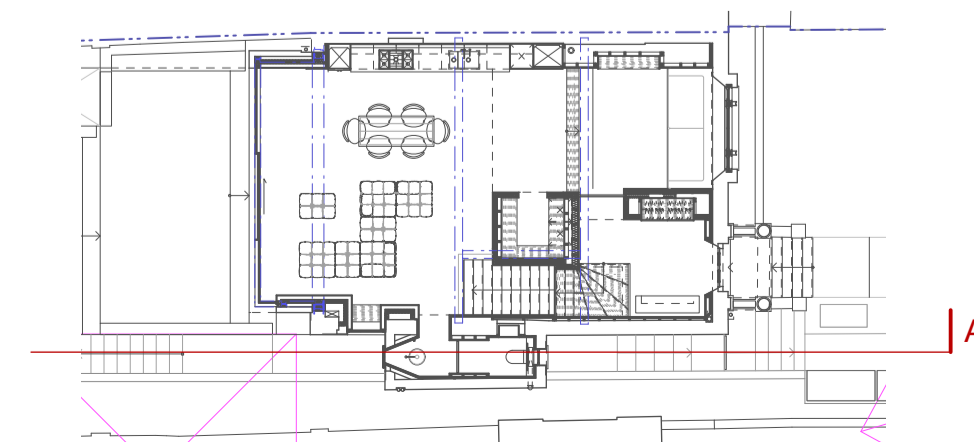

PROJECT:
2 THURLOW ROAD
DRAWING TITLE:
PROPOSED SECTION A
STATUS:

SCALE:
1:50 at A1
1:100 at A3

DRAWING NUMBER:
0086_300

REVISION:
-

William Smalley RIBA


First Floor
13 Great James Street
London
WC1N 3DN
t +44 (0)20 7242 0028
info@williamsmalley.com



REVISIONS:

NOTES:

- - - BOUNDARY LINE
- PROPOSED LEVELS
- LINE OF EXISTING LEVEL

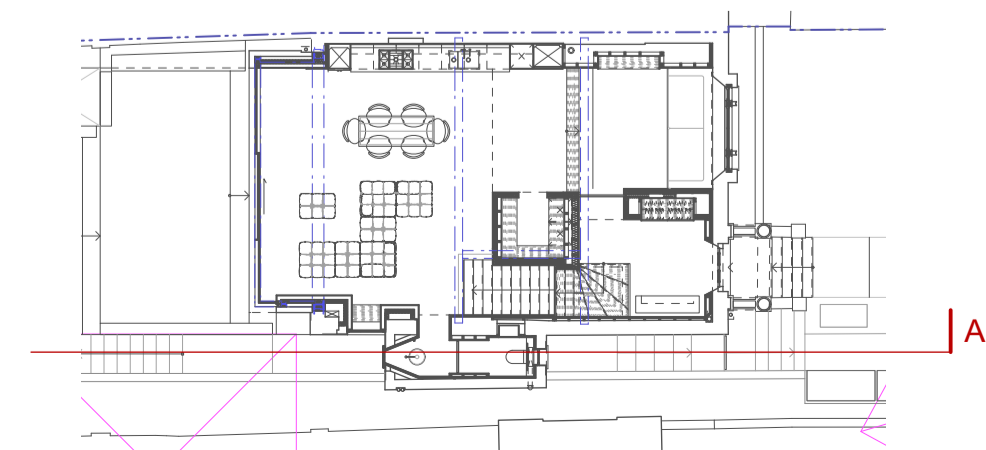

PROJECT:
2 THURLOW ROAD
 DRAWING TITLE:
PROPOSED SECTION B
 STATUS:

SCALE:
 1:50 at A1
 1:100 at A3

DRAWING NUMBER:
 0086_301

REVISION:
 -

William Smalley RIBA

First Floor
 13 Great James Street
 London
 WC1N 3DN
 t +44 (0)20 7242 0028
 info@williamsmalley.com