

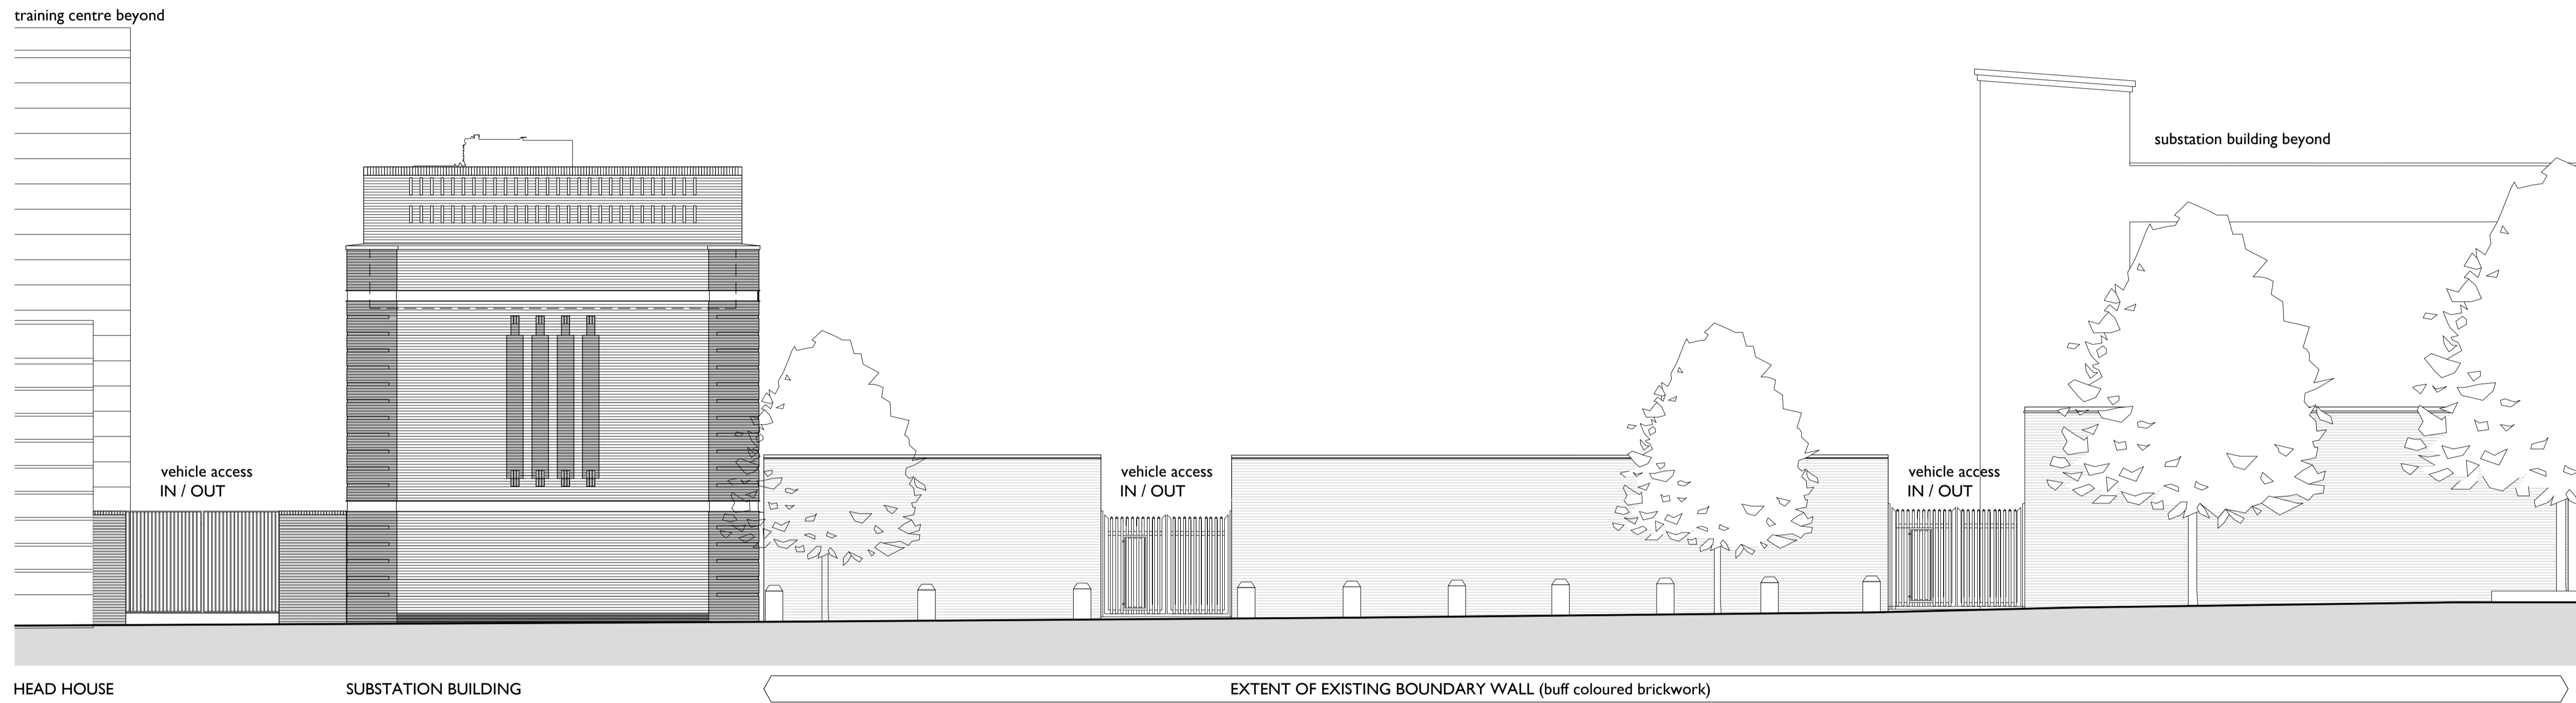


EXISTING ROYAL COLLEGE STREET ELEVATION - A _ Scale 1:200 @ A1

THESE NOTES ARE IMPORTANT
 If you are in any doubt about something - ASK
 This drawing must be read in conjunction with all necessary architectural, structural, services drawings and scope of works
 This drawing is copyright protected and unless specifically agreed with Markwick Architects can only be used for the project noted in the title box below.

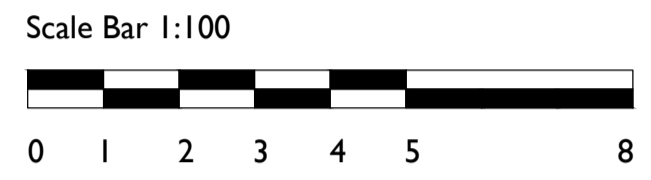

EXISTING ROYAL COLLEGE STREET ELEVATION - A (LARGER SCALE EXTRACT) _ Scale 1:100 @ A1

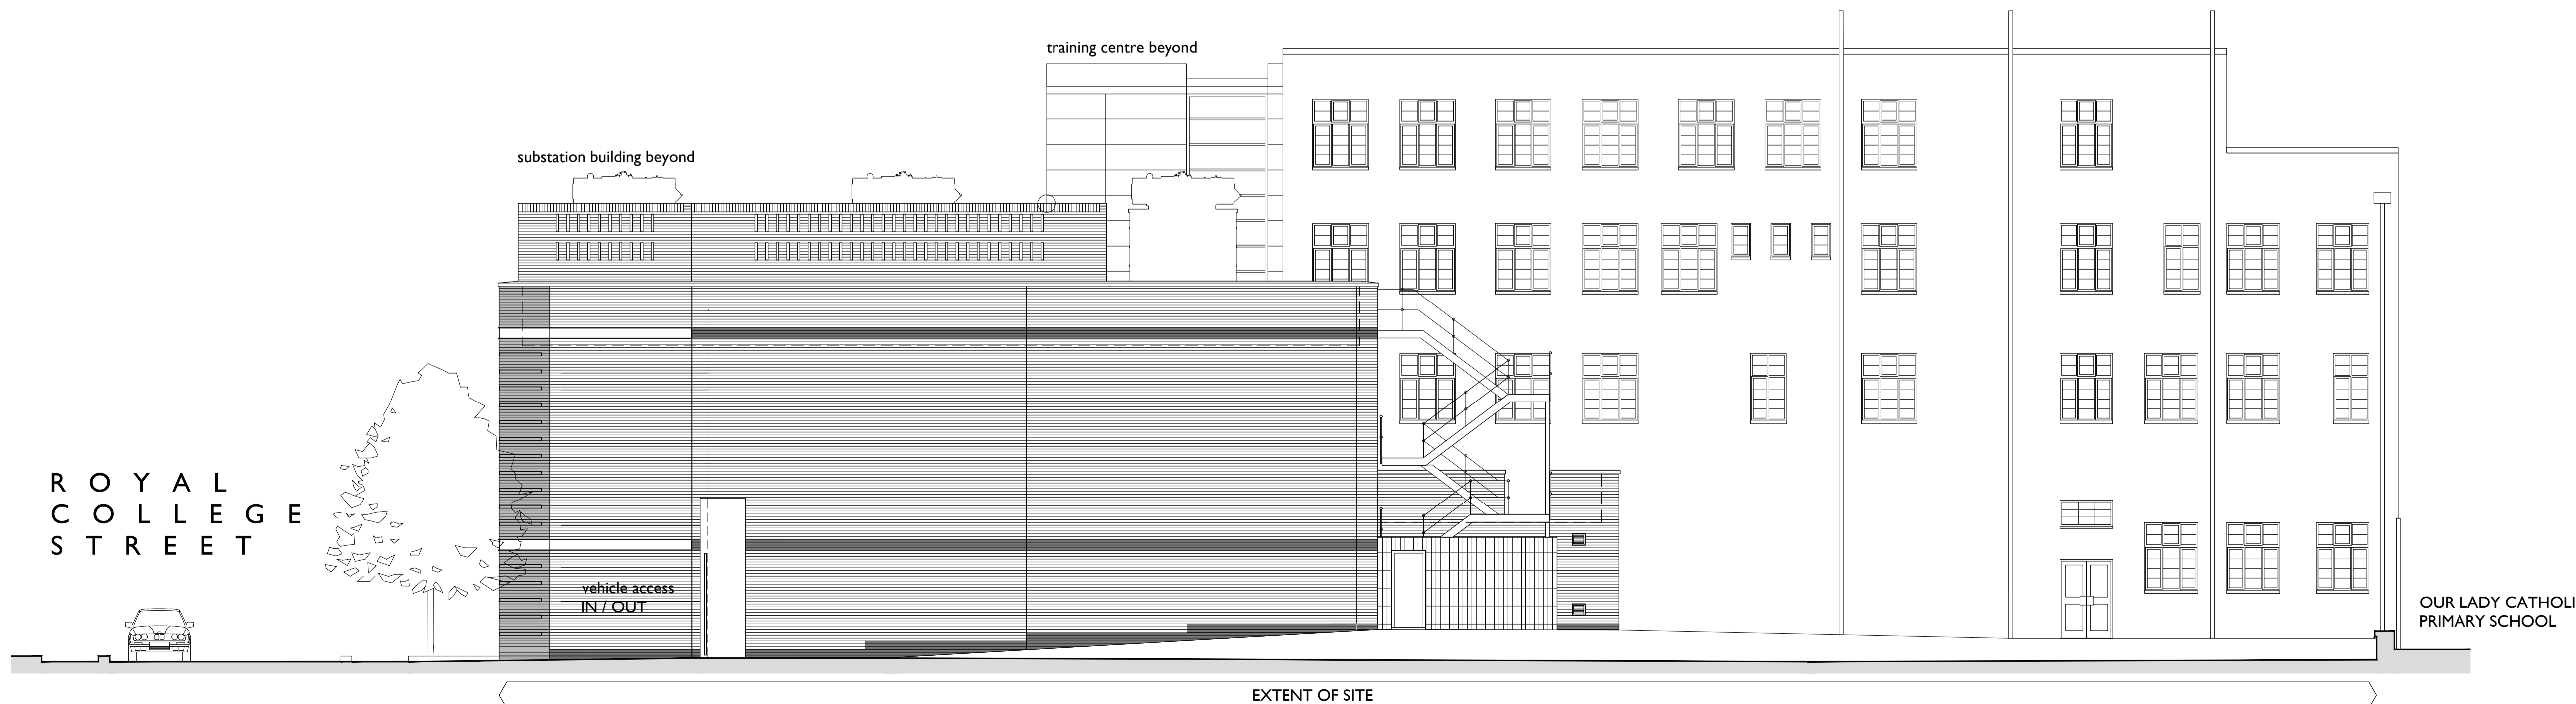

EXISTING SECTION B - B _ Scale 1:100 @ A1

* ISSUED FOR PLANNING 15.06.23 TC TM
 REV. DESCRIPTION DATE DRN CHKD.

MARKWICK ARCHITECTS
 THE OLD DAIRY
 51a ST. PETERS STREET
 SOUTH CROYDON SURREY CR2 7DG
 TELEPHONE 020 8686 2955
 E-MAIL ma@markwickarchitects.co.uk

CLIENT
UK POWER NETWORKS

PROJECT
**St. Pancras
 Existing Transformer Removal**
 DRAWING TITLE
Existing Site Elevation & Section

DATE February 2023	SCALE as shown @ A1
DRAWING NUMBER 2209 / P / 652	DRAWING REVISION *
DRAWN BY RM	CHECKED BY TM