

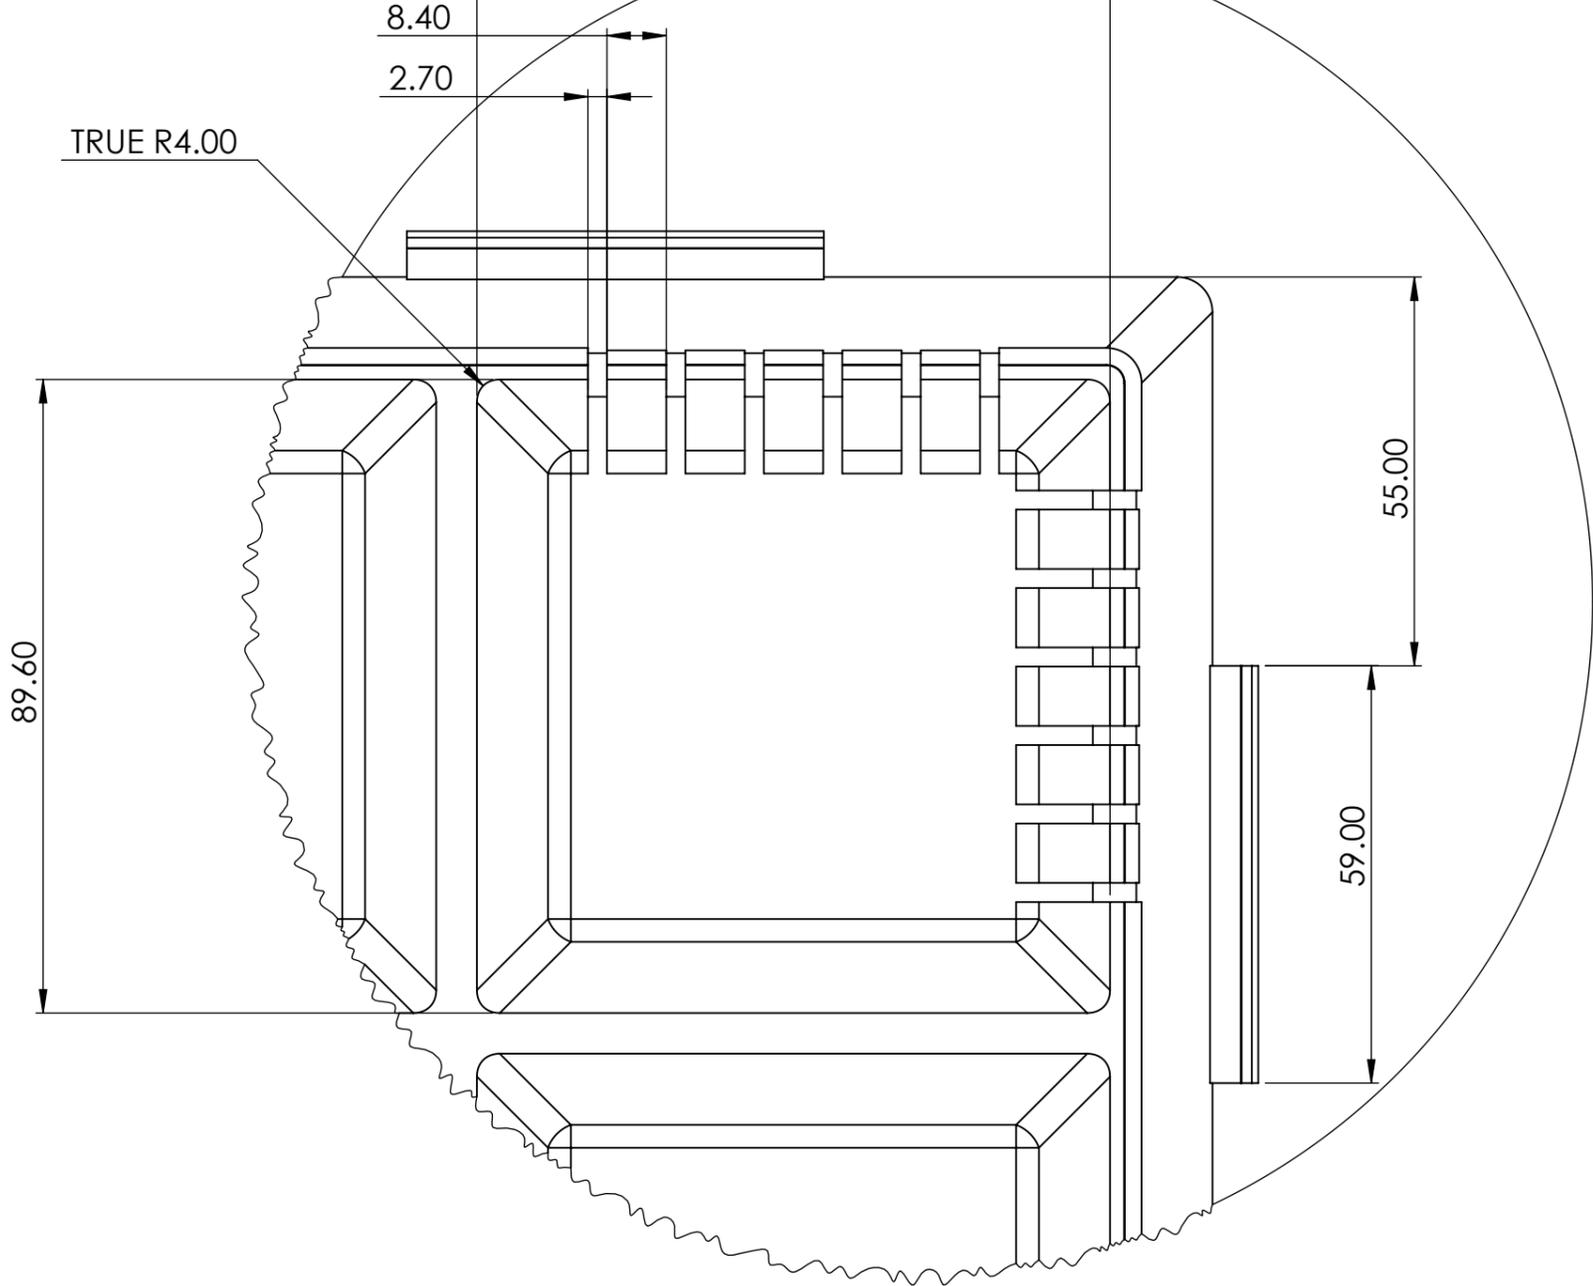


DESIGNER: Wallbarn Ltd		COMPANY: Wallbarn Ltd	
EMAIL: enquiries@solidpeople.co.uk		TITLE: WallbarnLtd.M-Tray.v1	
PHONE: 01727 617780		SIZE A3	DWG. NO. 1
Navigation House 48 Millgate Newark NG24 4TR		REV 0	SHEET 1 OF 5
.. COMPANY PROPRIETRY NOTE .. Information on this drawing may not be disclosed without the written authorisation from the parties involved in its creation.		DRAWN BY: Benjamin Wilson DRAWN DATE: 13/04/2021	


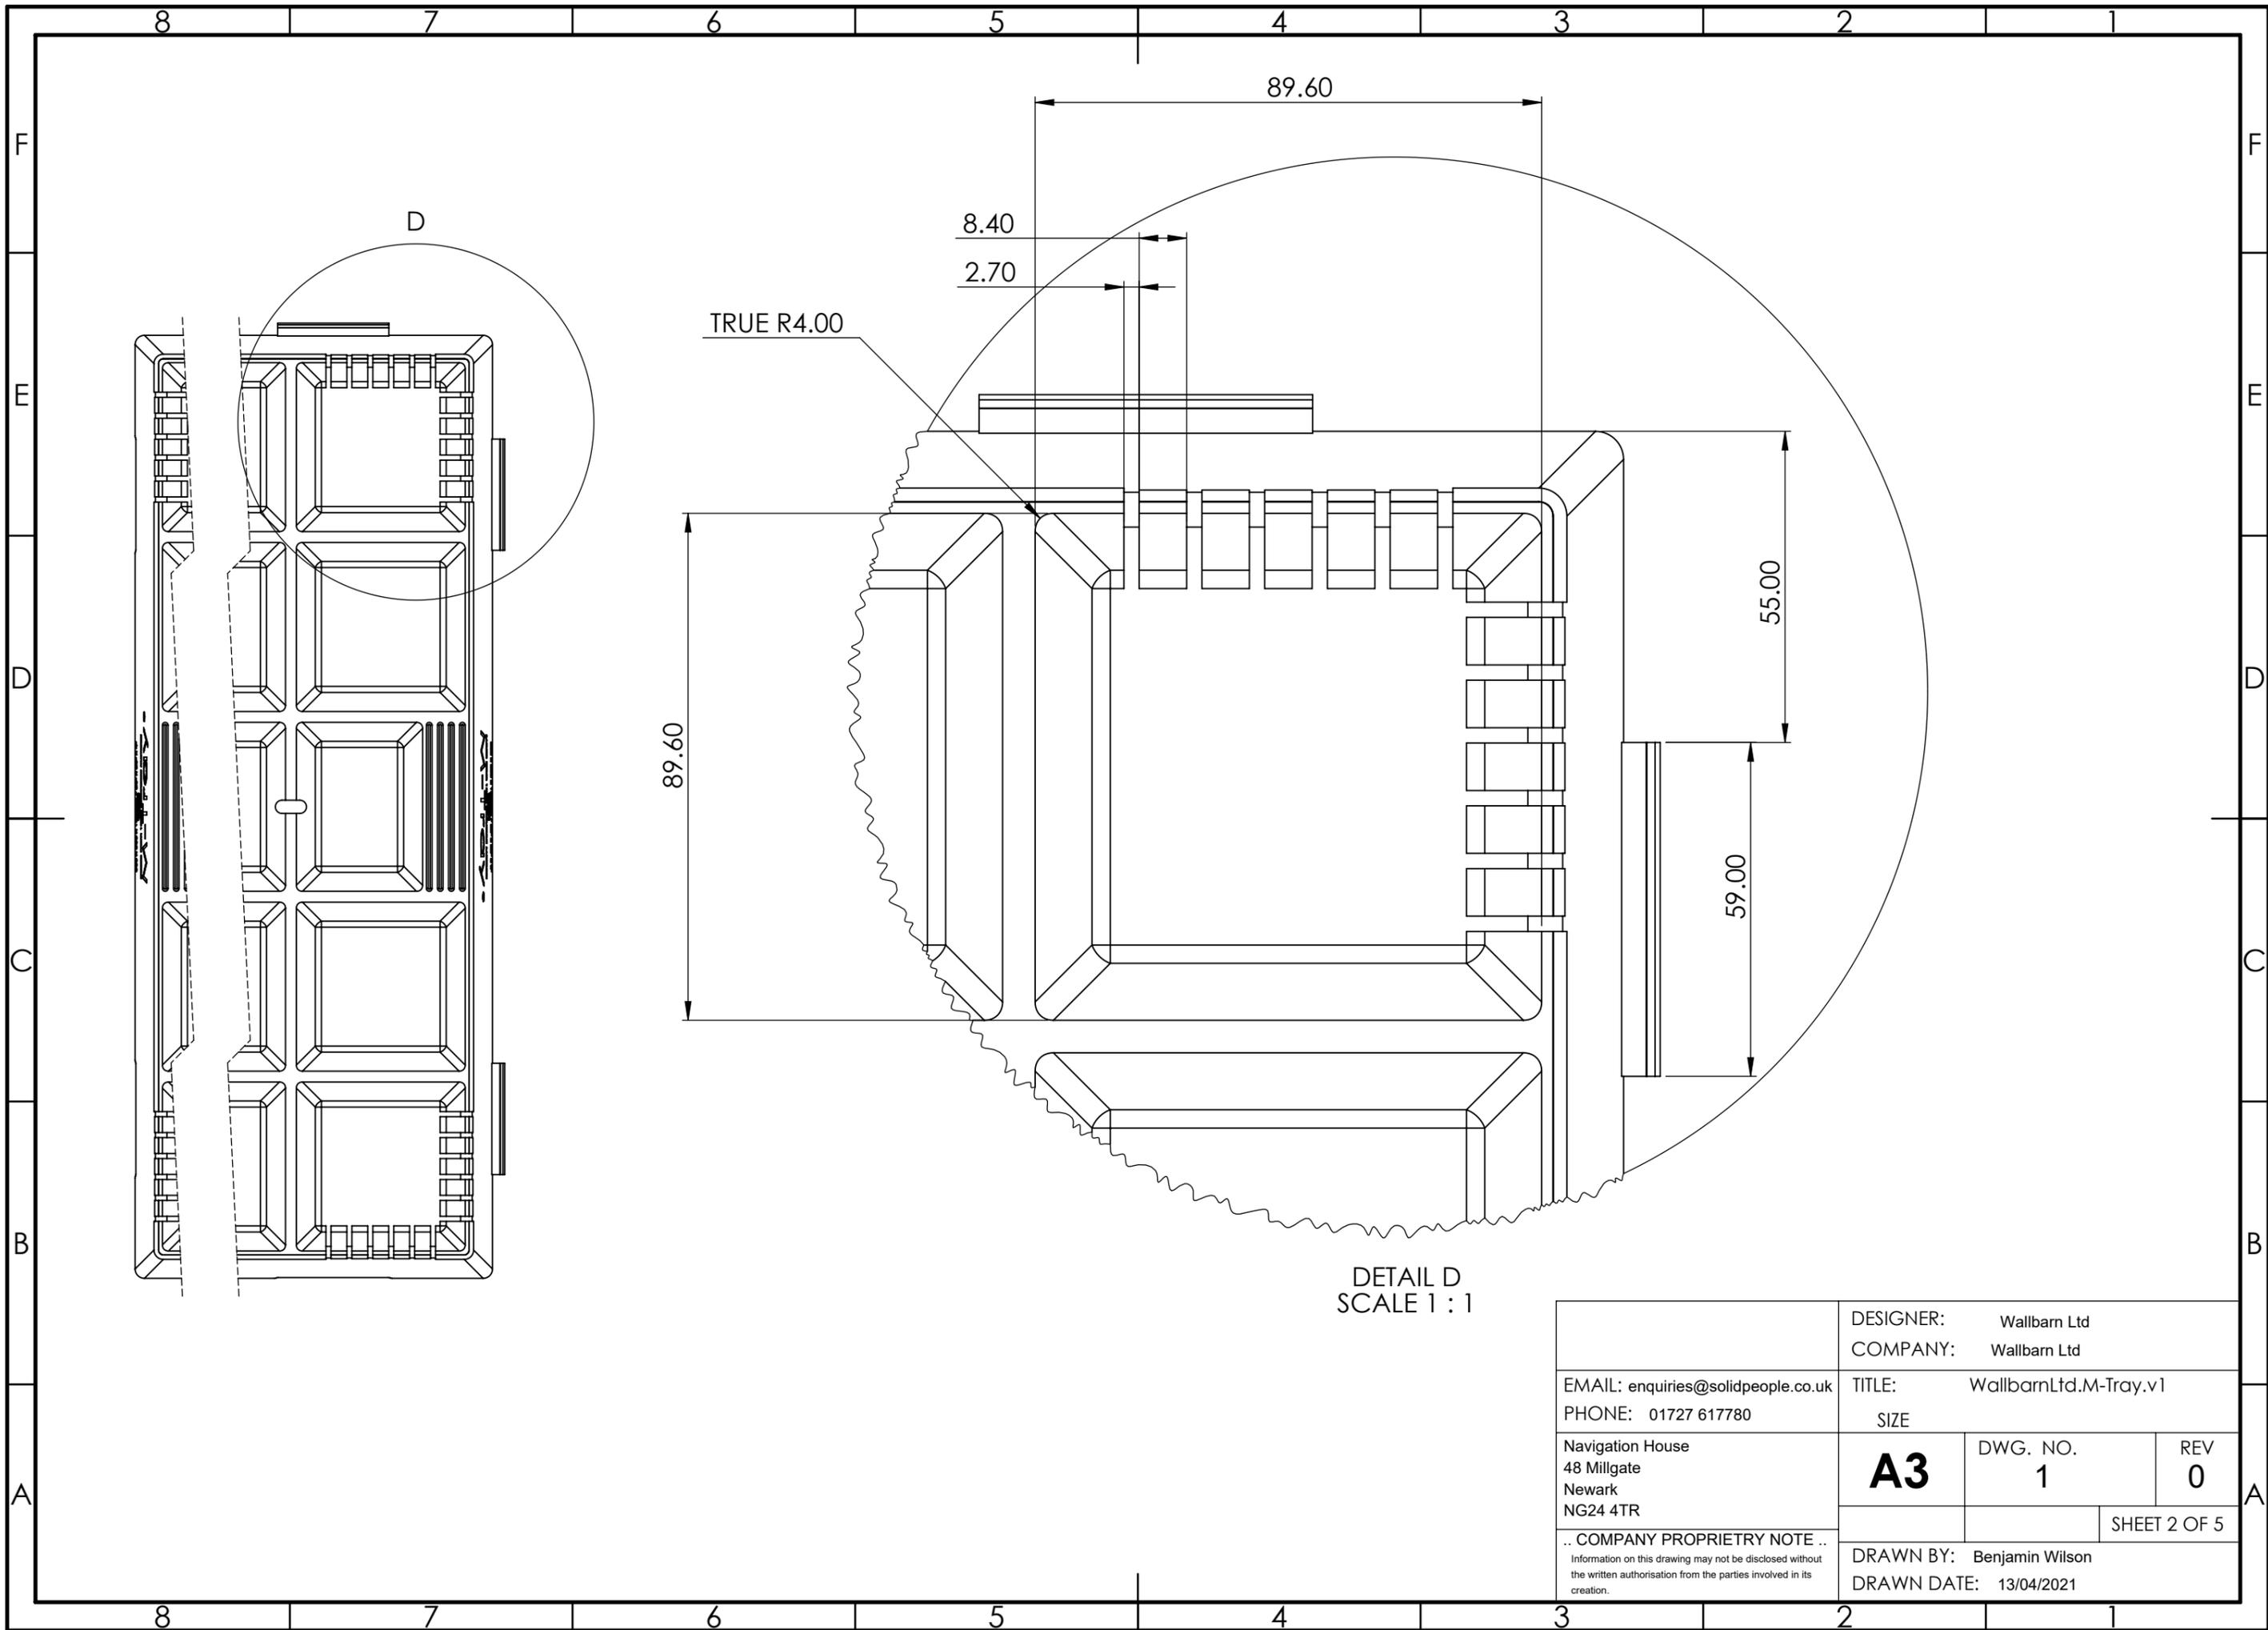


DETAIL D
SCALE 1 : 1

DESIGNER: Wallbarn Ltd		COMPANY: Wallbarn Ltd	
EMAIL: enquiries@solidpeople.co.uk		TITLE: WallbarnLtd.M-Tray.v1	
PHONE: 01727 617780		SIZE	
Navigation House 48 Millgate Newark NG24 4TR		A3	DWG. NO. 1
			REV 0
.. COMPANY PROPRIETRY NOTE .. Information on this drawing may not be disclosed without the written authorisation from the parties involved in its creation.		SHEET 2 OF 5	
DRAWN BY: Benjamin Wilson		DRAWN DATE: 13/04/2021	

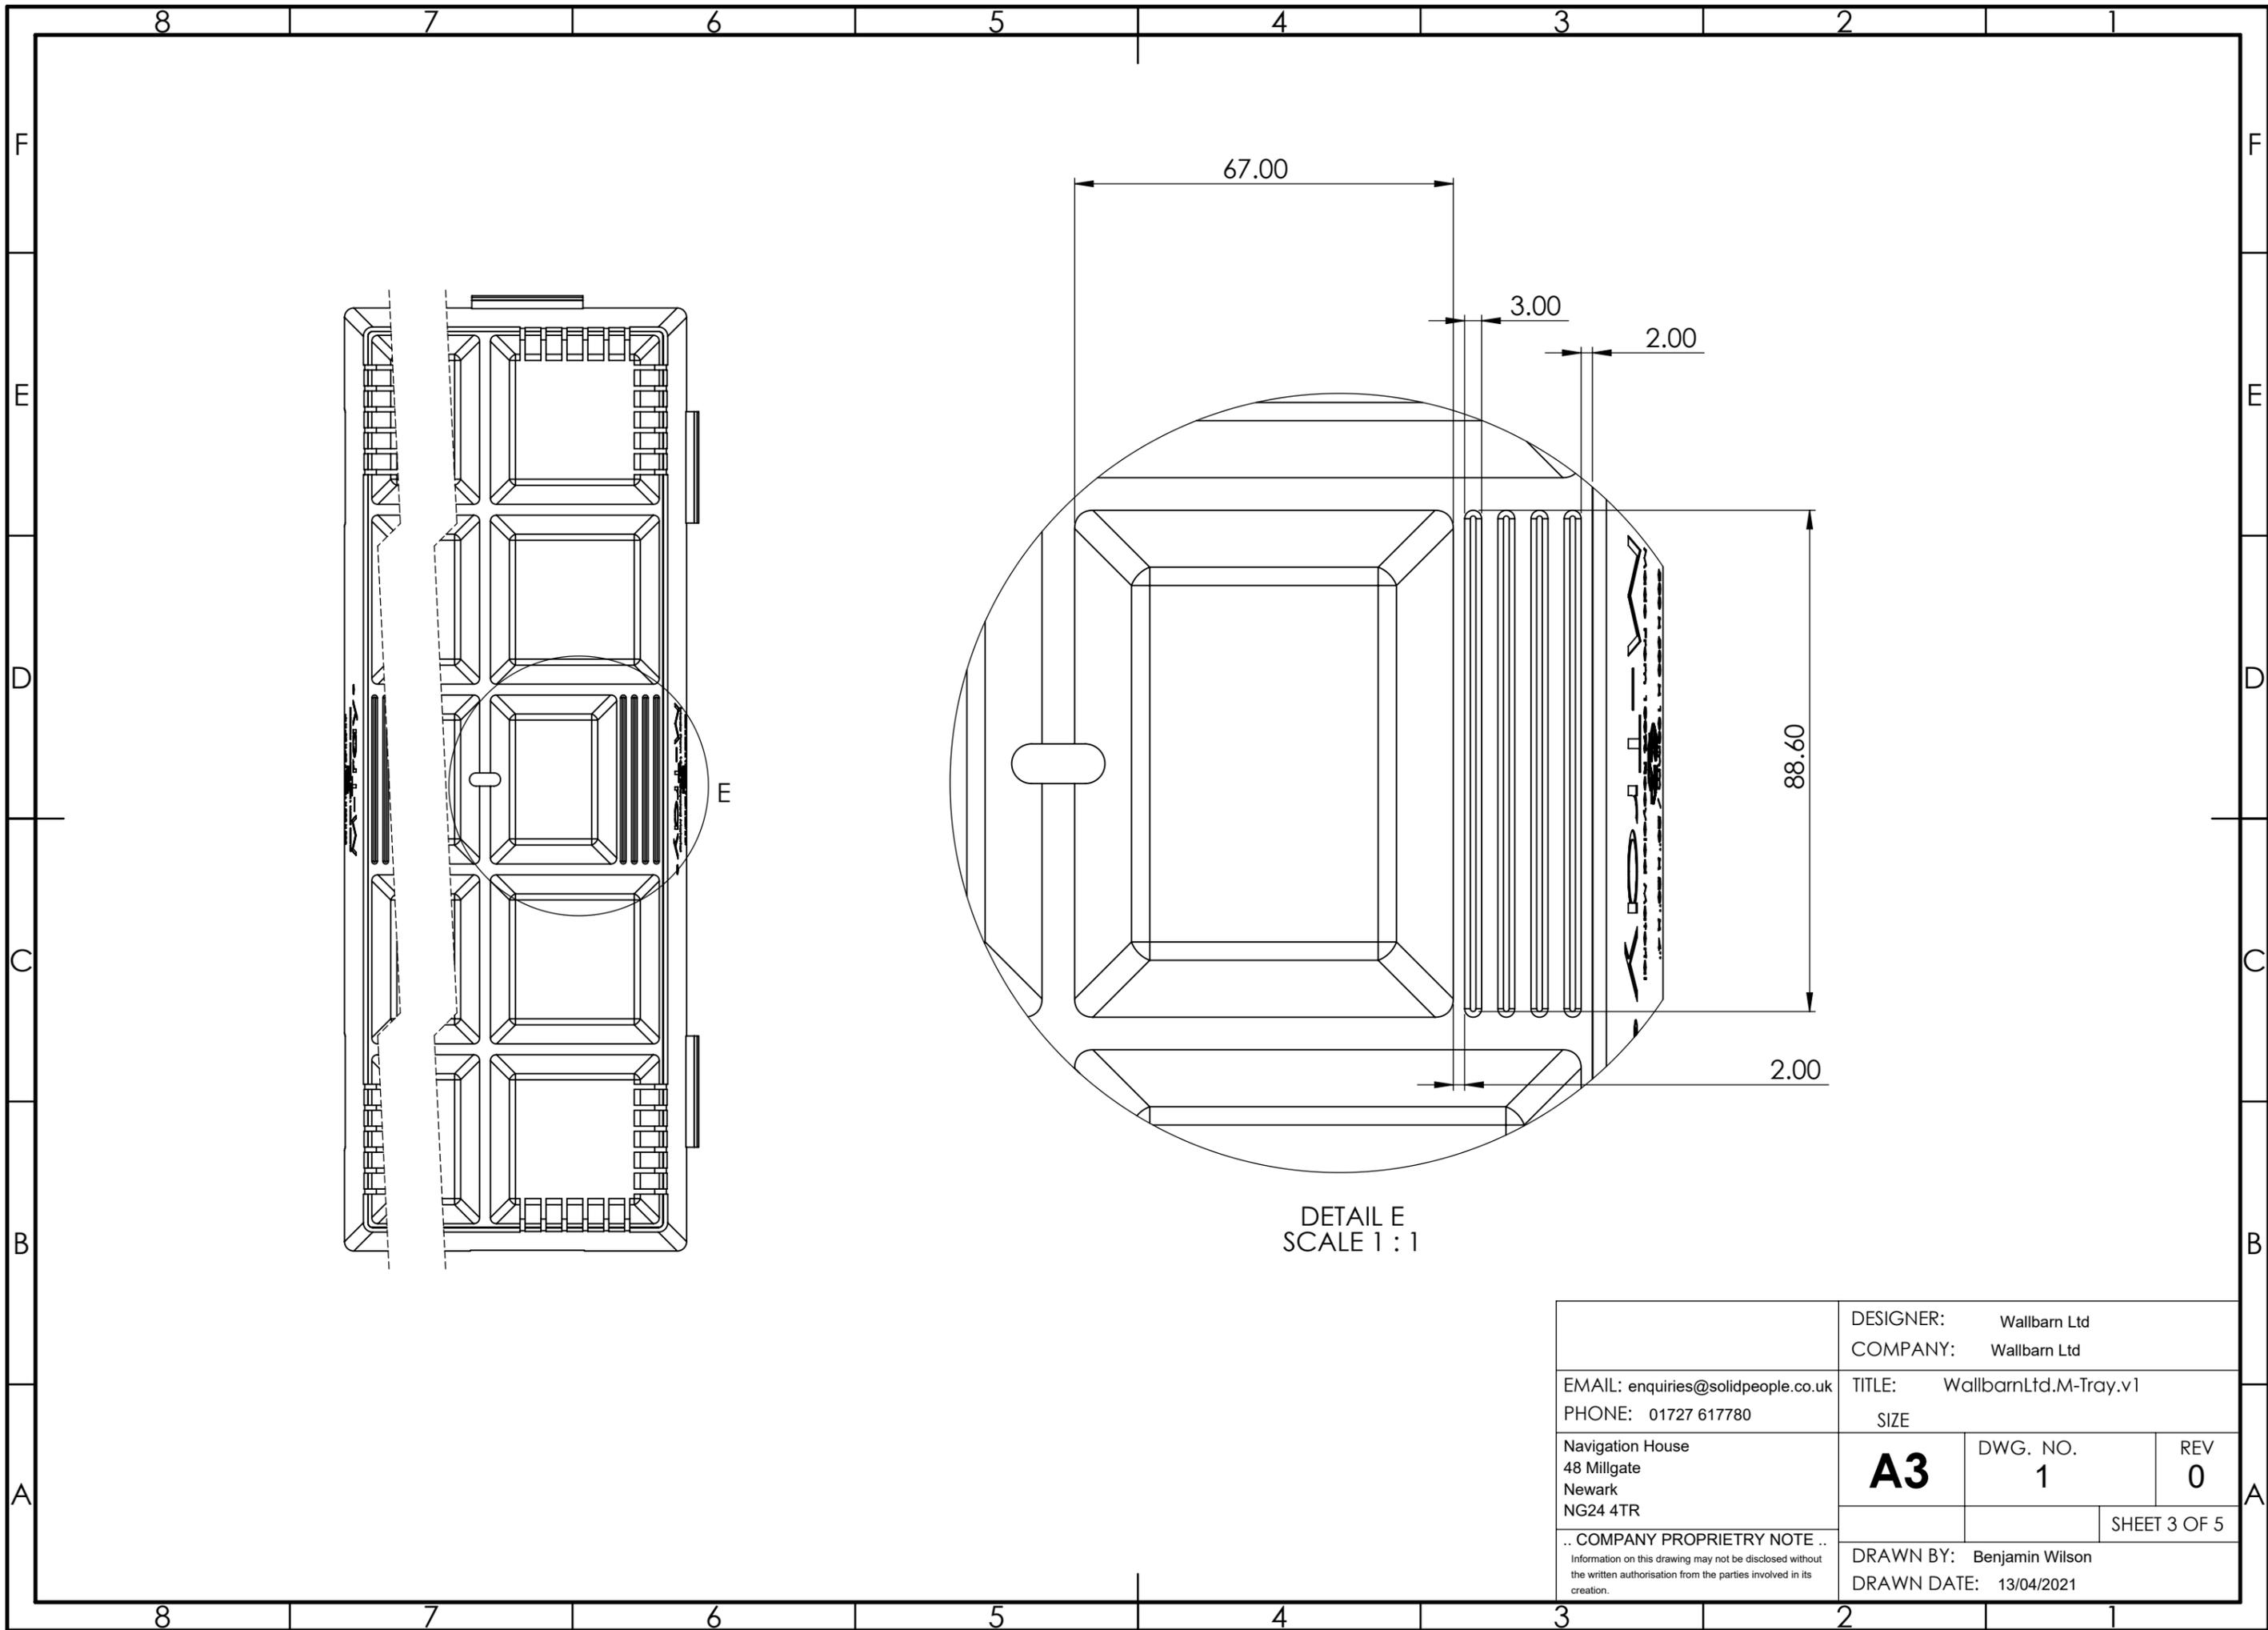


DESIGNER: Wallbarn Ltd		COMPANY: Wallbarn Ltd	
EMAIL: enquiries@solidpeople.co.uk		TITLE: WallbarnLtd.M-Tray.v1	
PHONE: 01727 617780		SIZE	
Navigation House 48 Millgate Newark NG24 4TR		A3	DWG. NO. 1
			REV 0
.. COMPANY PROPRIETRY NOTE .. <small>Information on this drawing may not be disclosed without the written authorisation from the parties involved in its creation.</small>		SHEET 3 OF 5	
DRAWN BY: Benjamin Wilson		DRAWN DATE: 13/04/2021	

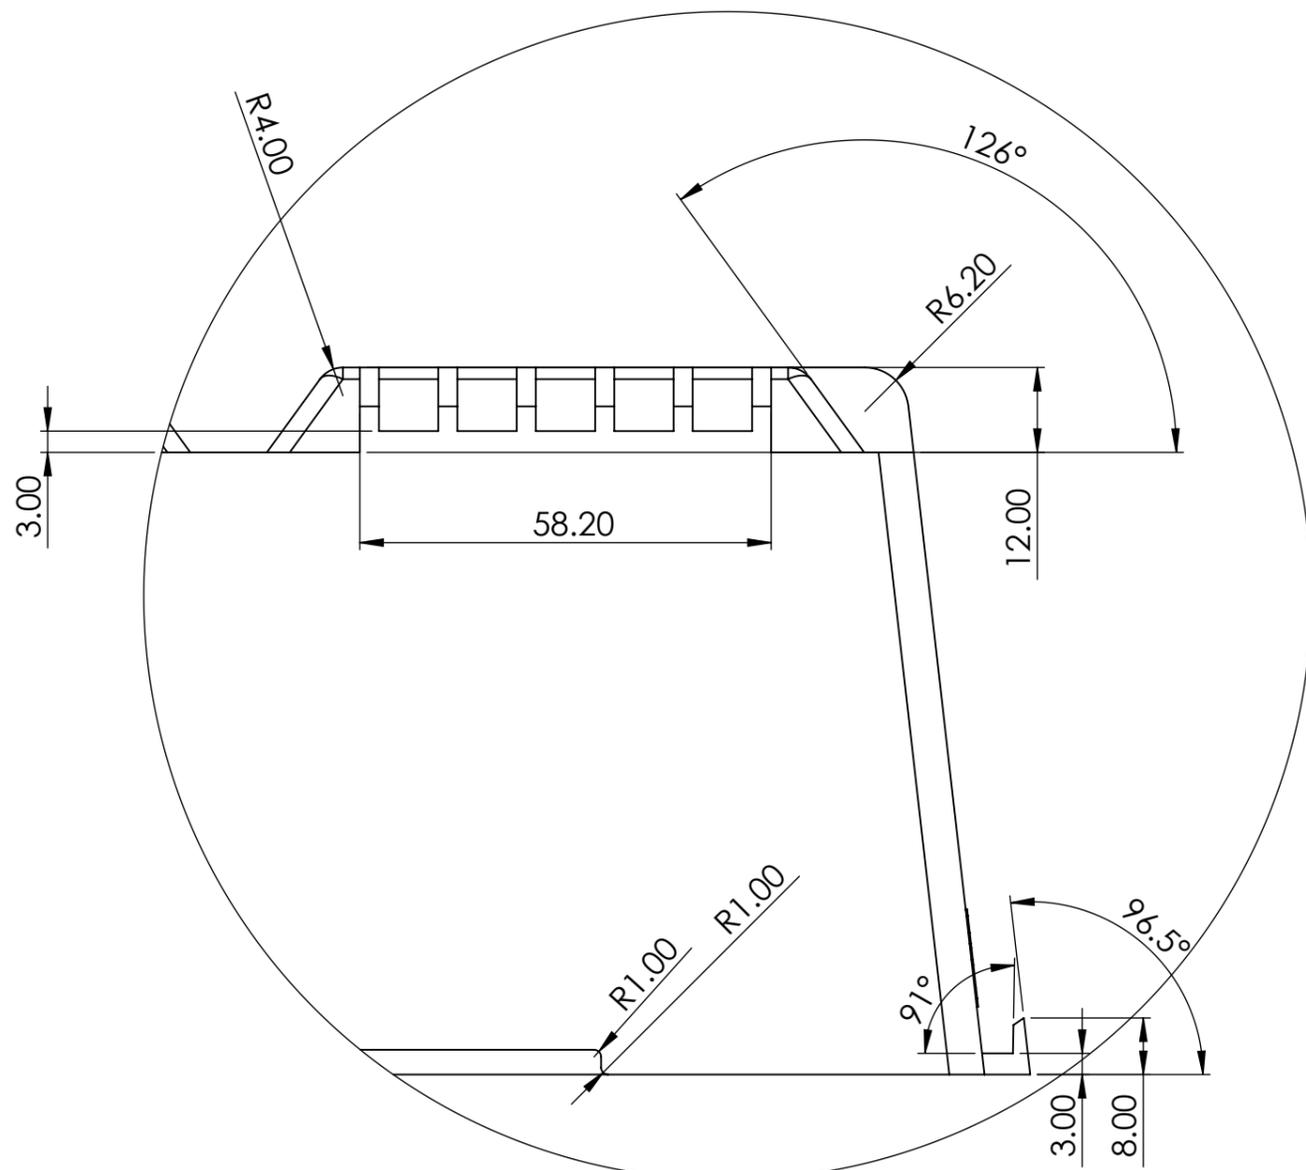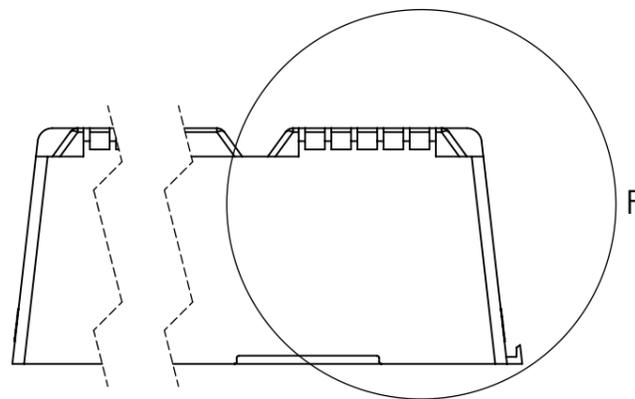

DETAIL F
SCALE 1 : 1

		DESIGNER: Wallbarn Ltd	
		COMPANY: Wallbarn Ltd	
EMAIL: enquiries@solidpeople.co.uk		TITLE: WallbarnLtd.M-Tray.v1	
PHONE: 01727 617780		SIZE	
Navigation House 48 Millgate Newark NG24 4TR		A3	DWG. NO. 1
			REV 0
.. COMPANY PROPRIETRY NOTE .. Information on this drawing may not be disclosed without the written authorisation from the parties involved in its creation.		SHEET 4 OF 5	
		DRAWN BY: Benjamin Wilson	
		DRAWN DATE: 13/04/2021	

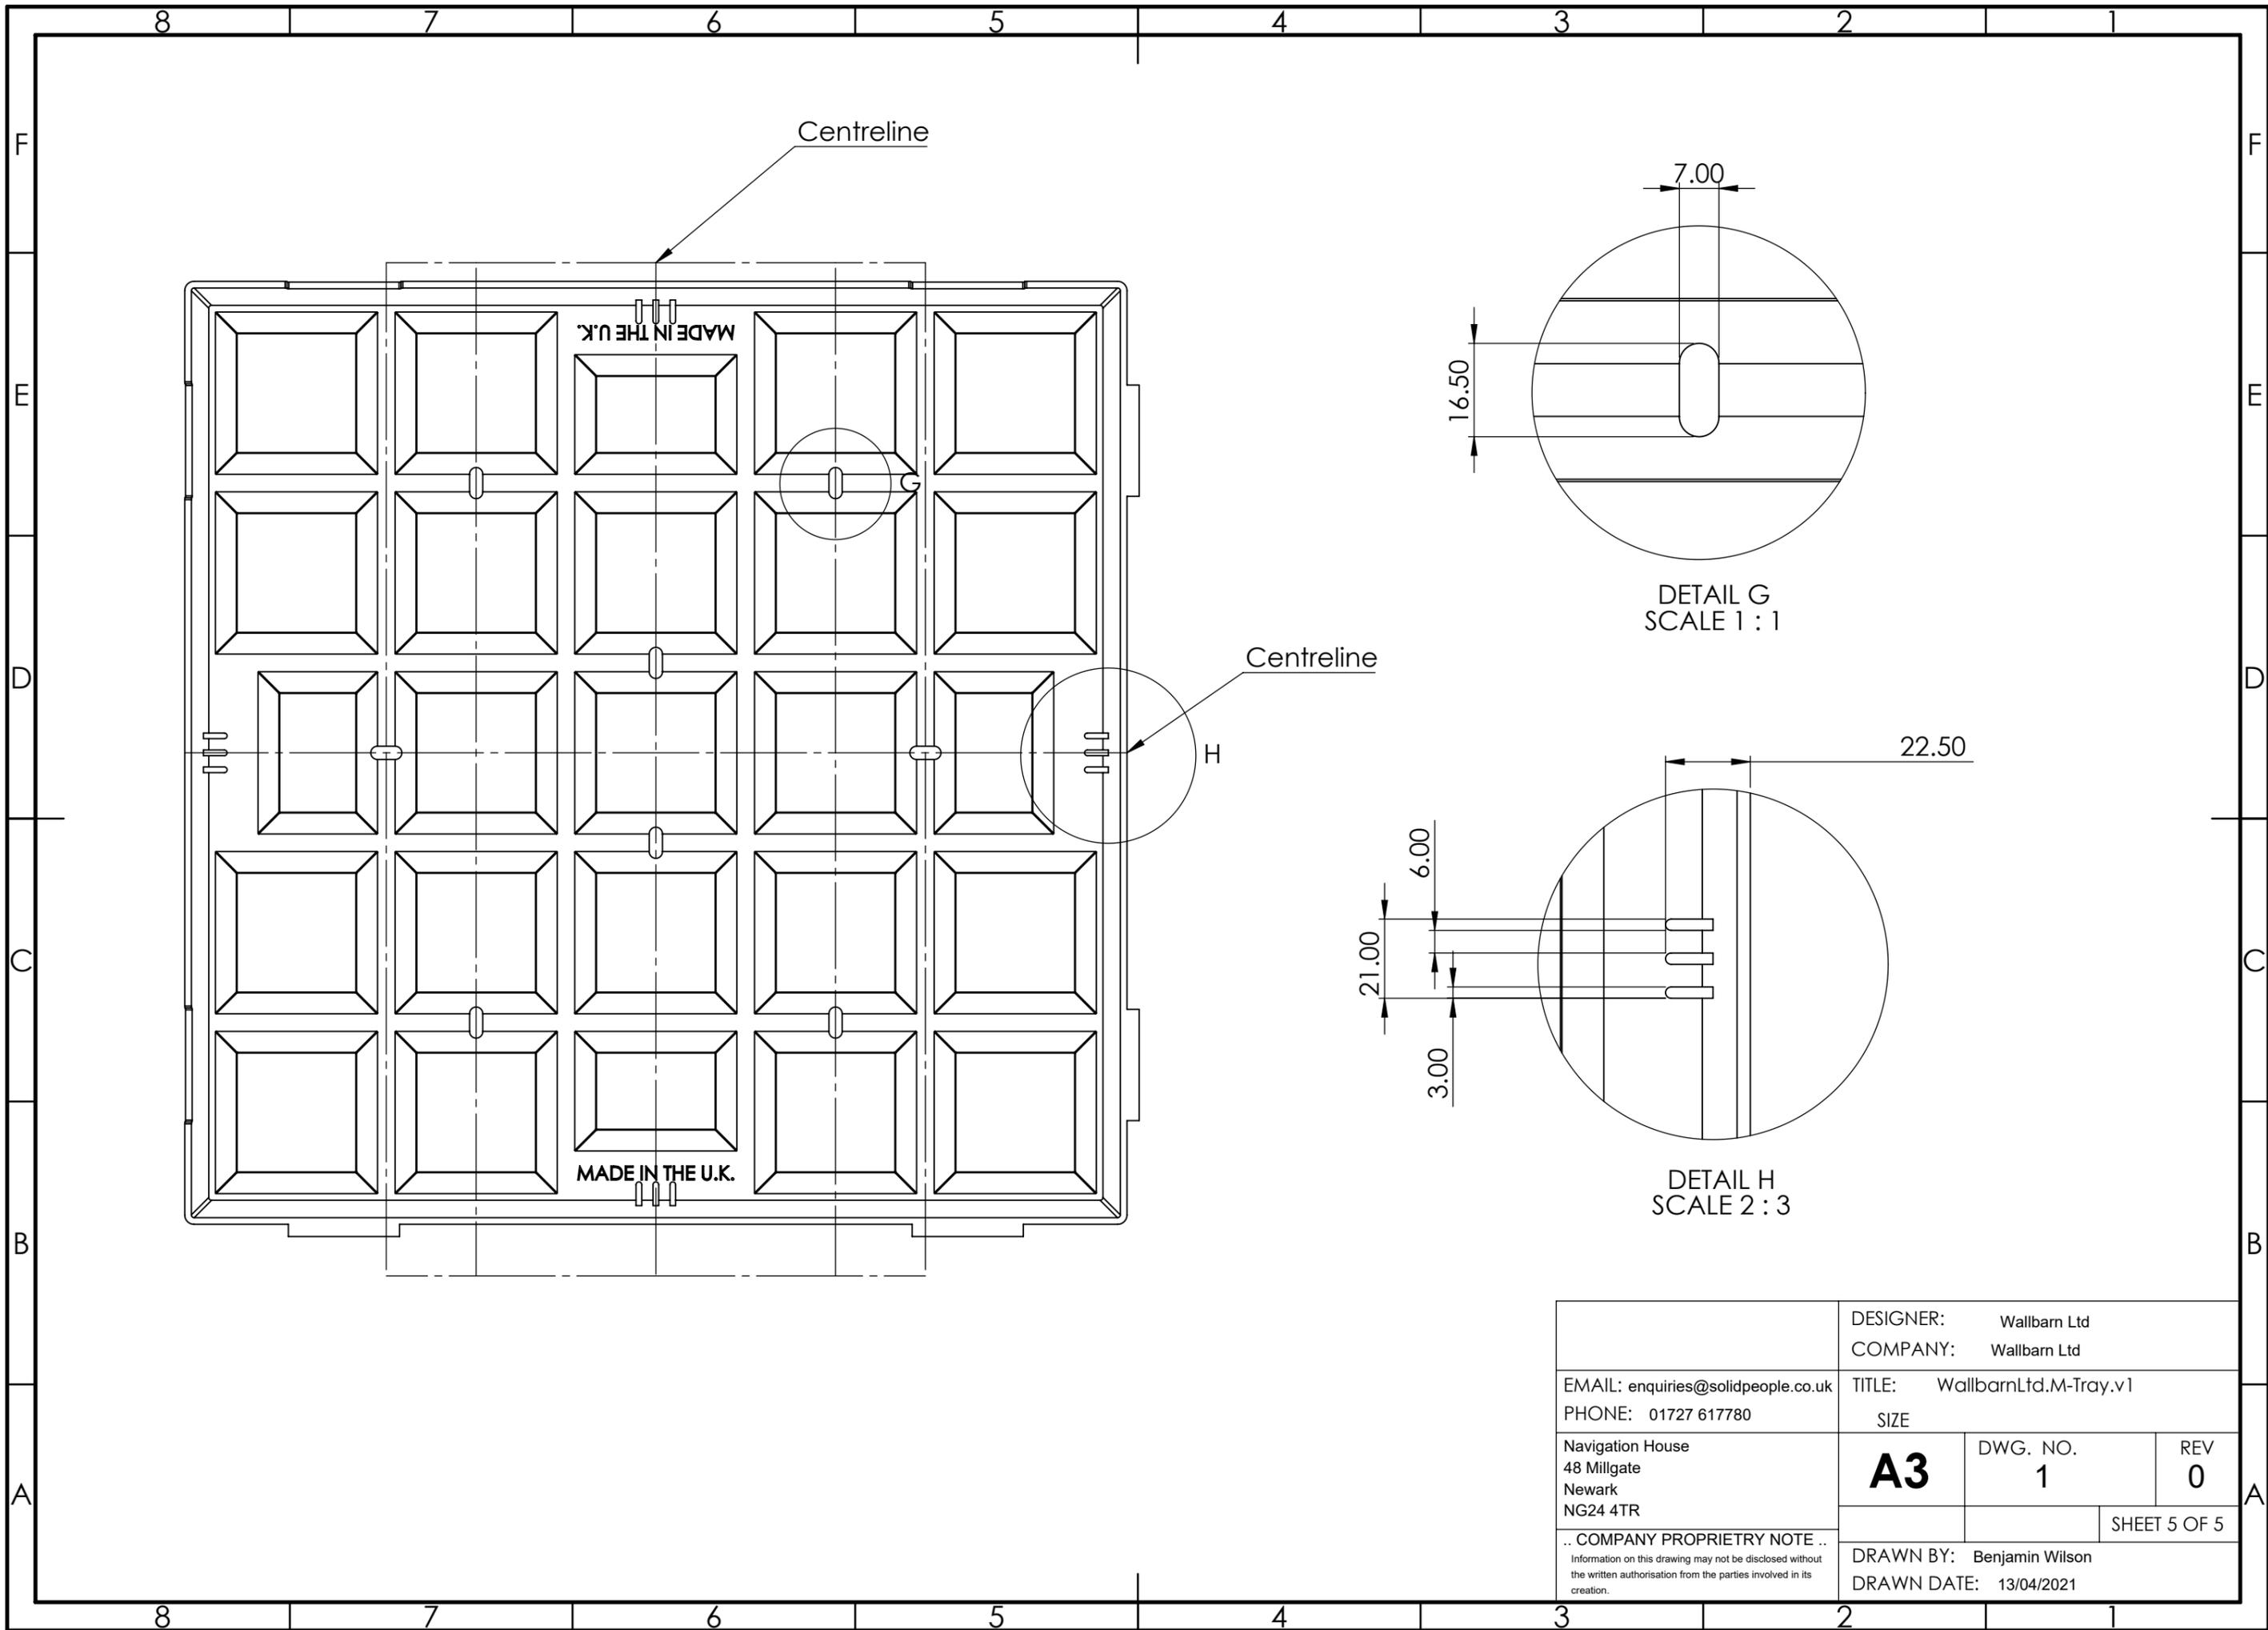

MADE IN THE U.K.

MADE IN THE U.K.

DETAIL G
SCALE 1 : 1

DETAIL H
SCALE 2 : 3

DESIGNER: Wallbarn Ltd			
COMPANY: Wallbarn Ltd			
EMAIL: enquiries@solidpeople.co.uk	TITLE: WallbarnLtd.M-Tray.v1		
PHONE: 01727 617780	SIZE		
Navigation House 48 Millgate Newark NG24 4TR	A3	DWG. NO. 1	REV 0
	SHEET 5 OF 5		
.. COMPANY PROPRIETRY NOTE .. Information on this drawing may not be disclosed without the written authorisation from the parties involved in its creation.		DRAWN BY: Benjamin Wilson	
		DRAWN DATE: 13/04/2021	