


BUILDING DESIGN PARTNERSHIP SHALL HAVE NO RESPONSIBILITY FOR ANY USE MADE OF THIS DOCUMENT OTHER THAN FOR THAT WHICH IT WAS PREPARED AND ISSUED.
 ALL DIMENSIONS SHOULD BE CHECKED ON SITE.
 DO NOT SCALE FROM THIS DRAWING.
 ANY DRAWING ERRORS OR DIVERGENCIES SHOULD BE BROUGHT TO THE ATTENTION OF BUILDING DESIGN PARTNERSHIP AT THE ADDRESS SHOWN BELOW.
 DRAWINGS SHALL BE READ IN CONJUNCTION WITH THE FOLLOWING BEFORE WORK COMMENCES:
 • THE CDM DESIGN ISSUES REGISTER
 • THE BDP RISK SERIES OF DRAWINGS
 • THE PROJECT CDM RISK REGISTER
 CLEAR PLANT ROOM HEIGHTS AT LEVELS 0 AND 9 TO BE CONFIRMED AS PART OF ONGOING STAGE 3 COORDINATION.

NOTES

- PAV-001 Natural stone paving (600 x 200 x 65 mm)
- PAV-002 Natural stone paving (400 x 200 x 65 mm)
- PAV-003 Concrete paving (300 x 600 x 50mm)
- PAV-004 Patterned rubber crumb play surface laid on metal tray
- SFL-001 Shrub and tree planting
- SFL-002 Shrub and tree planting
- SFL-003 Shrub and tree planting
- BEN-001 Timber top bench with back and armrests to planter
- BEN-002 Timber top bench
- BEN-003 Timber top bench with back and armrests to planter
- PLT-001 Fixed planters with integrated lighting
- PLT-002 Fixed planters with integrated lighting
- POW-001 Power socket integrated into bench seating
- WAT-001 10mm Slotdrain
- LCD-001 10mm Slotdrain
- Proposed Street Tree Replacement location subject to underground utilities
- +22.800 Proposed Levels

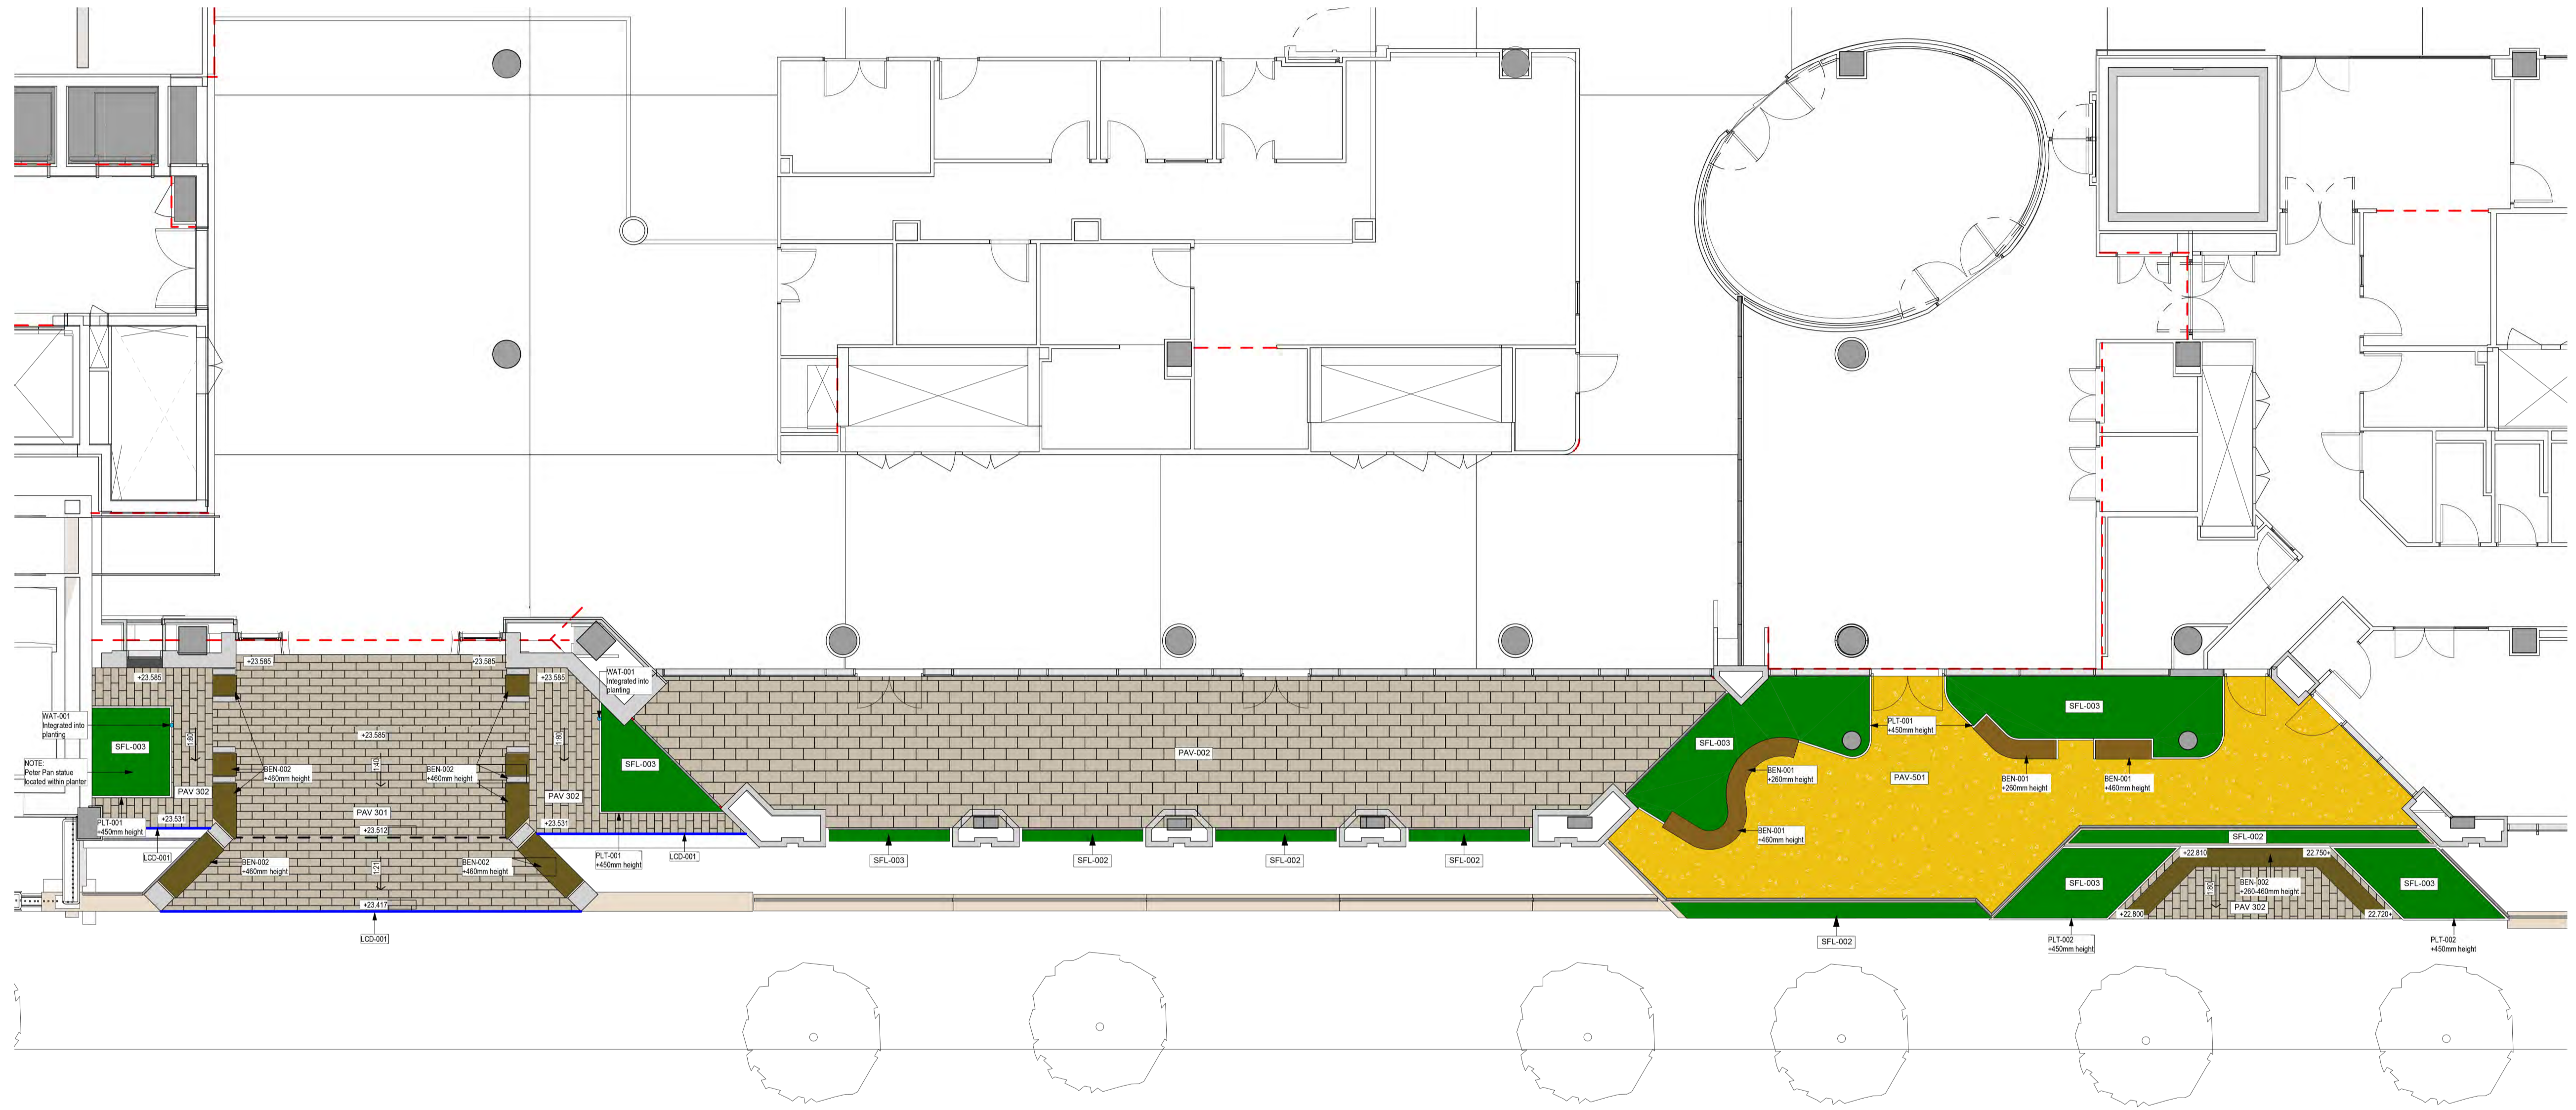

1 Landscape Level 2
1 : 100

P03 FOR PLANNING	YO	GHB	28/07/23
P02 REVISED EAST CORE	SK	GHB	21/10/22
P01 FOR PLANNING	SK	GHB	20/05/22



<p>John Sisk & Son Ltd 2410 Regents Court The Crescent Birmingham Business Park Birmingham B37 7YE</p>	<p>16 Brewhouse Yard Clerkenwell London EC1V 4LJ United Kingdom T +44 (0)20 7812 8000 www.bdp.com</p>
--	---

Project Name		Project Number	
Great Ormond Street Hospital		P2007598	
Drawing Title			
General Arrangement Plan Level 2			
Drawing Number			
GOSHCC-BDP-ZZ-02 -DR-L-9000-1302			
Drawn by	Scale	Checked by	Issue Date
S2 - For Information	1 : 100	@ A1	28/07/23
YO	GHB	NE	FOR PLANNING
			P03