
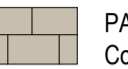










BUILDING DESIGN PARTNERSHIP SHALL HAVE NO RESPONSIBILITY FOR ANY USE MADE OF THIS DOCUMENT OTHER THAN FOR THAT WHICH IT WAS PREPARED AND ISSUED.  
 ALL DIMENSIONS SHOULD BE CHECKED ON SITE.  
 DO NOT SCALE FROM THIS DRAWING.  
 ANY DRAWING ERRORS OR DIVERGENCIES SHOULD BE BROUGHT TO THE ATTENTION OF BUILDING DESIGN PARTNERSHIP AT THE ADDRESS SHOWN BELOW.  
 DRAWINGS SHALL BE READ IN CONJUNCTION WITH THE FOLLOWING BEFORE WORK COMMENCES:  
 • THE CDM DESIGN ISSUES REGISTER  
 • THE BDP RISK SERIES OF DRAWINGS  
 • THE PROJECT CDM RISK REGISTER  
 CLEAR PLANT ROOM HEIGHTS AT LEVELS 0 AND 9 TO BE CONFIRMED AS PART OF ONGOING STAGE 3 COORDINATION.

**NOTES**

-  PAV-001  
Concrete paving (400 x 400 x 50mm)
-  PAV-002  
Concrete paving (300 x 600 x 50mm)
-  SFL-003  
Shrub and tree planting (on terraces)
-  PLT-001  
Fixed planters with integrated lighting, varying heights
-  BEN-001  
Timber top bench with back and armrests to planter
-  POW-001  
Power socket integrated into bench seating
-  WAT-001  
Bib tap integrated into bench seating
-  BAL-202  
Balcony railing to architects details

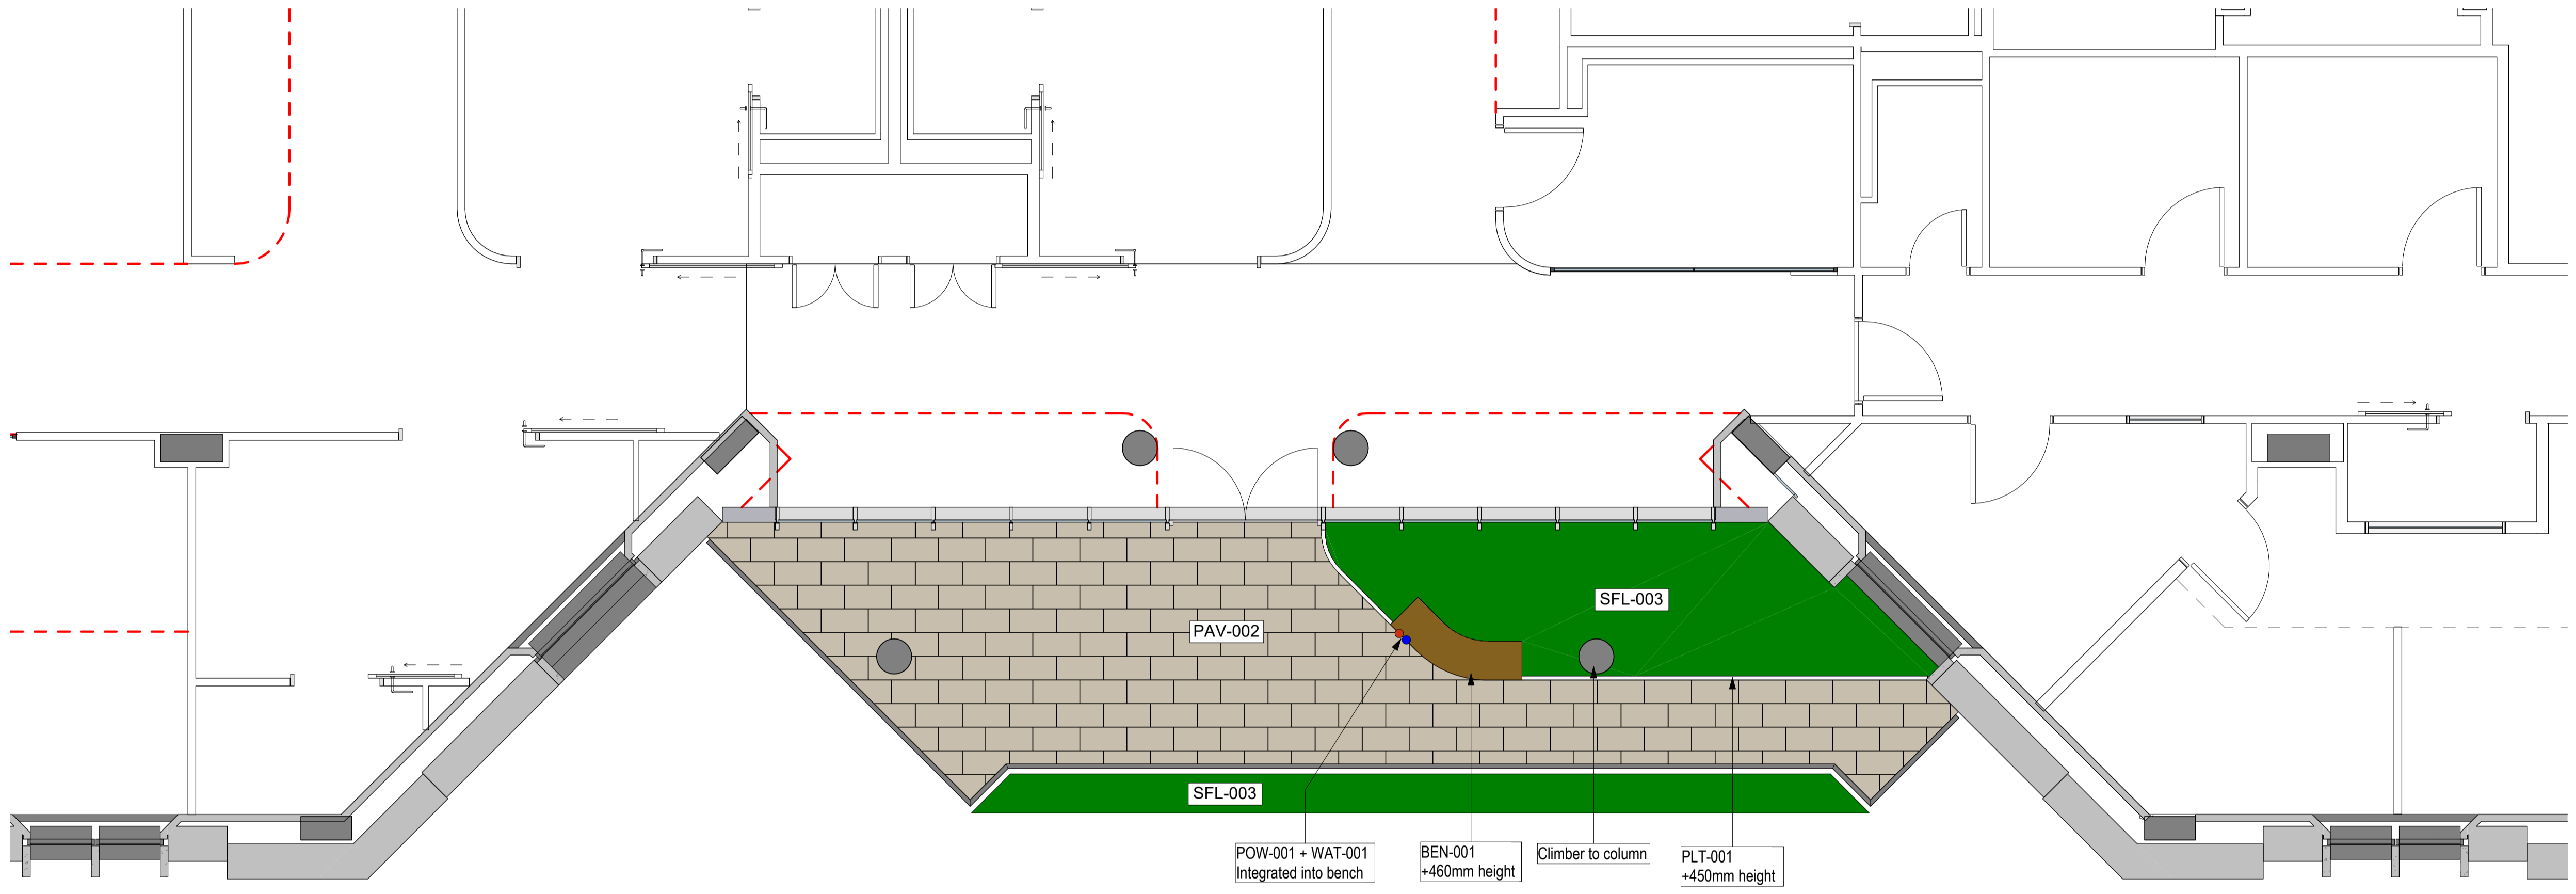

P02 FOR PLANNING	YO	GHB	28/07/23
P01 FOR PLANNING	SK	GHB	20/05/22

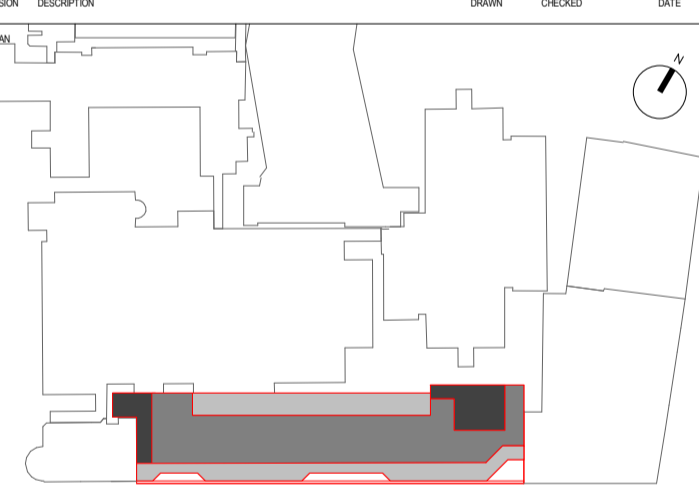

**1** Level 5 Staff Balcony  
1 : 50



 <b>SISK</b> CONTRACTORS ESTABLISHED 1958	 <b>BDP.</b> 16 Brewhouse Yard Clerkenwell London EC1V 4LJ United Kingdom T +44 (0)20 7812 8000 www.bdp.com
---	--

Project Name		Project Number	
Great Ormond Street Hospital		P2007598	
Project Title			
General Arrangement Plan Level 5			
Reference			
GOSHCCC-BDP-ZZ-05-DR-L-9000-1305			
Discipline	Scale	Drawn By	Issue Date
S2 - For Information	1 : 50	@A1	28/07/23
Author	Checker	Approved By	Version
YO	GHB	NE	P02